



ROUTE	SECTION	COUNTY	TOTAL SHEETS	SHEET NO.
303	03-00520-00-WR	WINNEBAGO	254	74
STA. 225+00 TO STA. 231+00				
FED. ROAD DIST. NO.		ILLINOIS	FED. AID PROJECT	

PAVEMENT REMOVAL

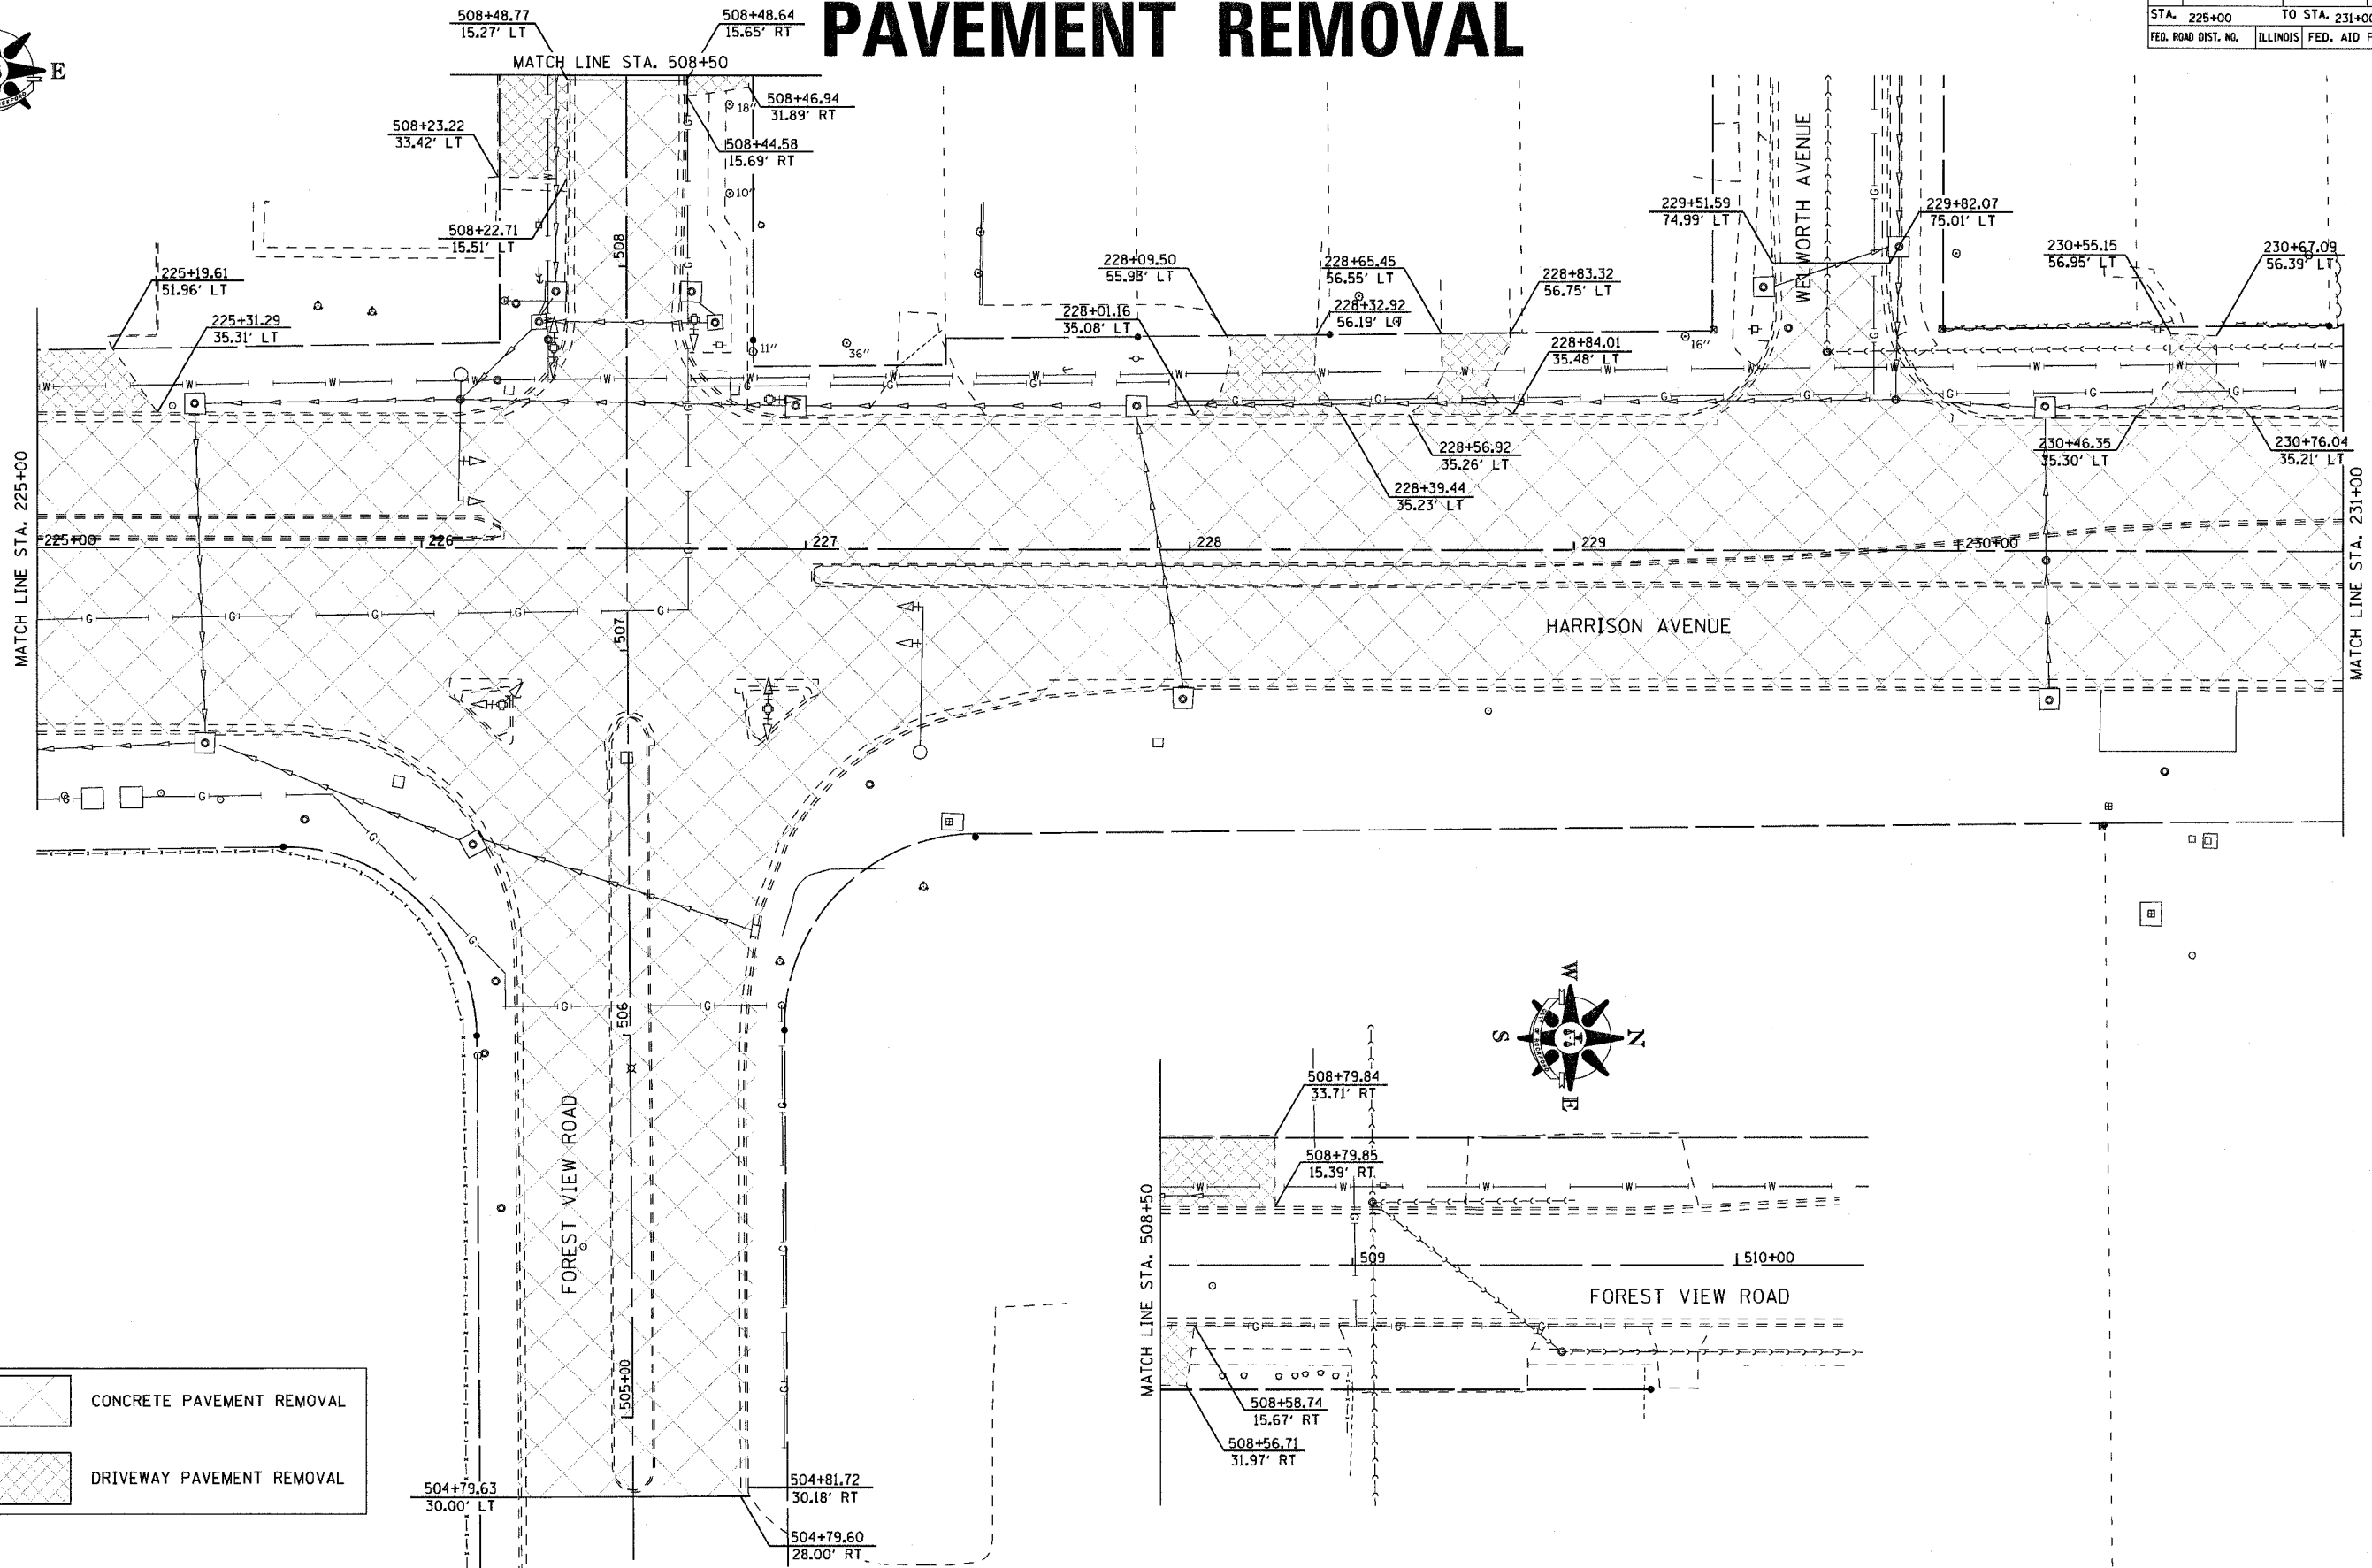

	CONCRETE PAVEMENT REMOVAL
	DRIVEWAY PAVEMENT REMOVAL

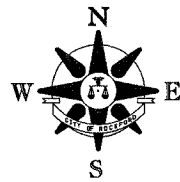