




F.A. RYE.	SECTION	COUNTY	TOTAL SHEETS	SHEET NO.
303	03-00520-00-WR	WINNEBAGO	254	80
STA. 273+00 TO STA. 279+00				
FED. ROAD DIST. NO.		ILLINOIS	FED. AID PROJECT	

PAVEMENT REMOVAL

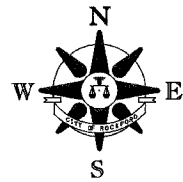

CONCRETE PAVEMENT REMOVAL

DRIVEWAY PAVEMENT REMOVAL

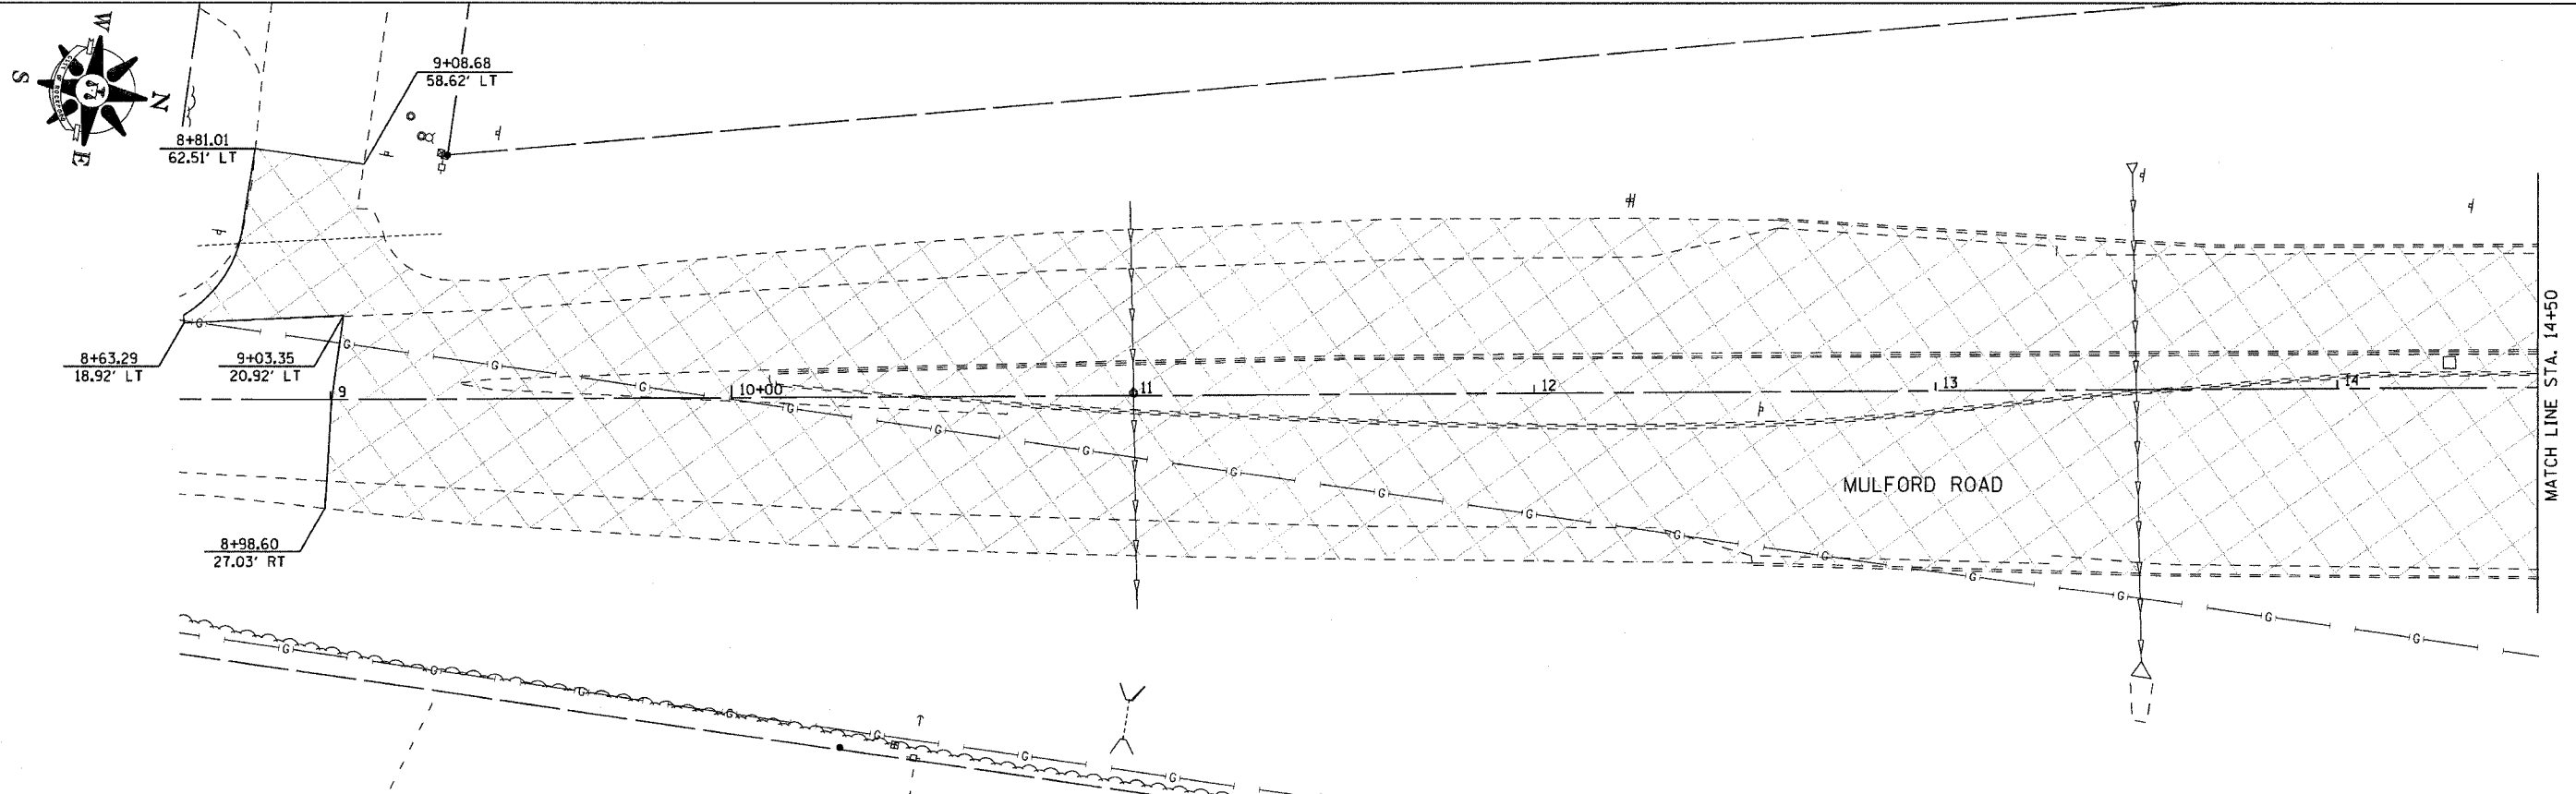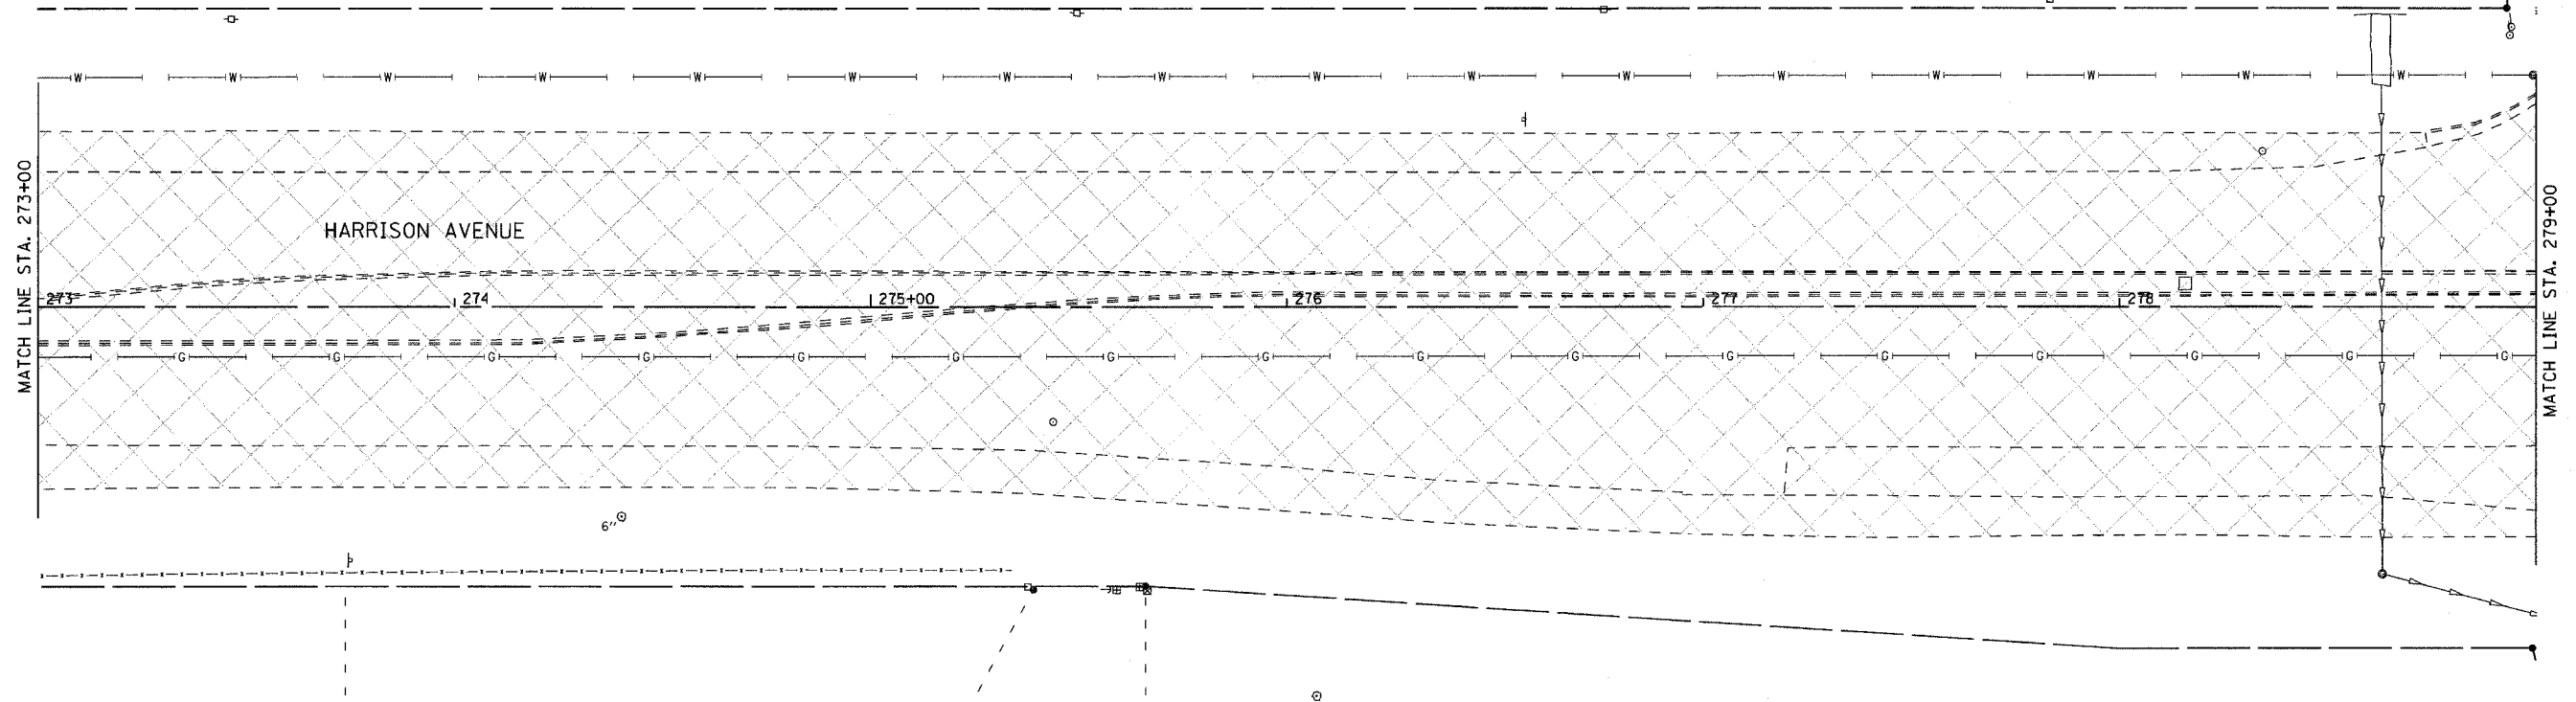

HARRISON AND SOUTH MULFORD PAVEMENT REMOVAL