



F.A. RTE.	SECTION	COUNTY	TOTAL SHEETS	SHEET NO.
303	03-00520-00-WR	WINNEBAGO	254	82
STA. 18+00 TO STA. 23+00				
285+00 TO STA. 291+00				
FED. ROAD DIST. NO.	ILLINOIS	FED. AID PROJECT		

PAVEMENT REMOVAL

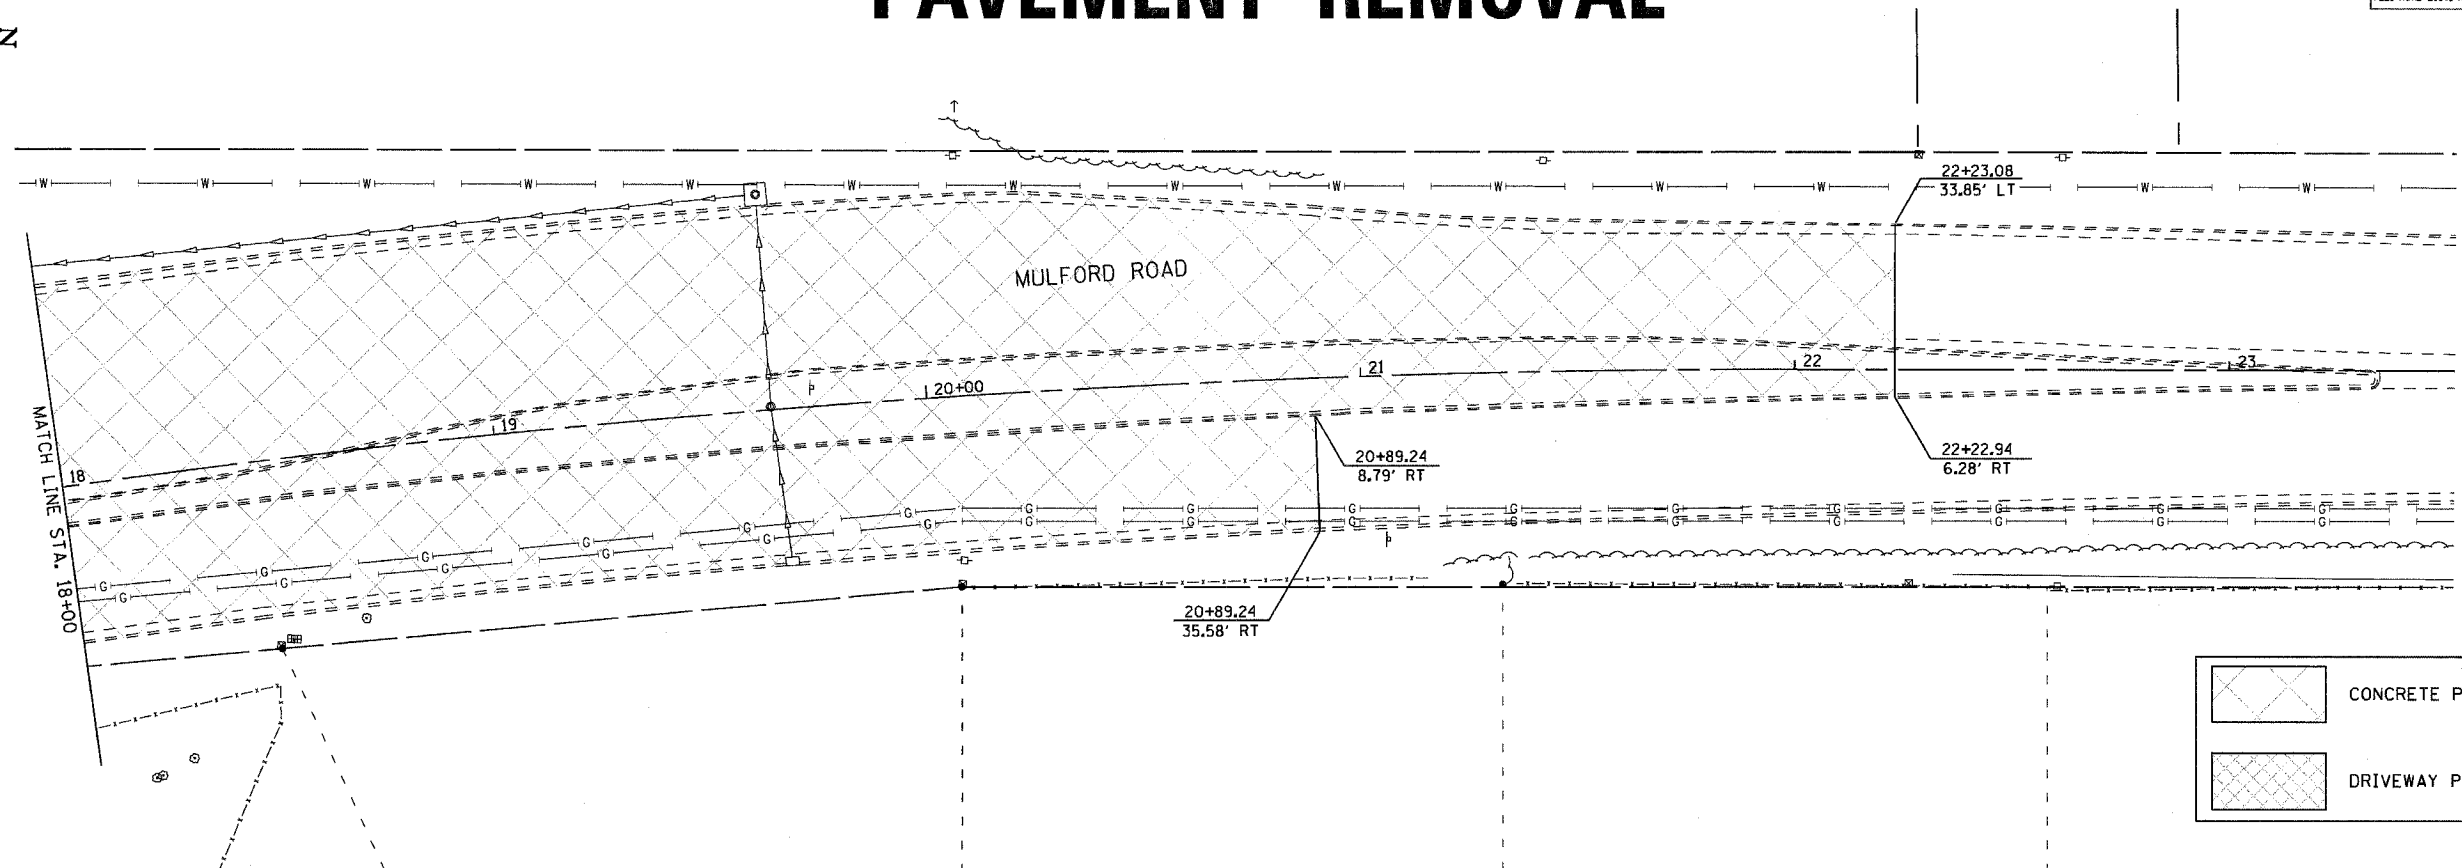

	CONCRETE PAVEMENT REMOVAL
	DRIVEWAY PAVEMENT REMOVAL

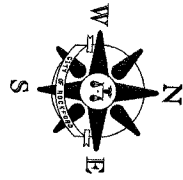