



EA. RY.	SECTION	COUNTY	TOTAL SHEETS	SHEET NO.
303	03-00520-00-WR	WINNEBAGO	254	83
STA.		TO STA.		
FED. ROAD DIST. NO.		ILLINOIS FED. AID PROJECT		

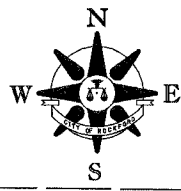

RS PROJECT BEGINS  
STA 109+26.50

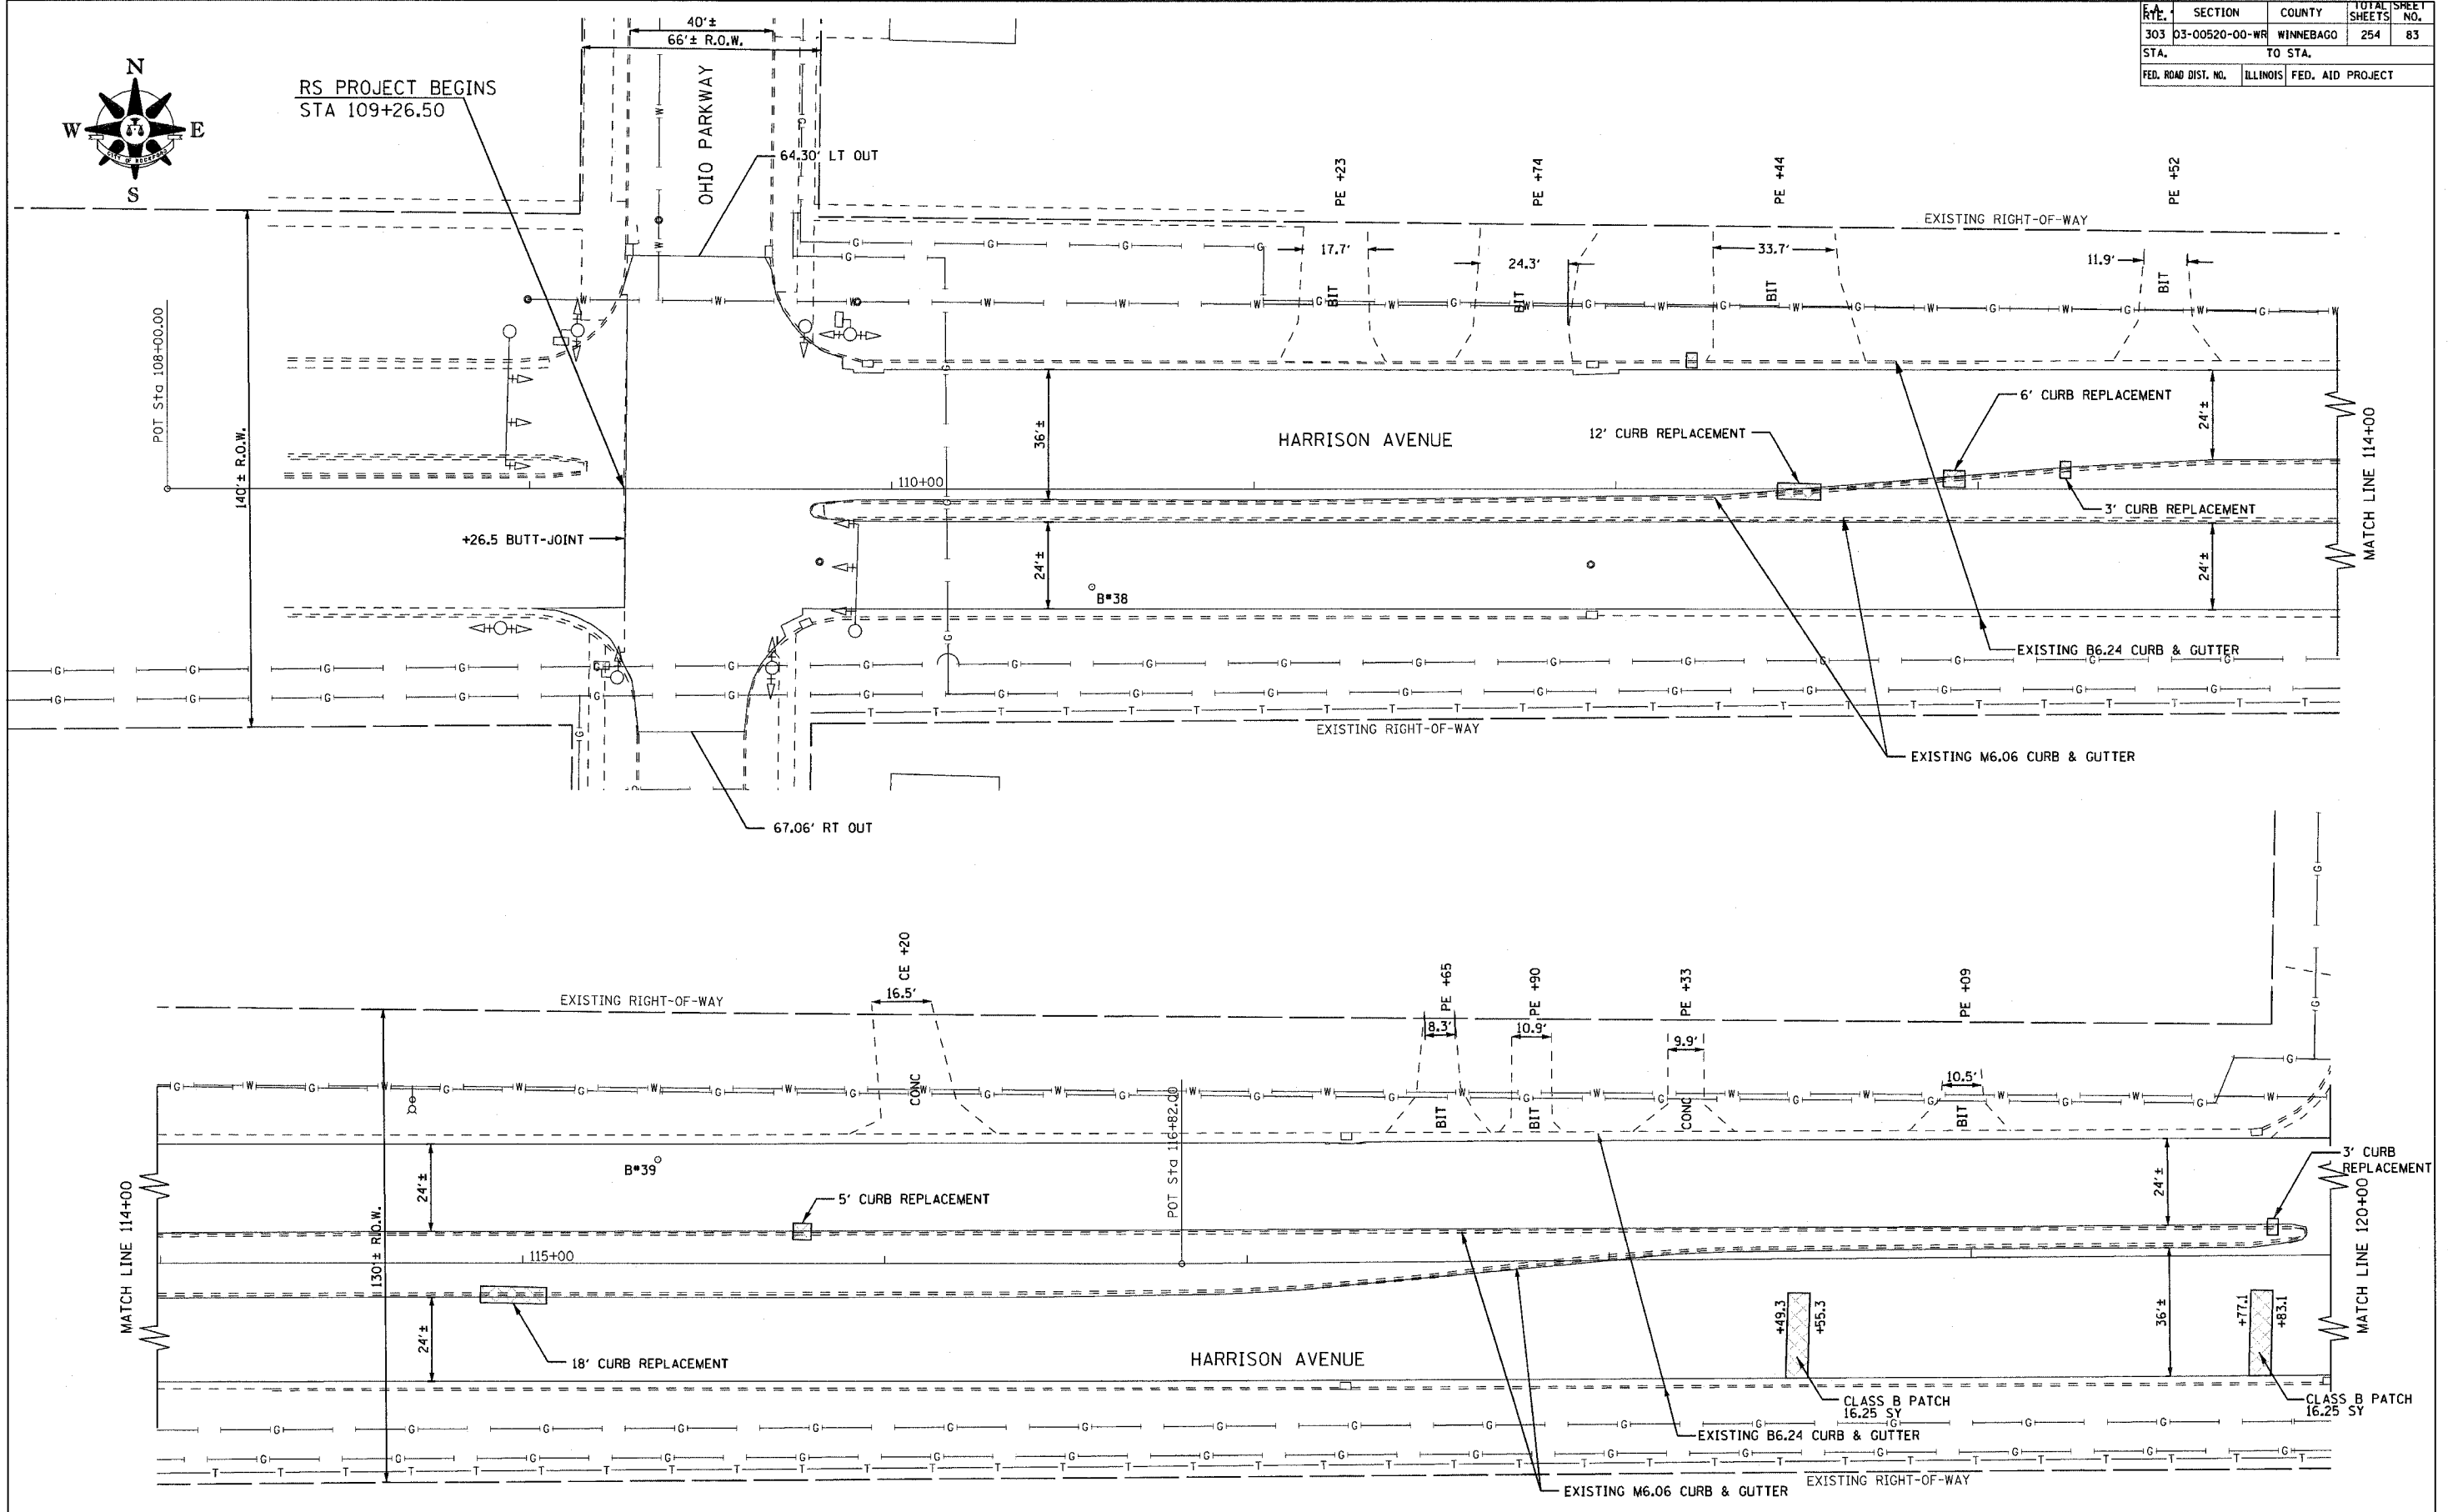

**HARRISON AVENUE - STA. 109+26.50 TO 120+00**