
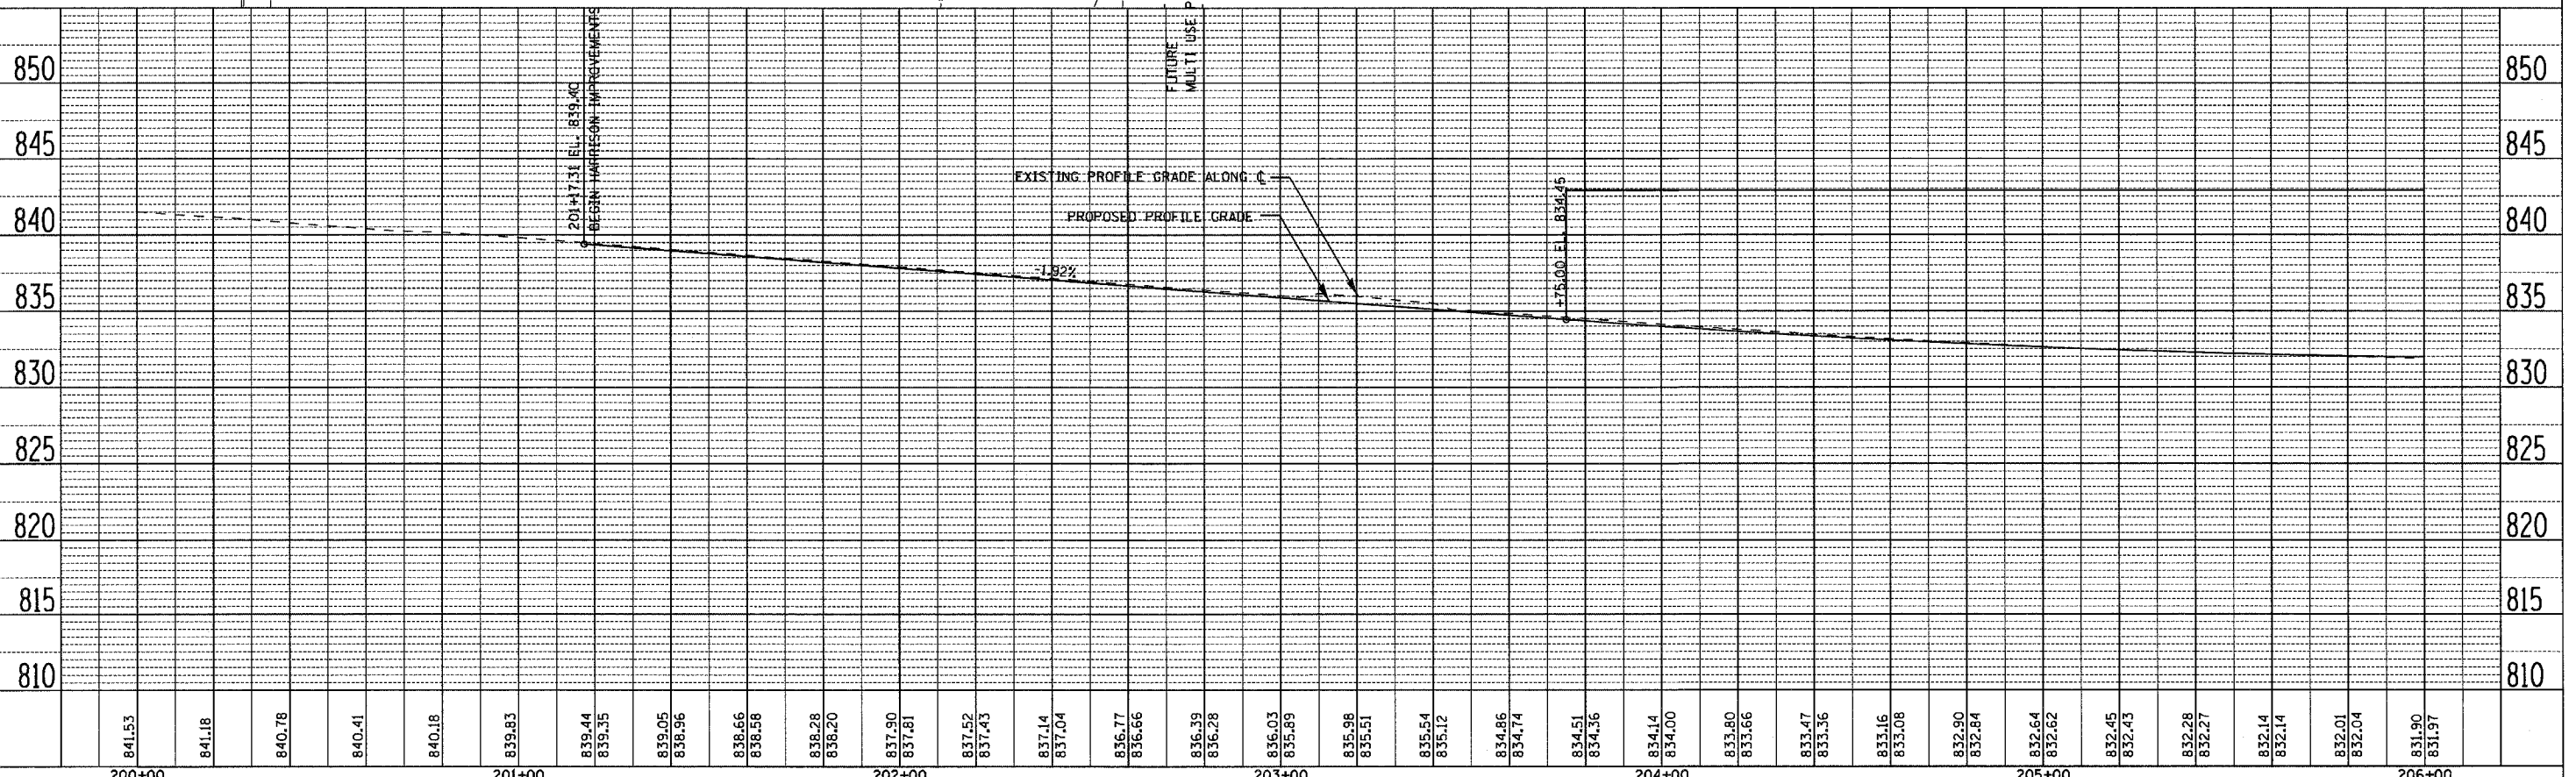


F.A. RTE.	SECTION	COUNTY	TOTAL SHEETS	SHEET NO.
303	D3-00520-00-WR	WINNEBAGO	254	87
STA. 200+00		TO STA. 206+00		
FED. ROAD DIST. NO.		ILLINOIS FED. AID PROJECT		

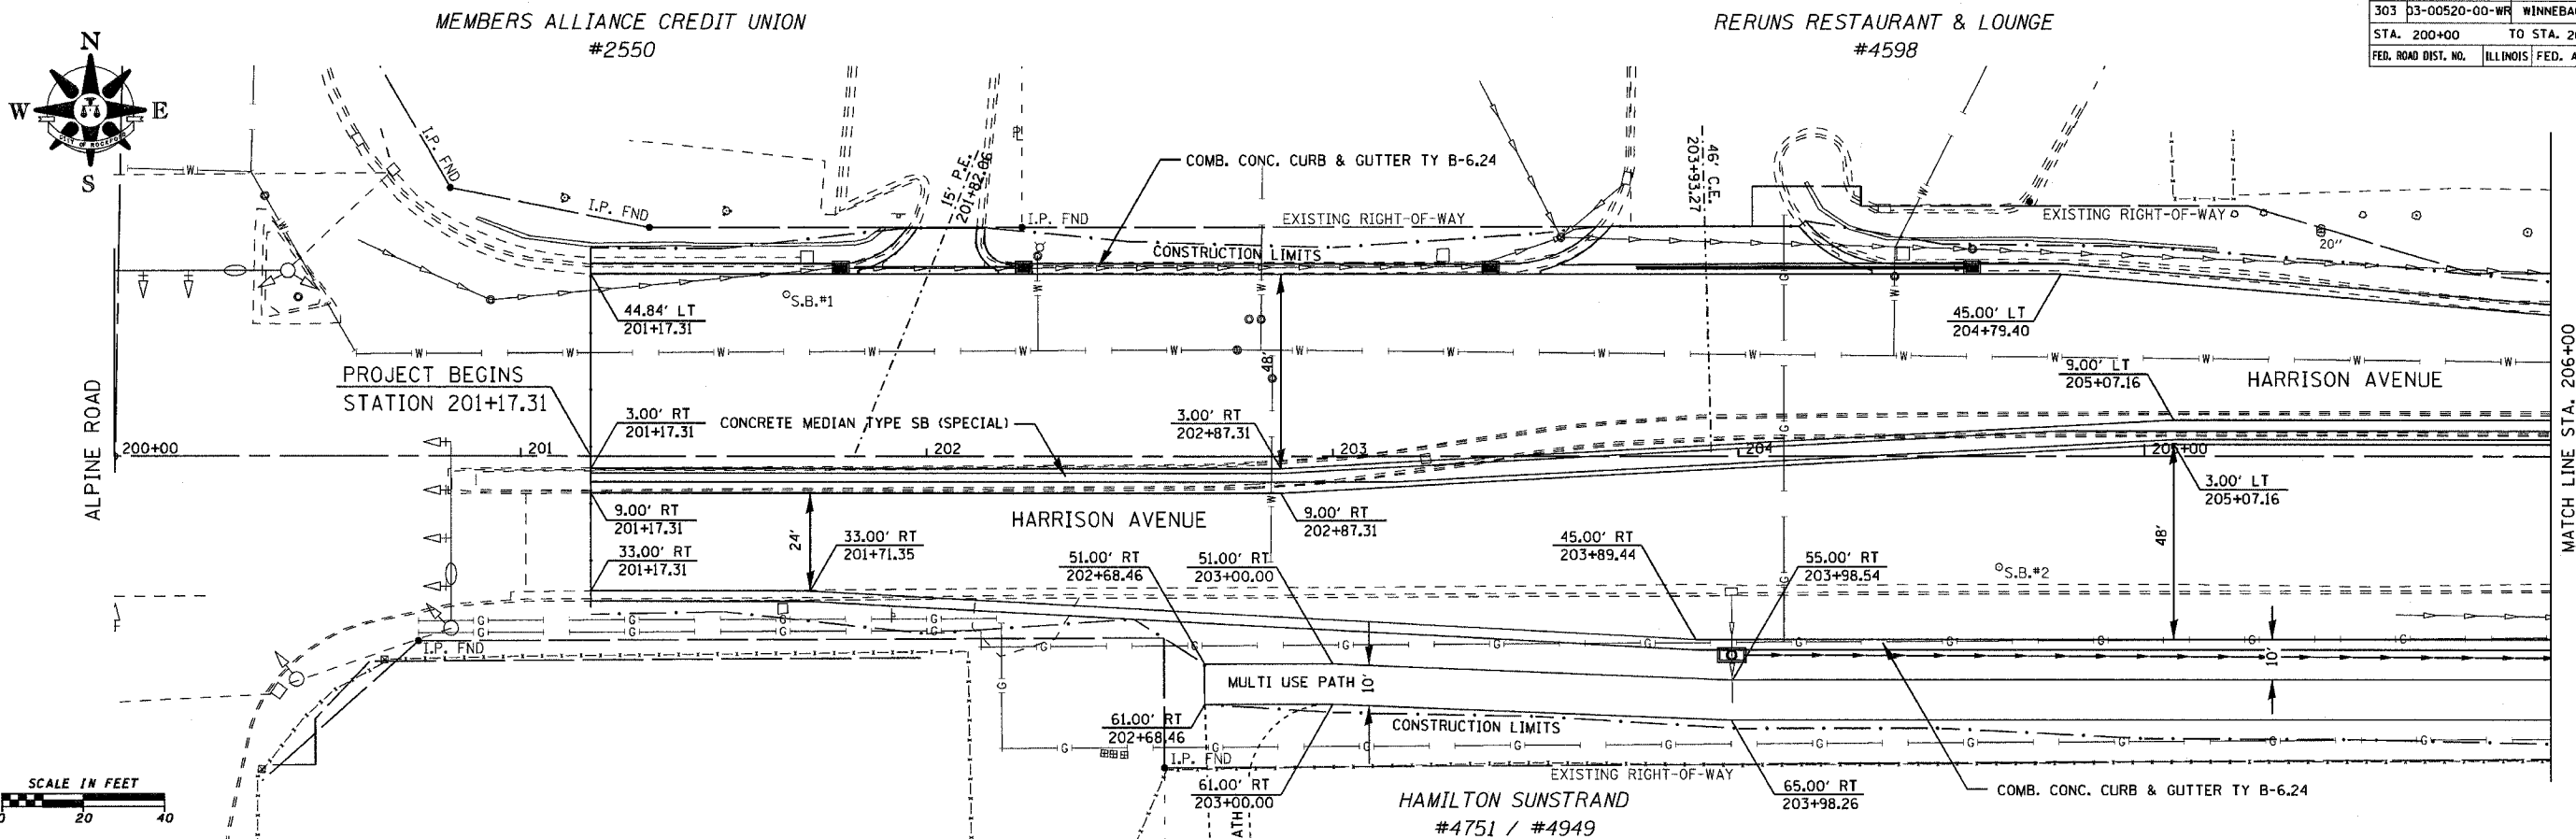

HARRISON AVENUE - STA. 200+00 TO 206+00

PLAN

DATE	
BY	
DESIGNED	
CHECKED	
NOTED	
FILE NO.	

PROFILE

DATE	
BY	
DESIGNED	
CHECKED	
NOTED	
FILE NO.	