


F.A. RTE.	SECTION	COUNTY	TOTAL SHEETS	SHEET NO.
303	03-00520-00-WR	WINNEBAGO	254	88

STA. 206+00 TO STA. 212+00
 FED. ROAD DIST. NO. ILLINOIS FED. AID PROJECT
 GEORGE A.H. BLOCK
 SALLY ANN BLOCK

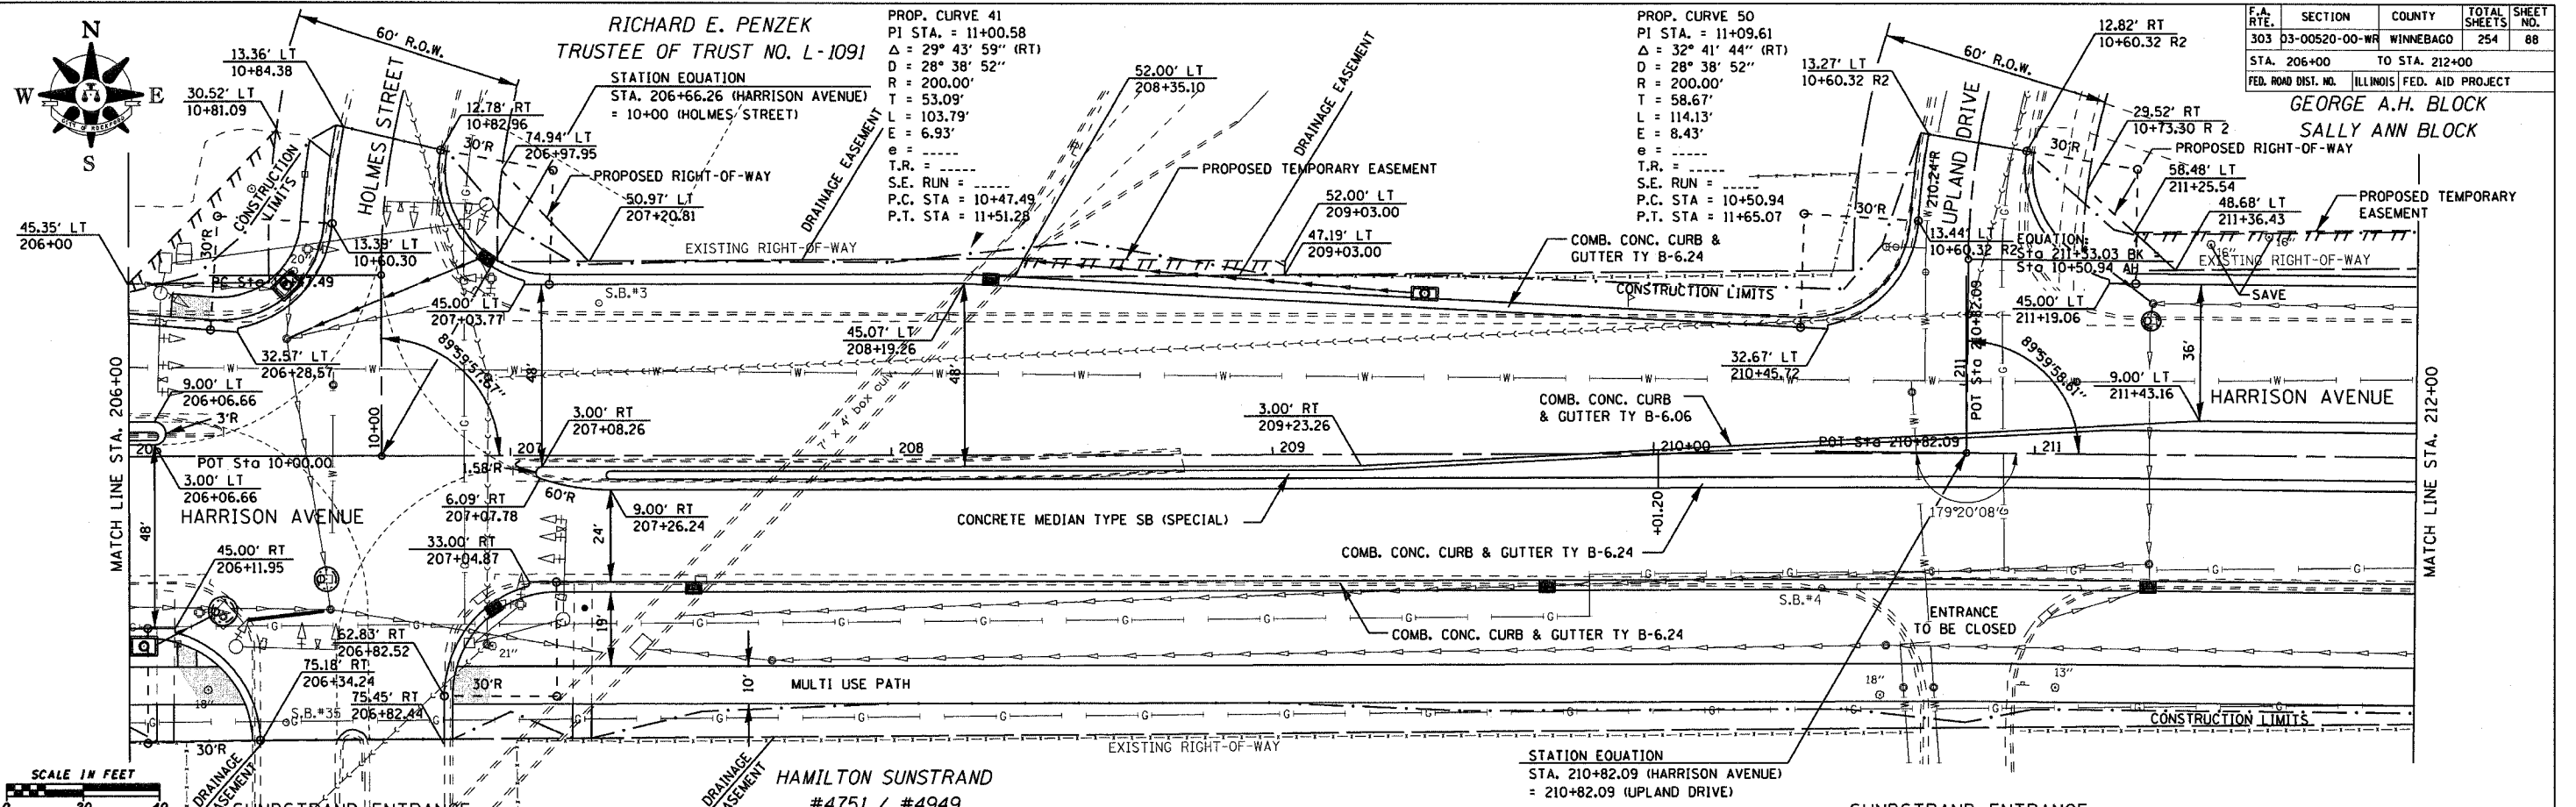

DATE: _____ BY: _____


REVISIONS:
 1. _____
 2. _____
 3. _____

PLAN
 DRAWING NO. _____
 NOTE BOOK NO. _____
 CHECKED BY: _____
 DATE: _____

DATE: _____ BY: _____

REVISIONS:
 1. _____
 2. _____
 3. _____

PROFILE
 DRAWING NO. _____
 NOTE BOOK NO. _____
 CHECKED BY: _____
 DATE: _____

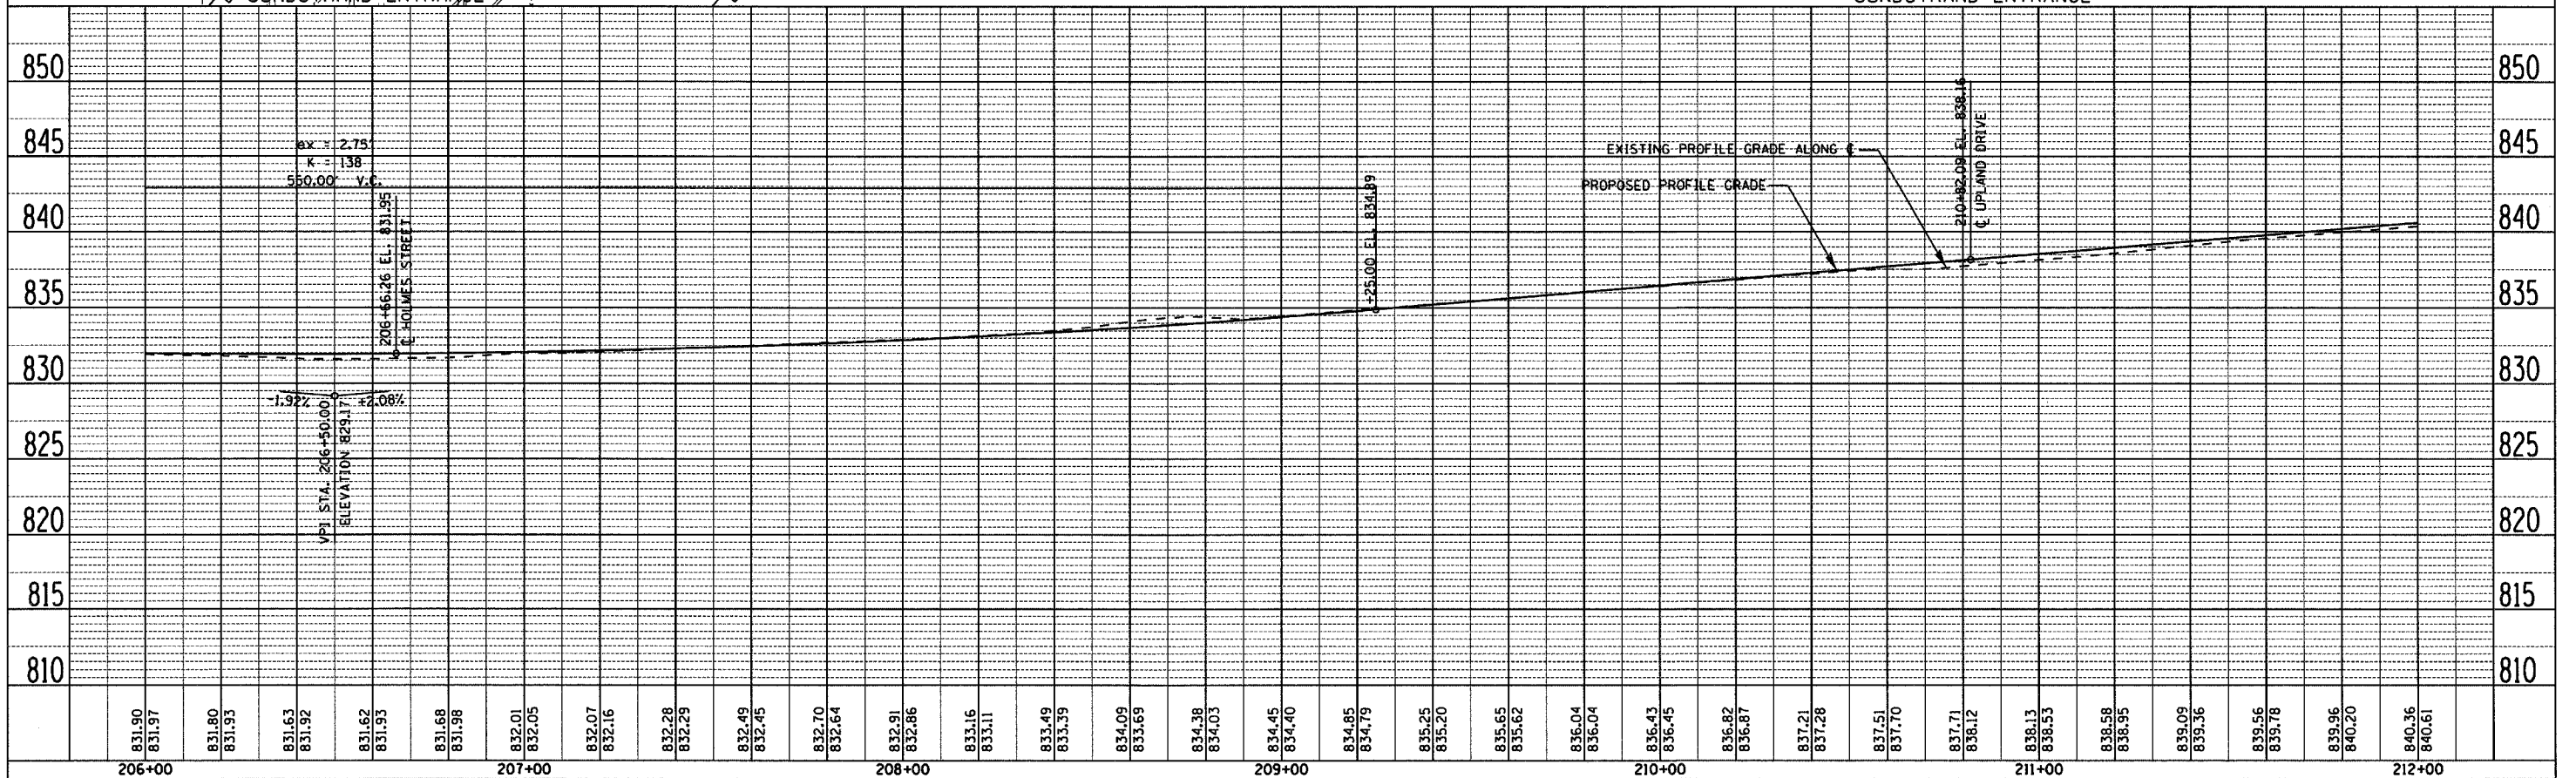

HARRISON AVENUE - STA. 206+00 TO 212+00