
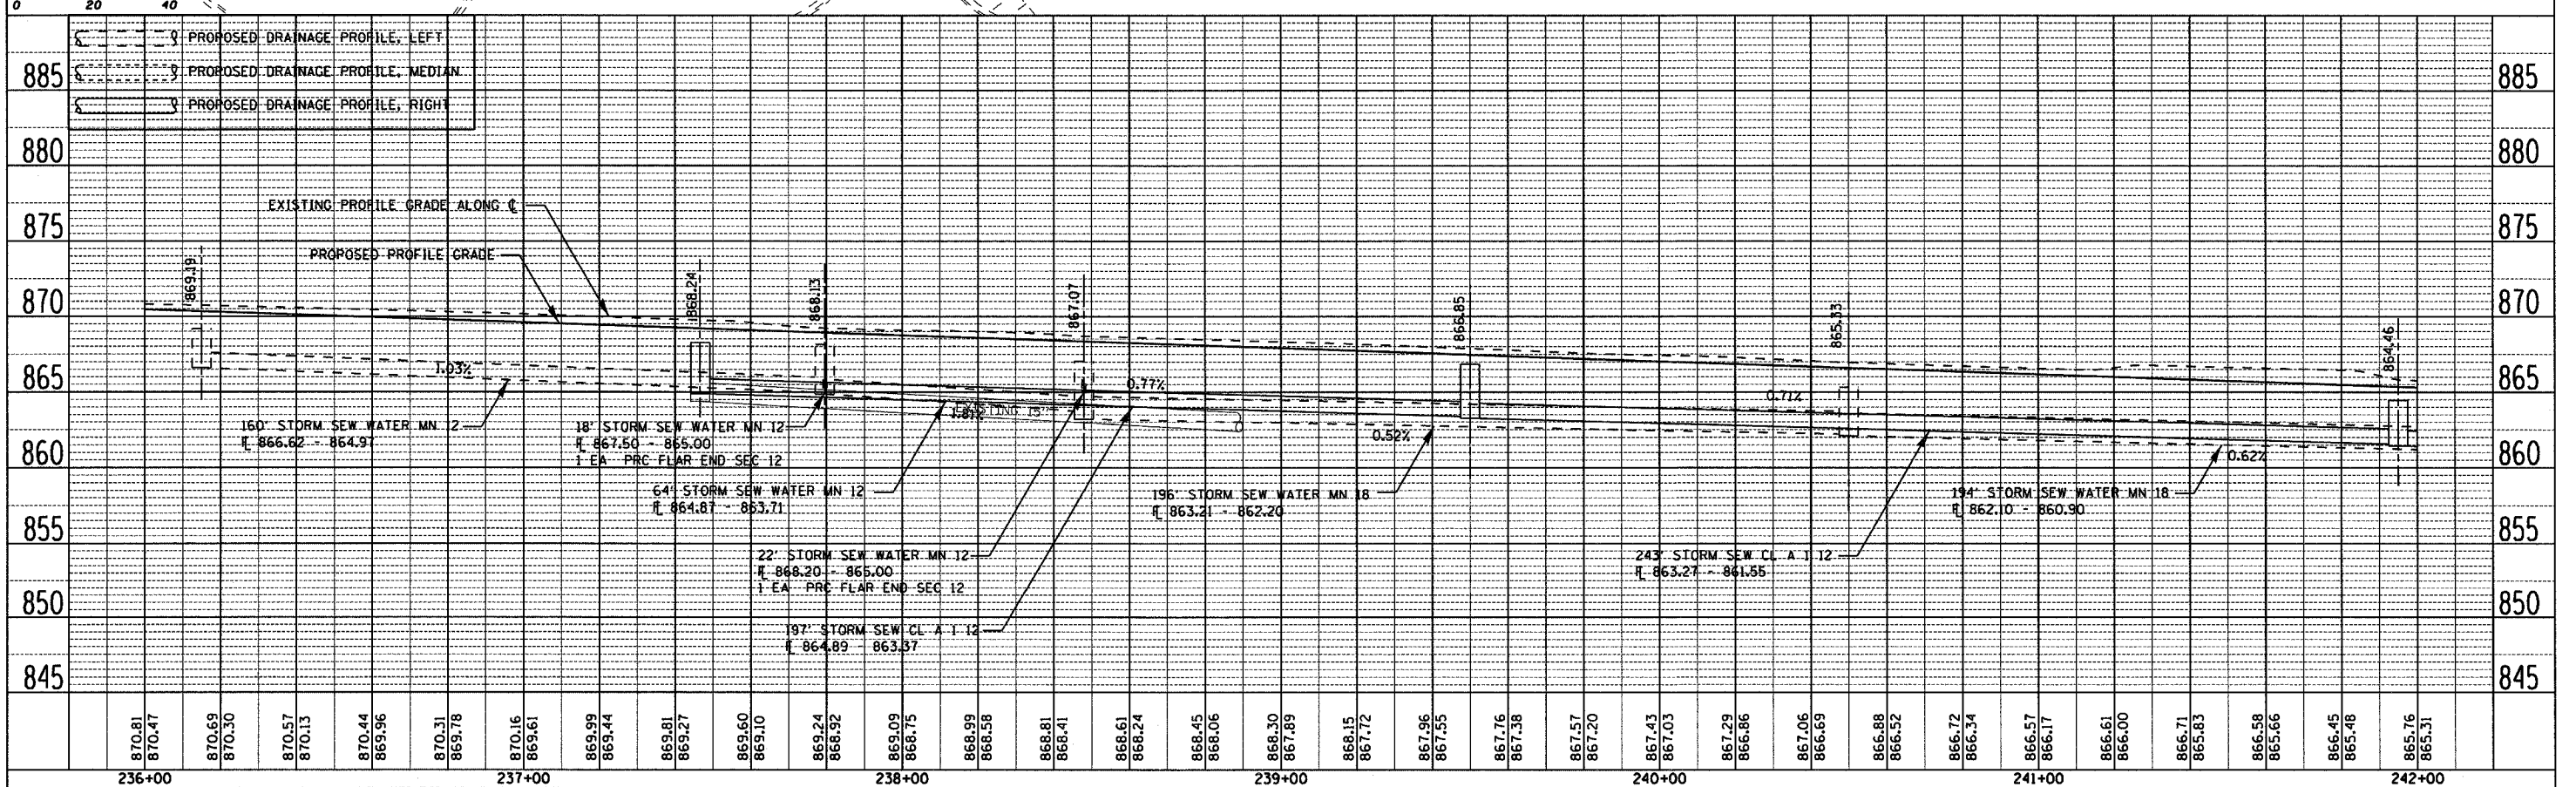


F.A. RTE.	SECTION	COUNTY	TOTAL SHEETS	SHEET NO.
303	D3-00520-00-WR	WINNEBAGO	254	114
STA. 236+00		TO STA. 242+00		
FED. ROAD DIST. NO.	ILLINOIS	FED. AID PROJECT		

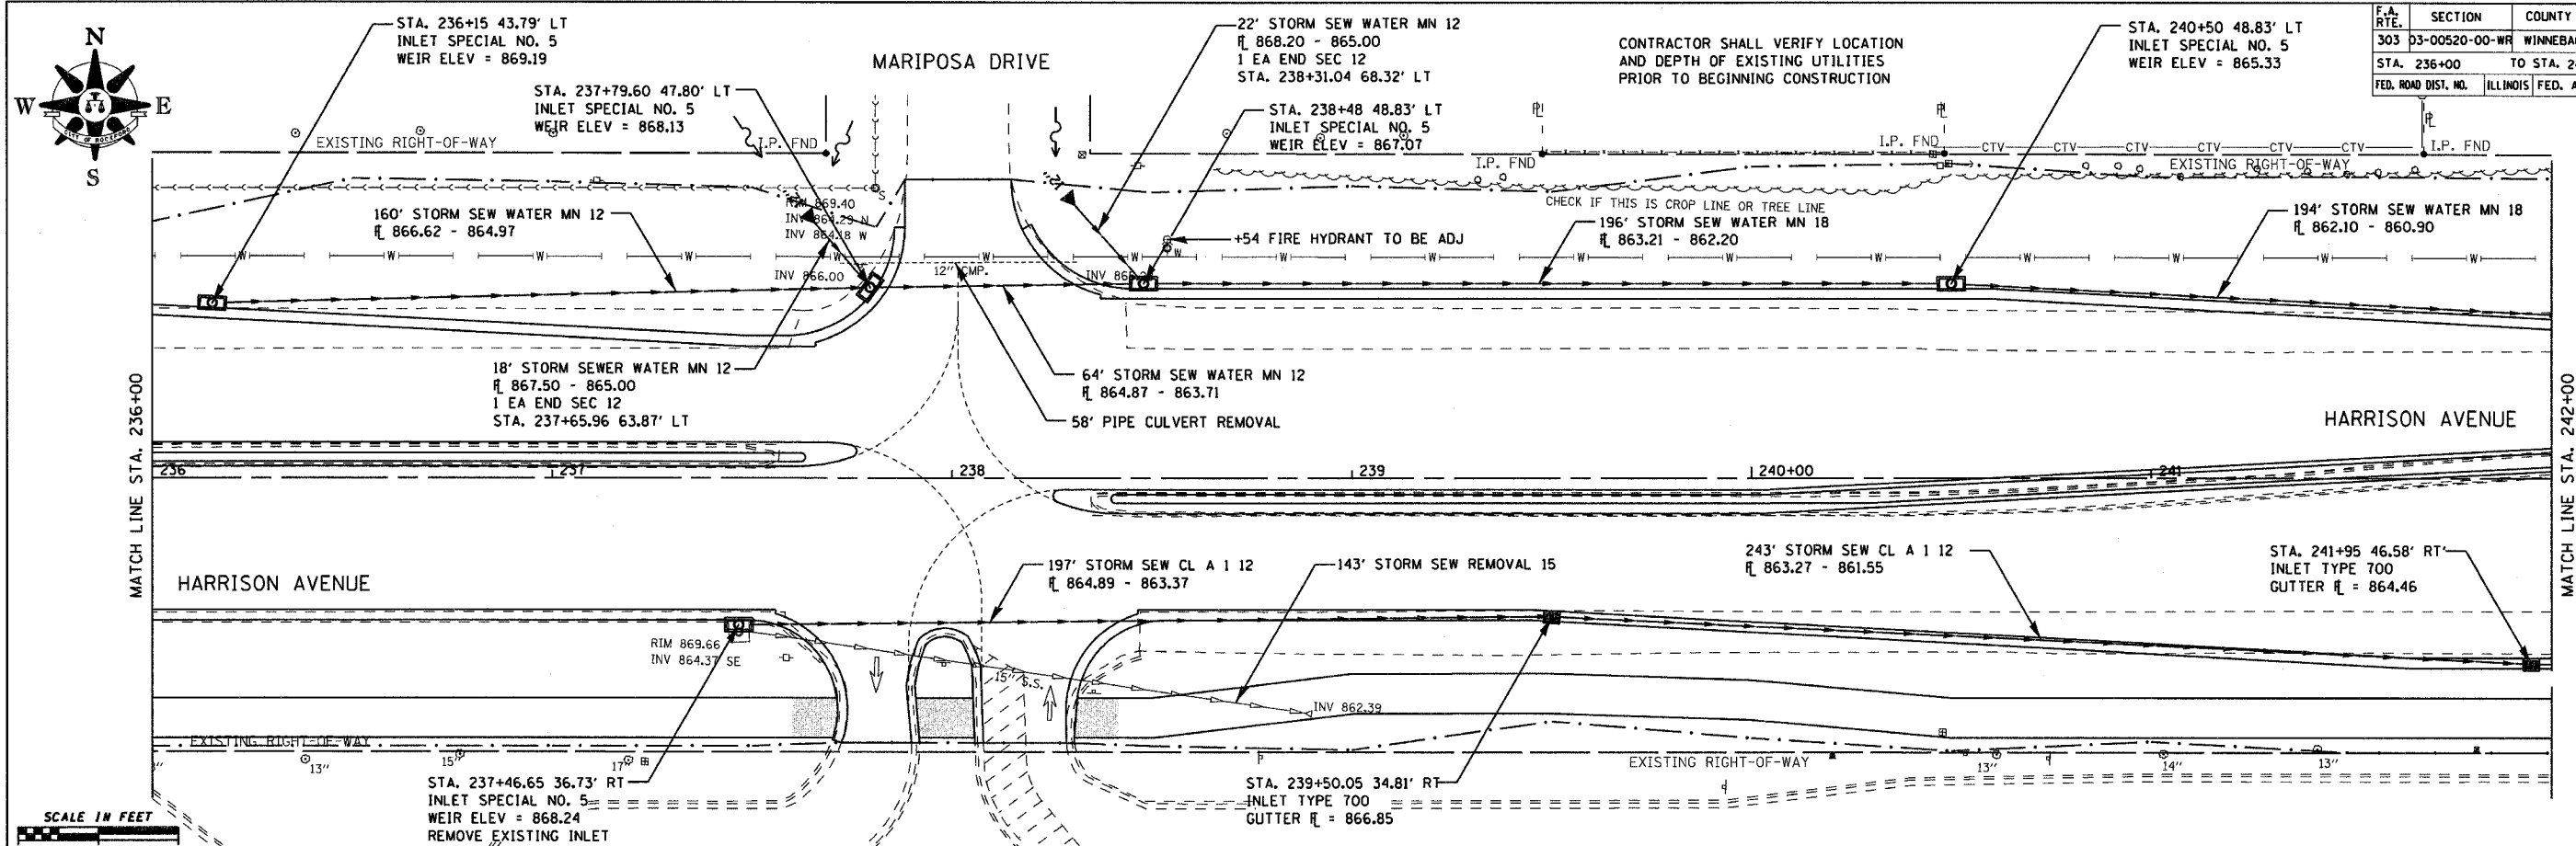

HARRISON AVENUE DRAINAGE DETAILS - STA. 236+00 TO 242+00

DATE	BY
REVISION	BY
NOTED	BY
PLAN	BY
NOTE BOOK	BY
NO.	

DATE	BY
REVISION	BY
NOTED	BY
PROFILE	BY
NOTE BOOK	BY
NO.	