
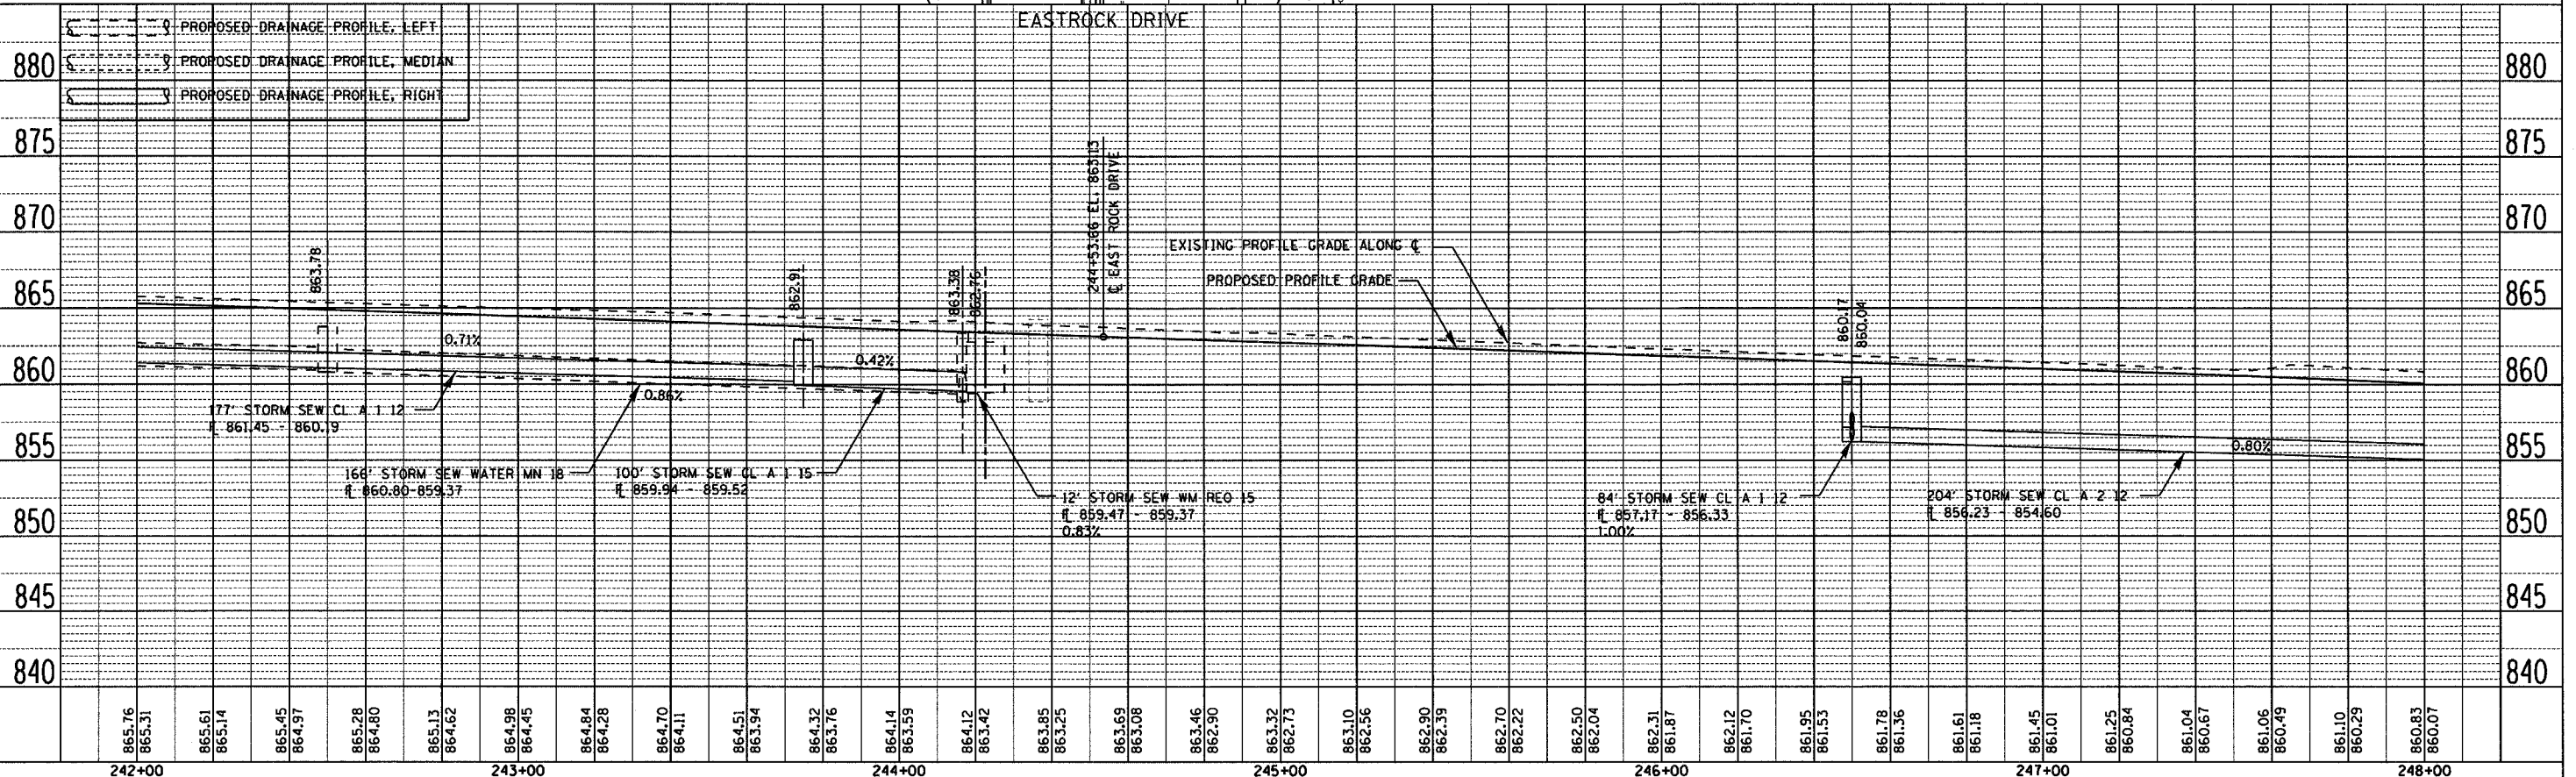


F.A. RTE.	SECTION	COUNTY	TOTAL SHEETS	SHEET NO.
303	03-00520-00-WR	WINNEBAGO	254	115
STA. 242+00		TO STA. 248+00		
FED. ROAD DIST. NO.		ILLINOIS FED. AID PROJECT		

CONTRACTOR SHALL VERIFY LOCATION AND DEPTH OF EXISTING UTILITIES PRIOR TO BEGINNING CONSTRUCTION

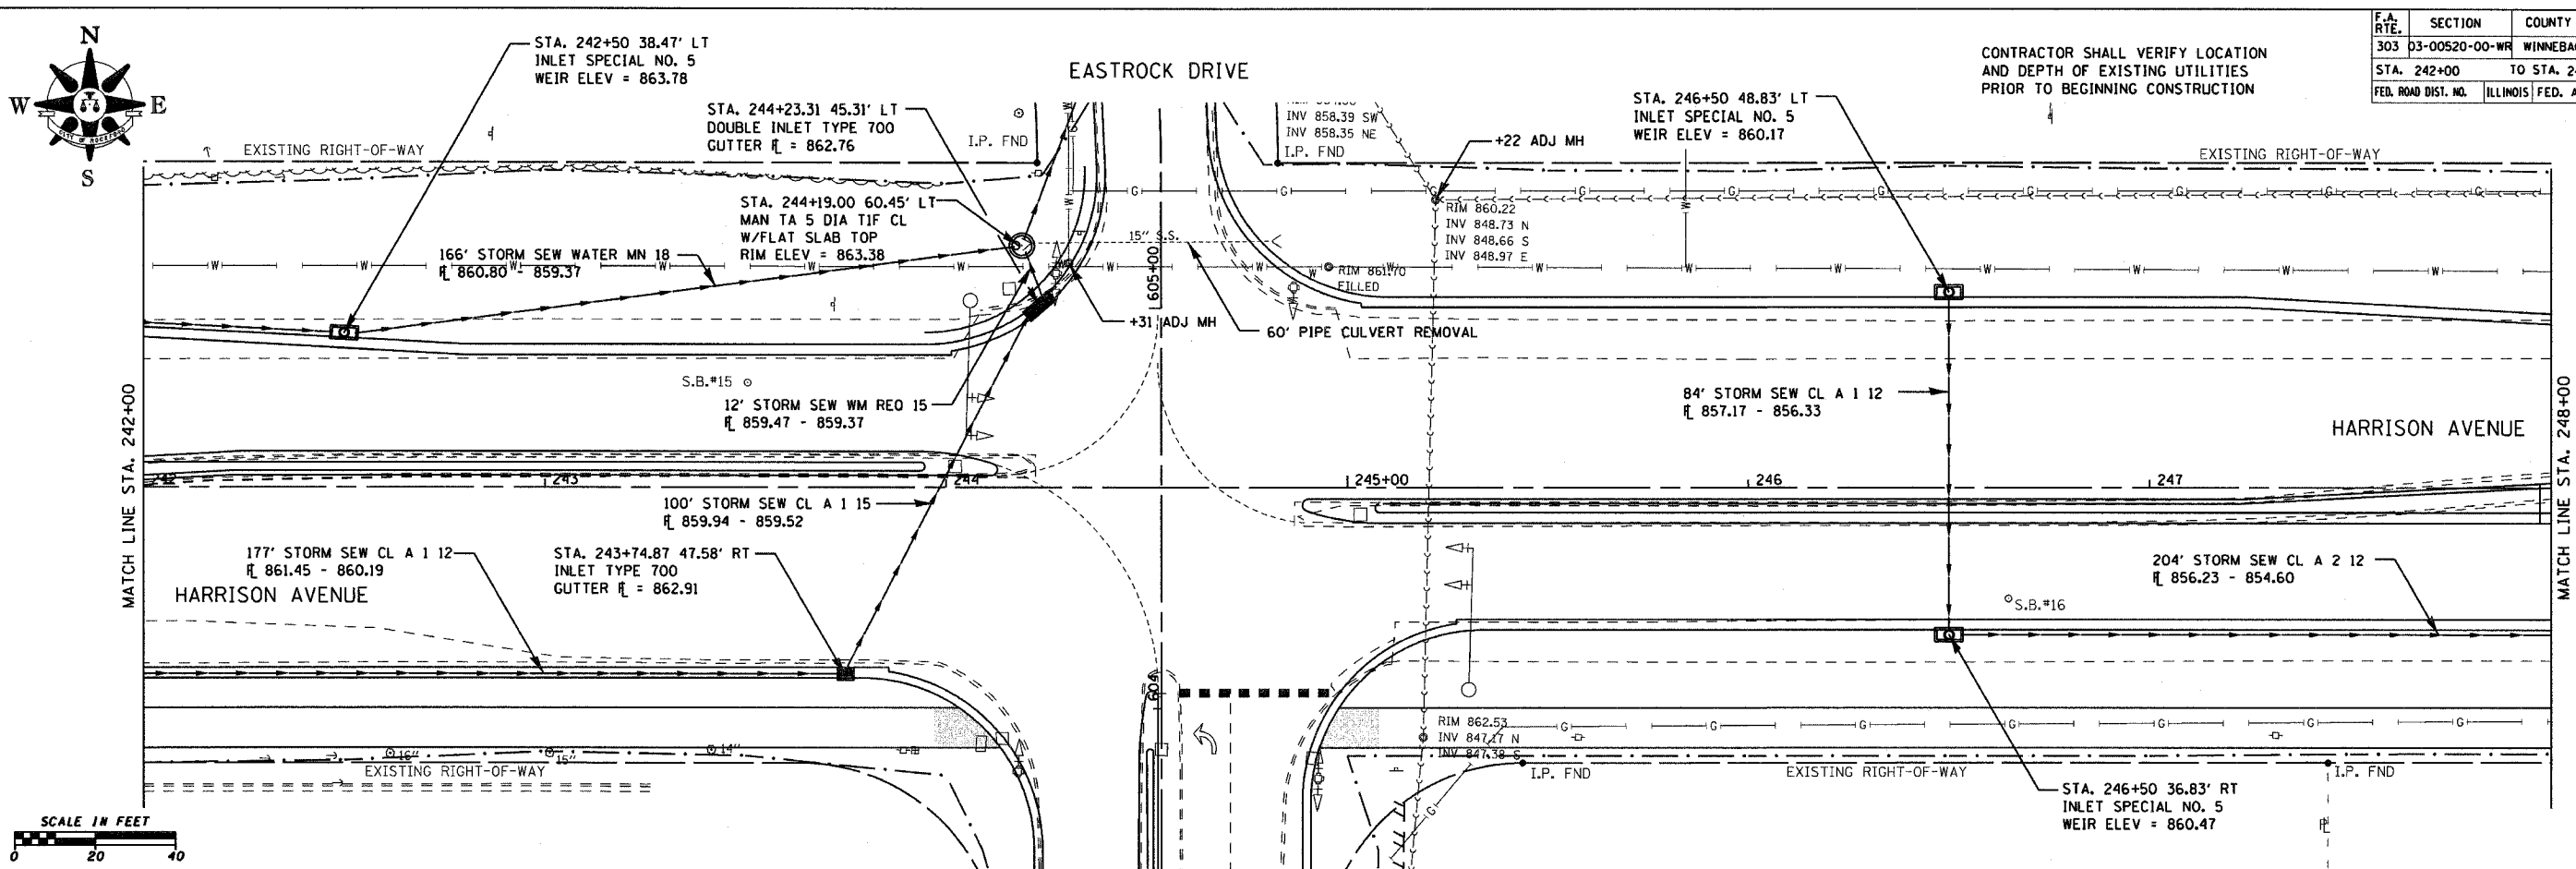

HARRISON AVENUE DRAINAGE DETAILS - STA. 242 + 00 TO 248 + 00

DATE	BY	REVISION
		1. PLOTTED
		2. CHECKED
		3. FILED

DATE	BY	REVISION
		1. PLOTTED
		2. CHECKED
		3. FILED