


F.A. RTE.	SECTION	COUNTY	TOTAL SHEETS	SHEET NO.
303	D3-00520-00-WR	WINNEBAGO	254	117
STA. 254+00 TO STA. 260+00				
FED. ROAD DIST. NO.	ILLINOIS	FED. AID PROJECT		

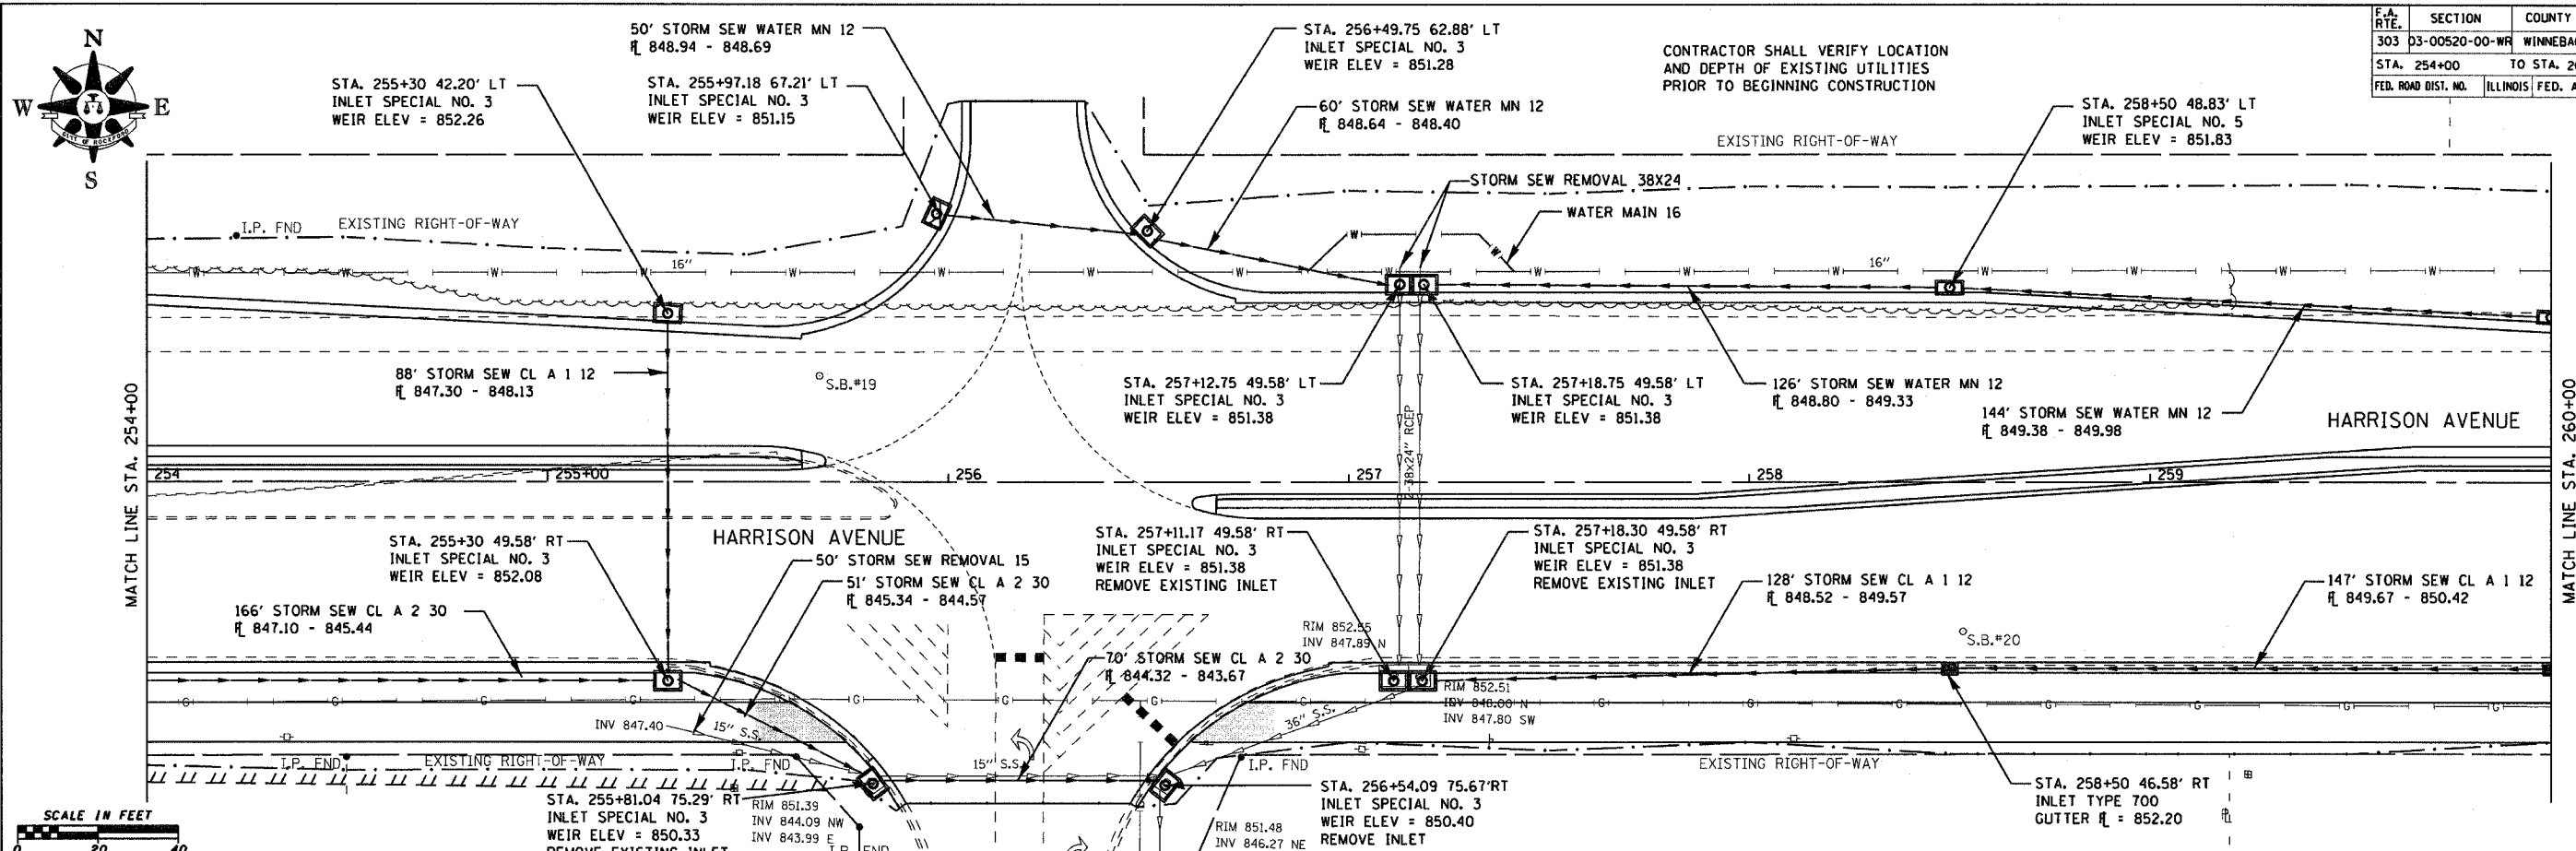


CONTRACTOR SHALL VERIFY LOCATION AND DEPTH OF EXISTING UTILITIES PRIOR TO BEGINNING CONSTRUCTION



DATE	BY	REVISION

DATE	BY	REVISION

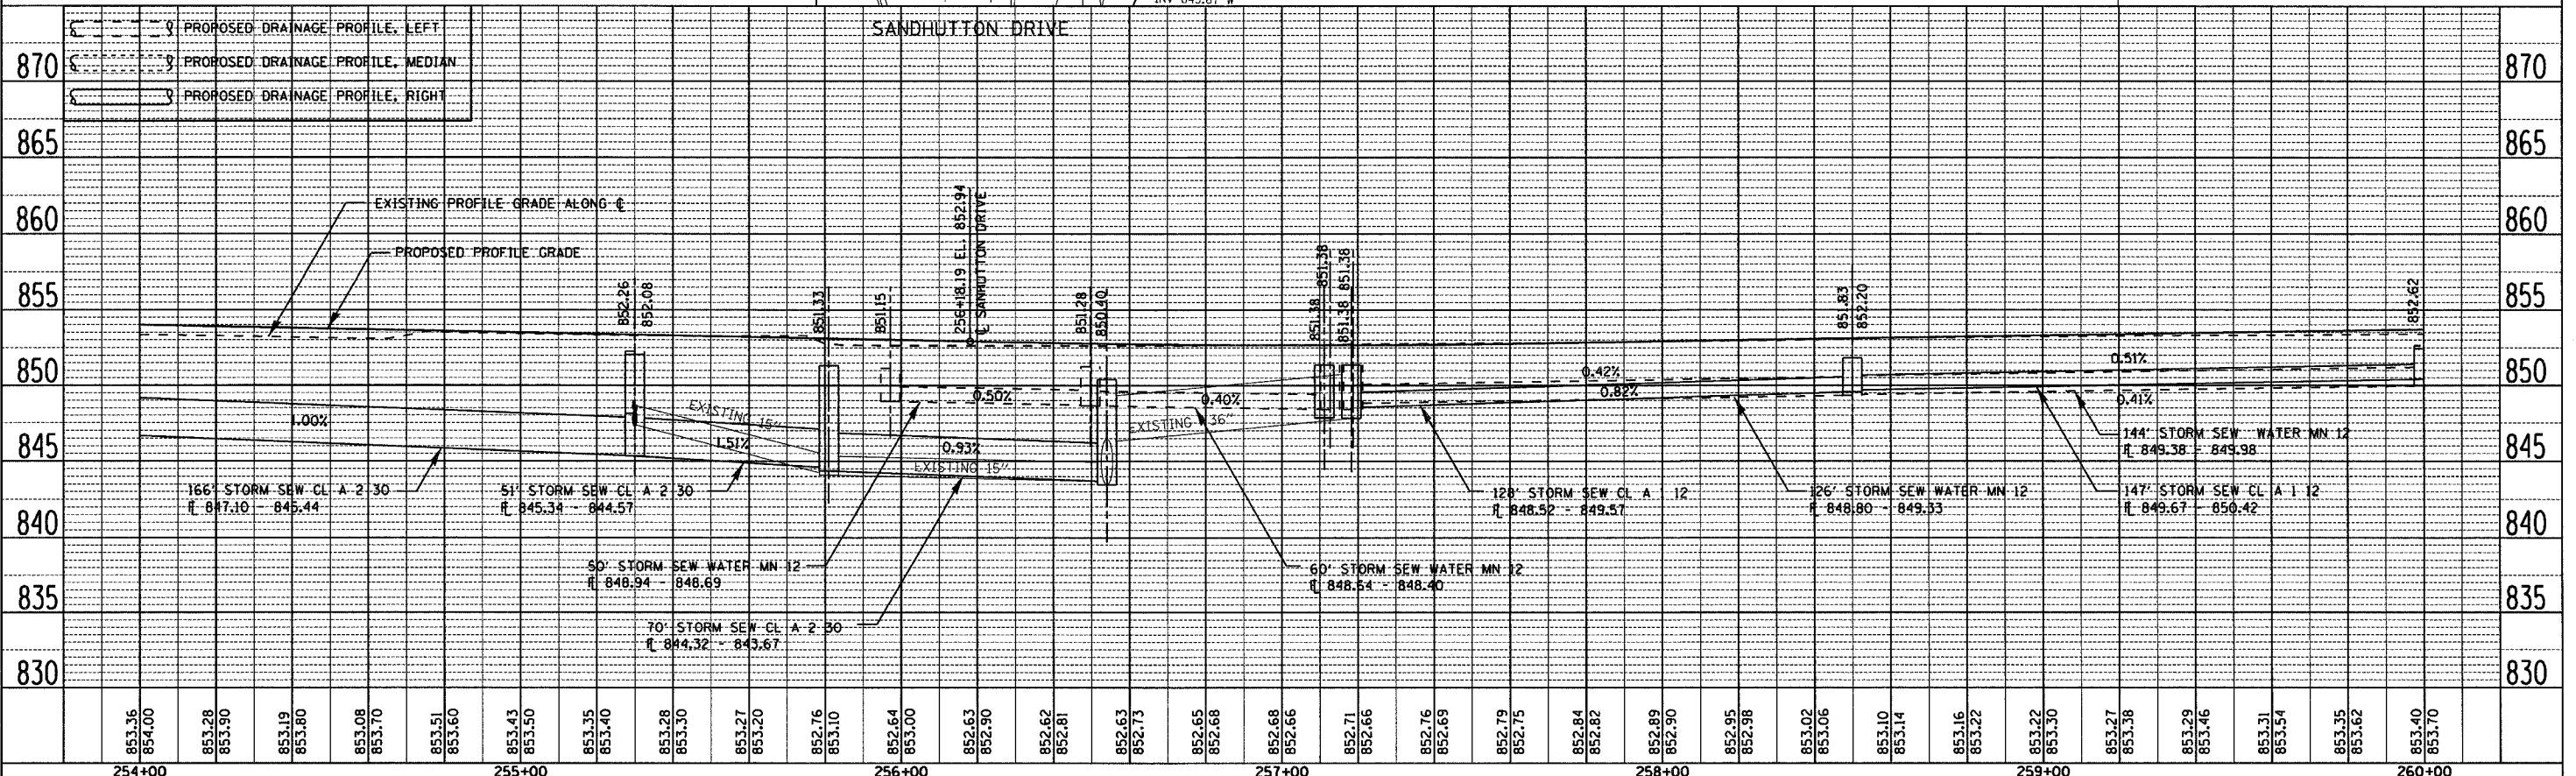

HARRISON AVENUE DRAINAGE DETAILS - STA. 254+00 TO 260+00