
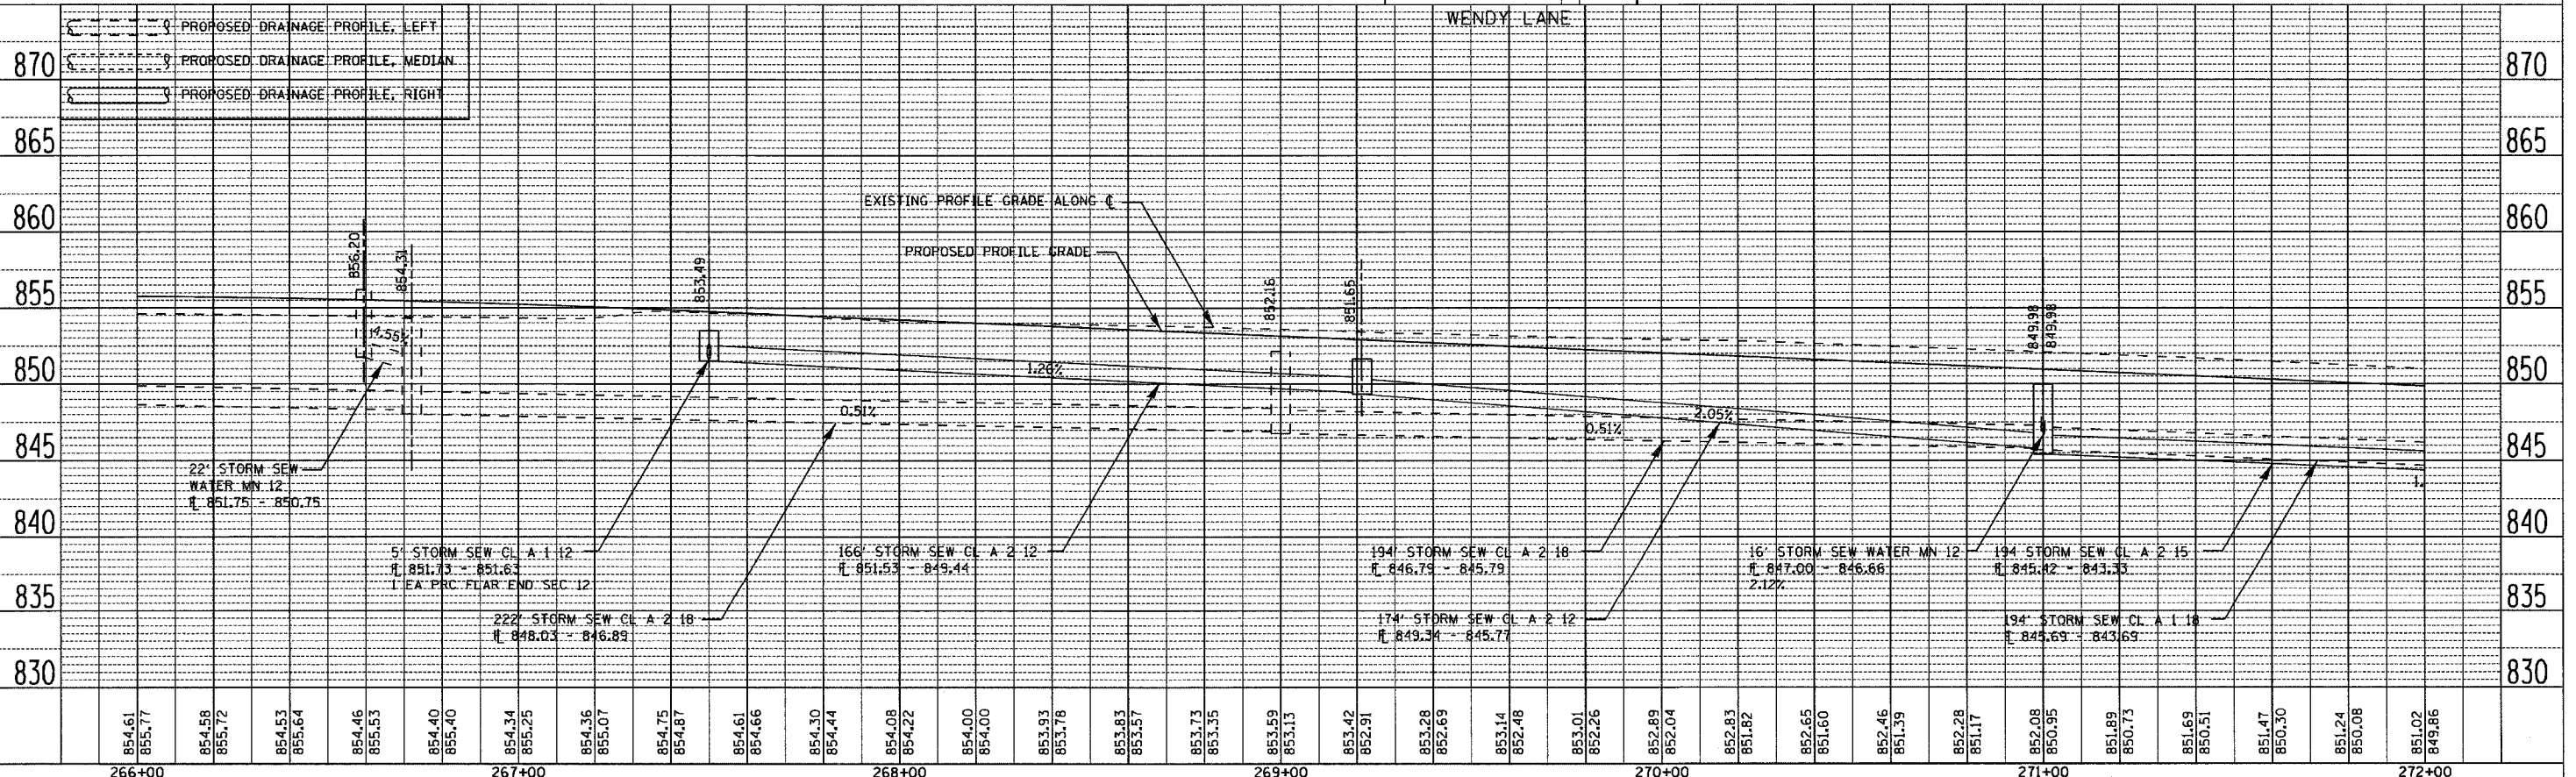
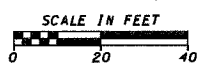


F.A. RTE.	SECTION	COUNTY	TOTAL SHEETS	SHEET NO.
303	03-00520-00-WR	WINNEBAGO	254	119
STA. 266+00 TO STA. 272+00				
FED. ROAD DIST. NO.		ILLINOIS	FED. AID PROJECT	

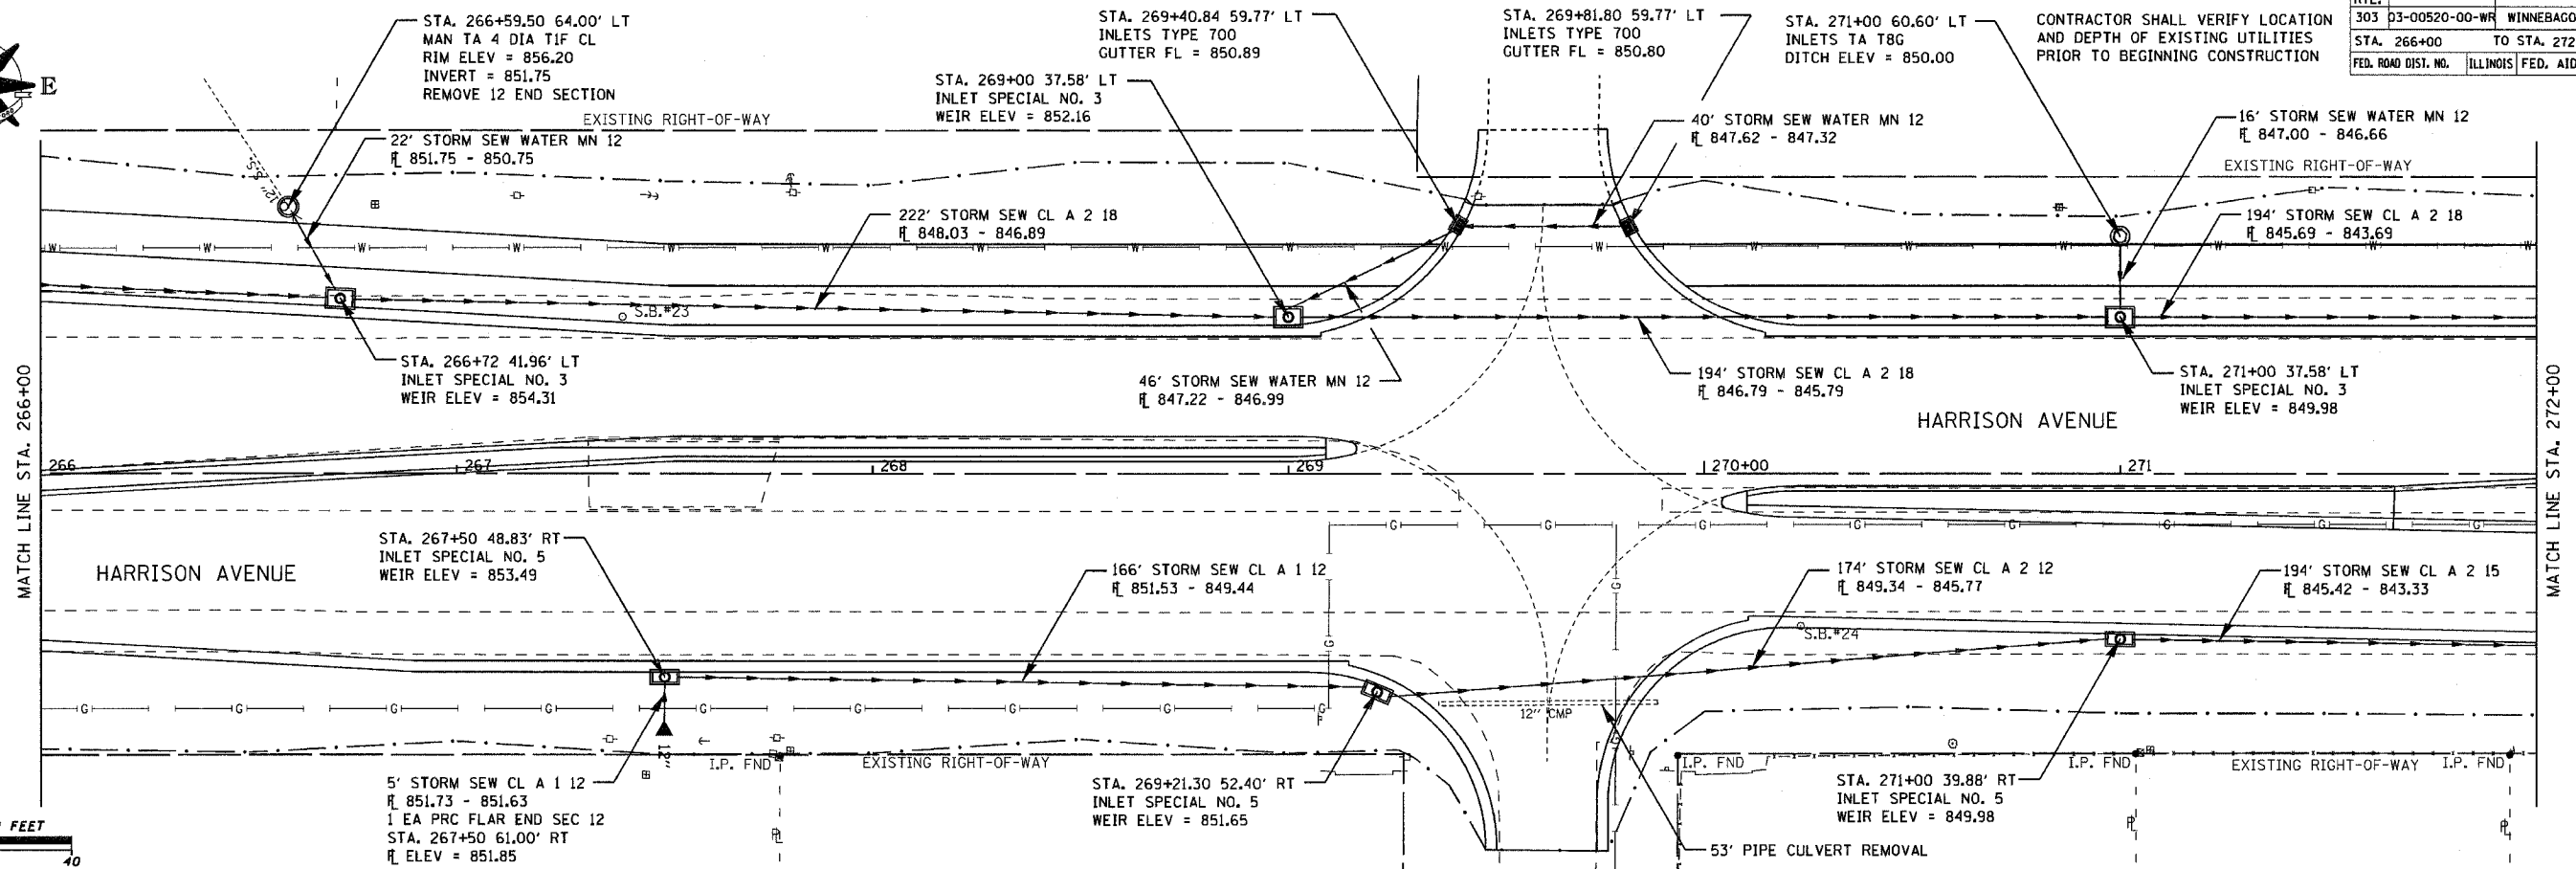

HARRISON AVENUE DRAINAGE DETAILS - STA. 266+00 TO 272+00

DATE: _____
 BY: _____
 REVISIONS:
 1. _____
 2. _____
 3. _____
 4. _____
 5. _____

DATE: _____
 BY: _____
 REVISIONS:
 1. _____
 2. _____
 3. _____
 4. _____
 5. _____