



F.A. RYE.	SECTION	COUNTY	TOTAL SHEETS	SHEET NO.
303	03-00520-00-WR	WINNEBAGO	254	122
STA. 284+00		TO STA. 290+00		
FED. ROAD DIST. NO.		ILLINOIS FED. AID PROJECT		

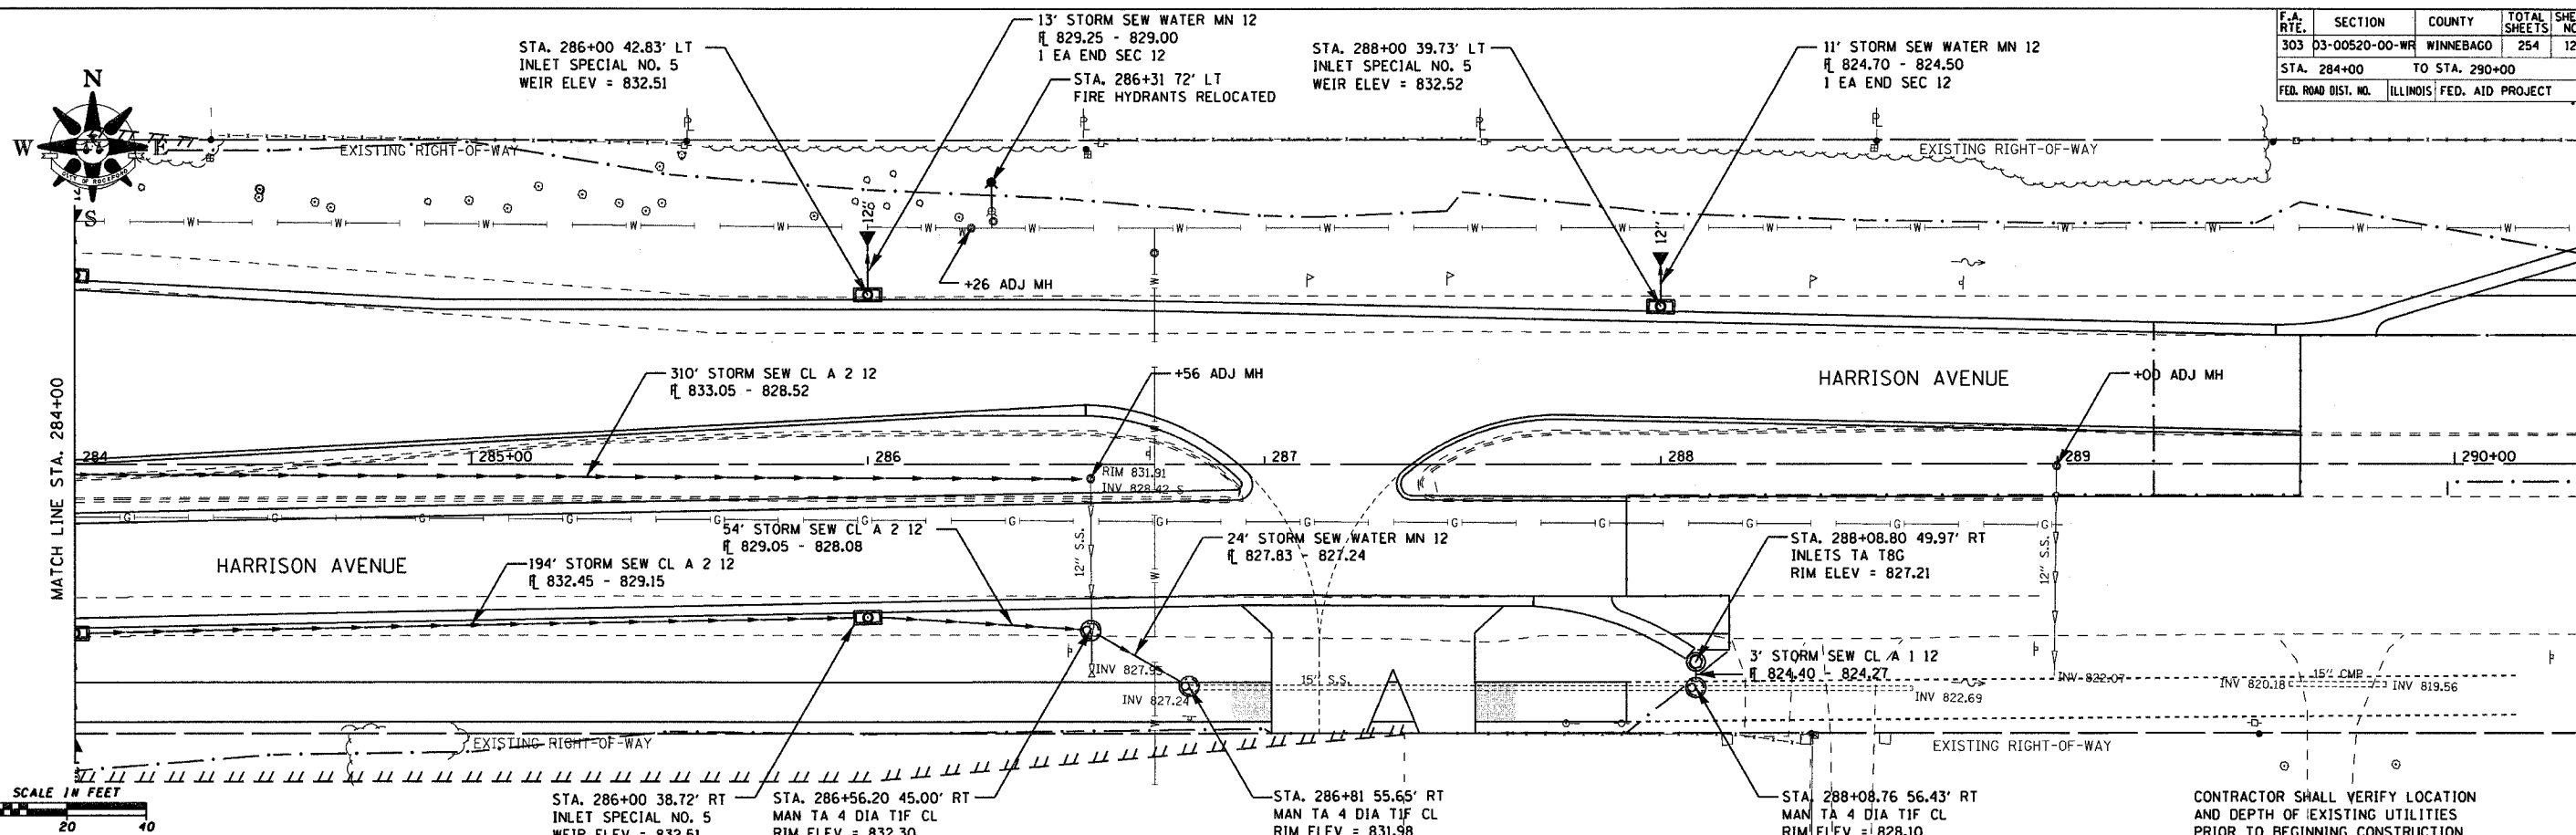

CONTRACTOR SHALL VERIFY LOCATION AND DEPTH OF EXISTING UTILITIES PRIOR TO BEGINNING CONSTRUCTION

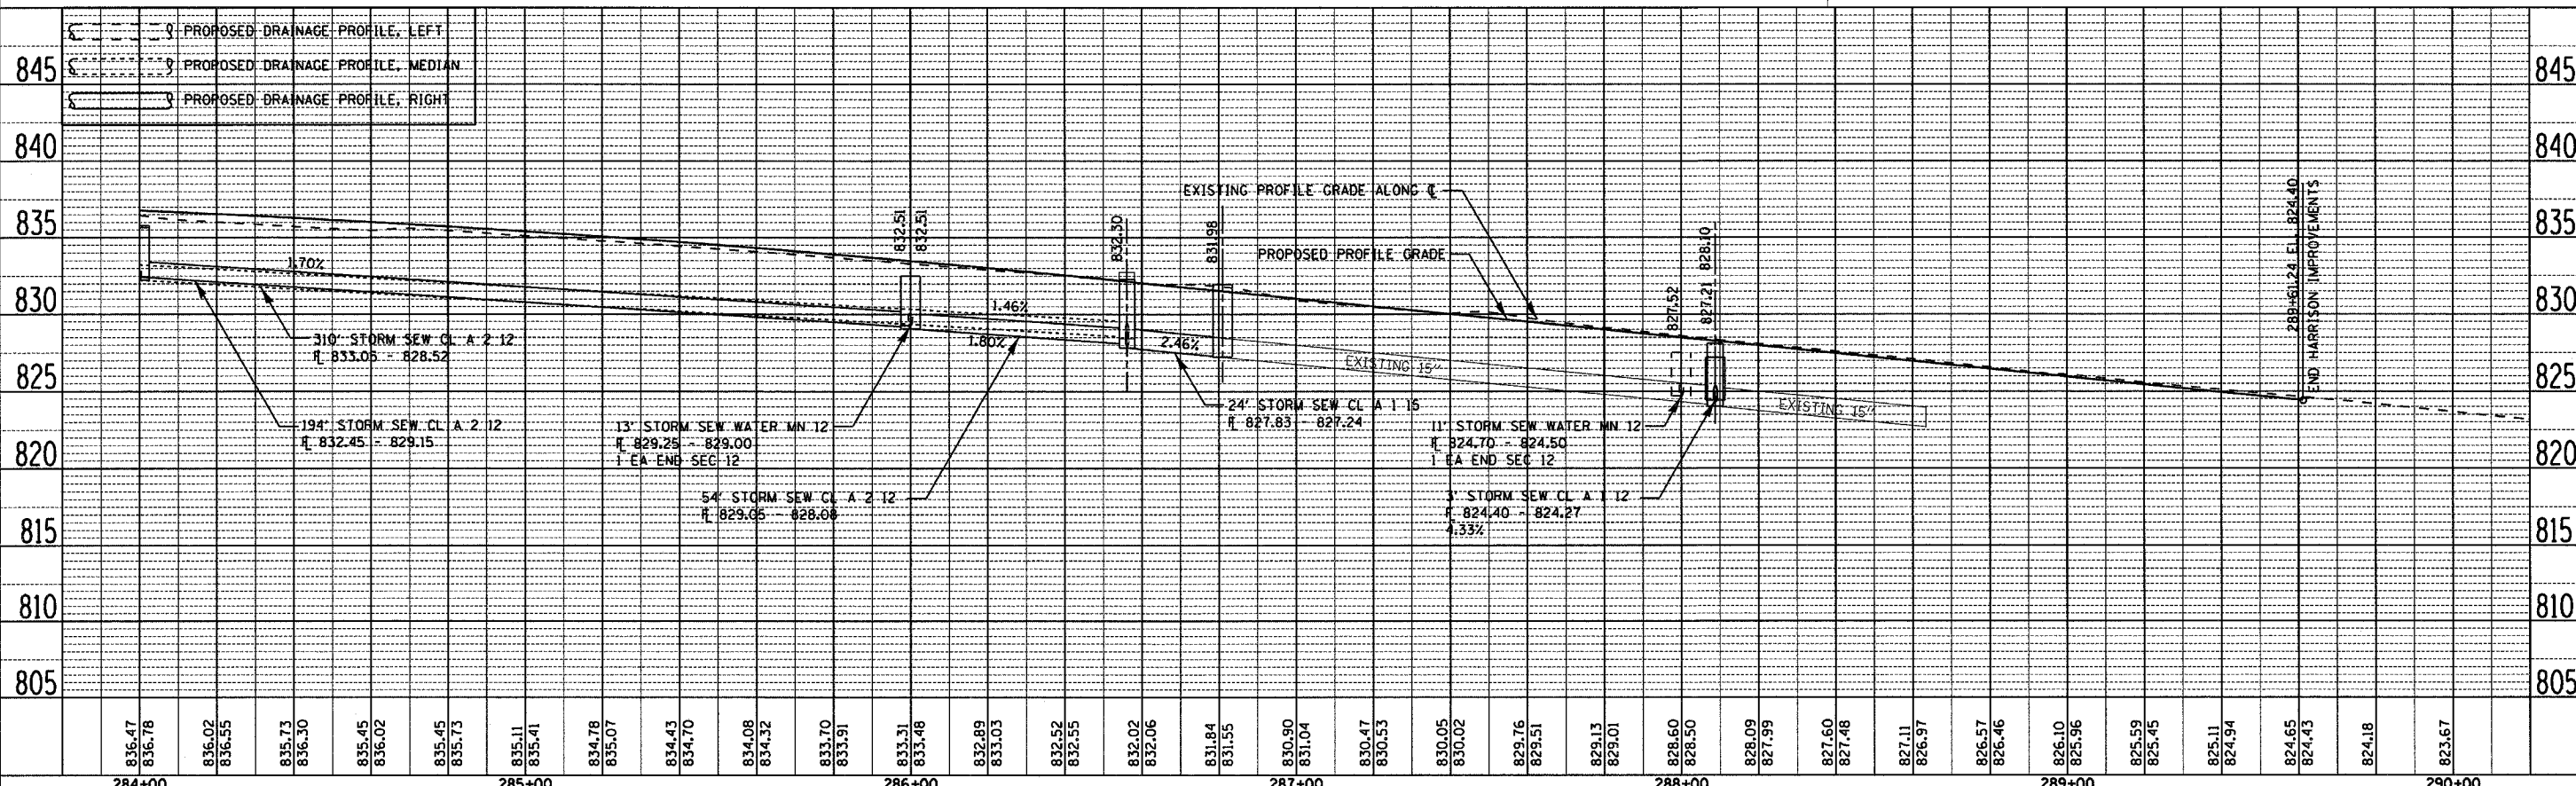

HARRISON AVENUE DRAINAGE DETAILS - STA. 284+00 TO 290+00

DATE	BY	REVISION

DATE	BY	REVISION