


F.A. RTE.	SECTION	COUNTY	TOTAL SHEETS	SHEET NO.
303	03-00520-00-WR	WINNEBAGO	254	123
STA. 504+79.64 TO STA. 510+25.90				
FED. ROAD DIST. NO.	ILLINOIS	FED. AID PROJECT		


CONTRACTOR SHALL VERIFY LOCATION AND DEPTH OF EXISTING UTILITIES PRIOR TO BEGINNING CONSTRUCTION

HARRISON AVENUE


STA. 506+40.19 48.78' LT
INLET SPECIAL NO. 5
WEIR ELEV = 855.95

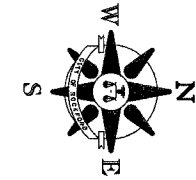

DATE: _____ BY: _____
 DRAWING NO. _____
 TITLE: _____
 PLAN NO. _____
 CHECKED BY: _____
 DATE: _____

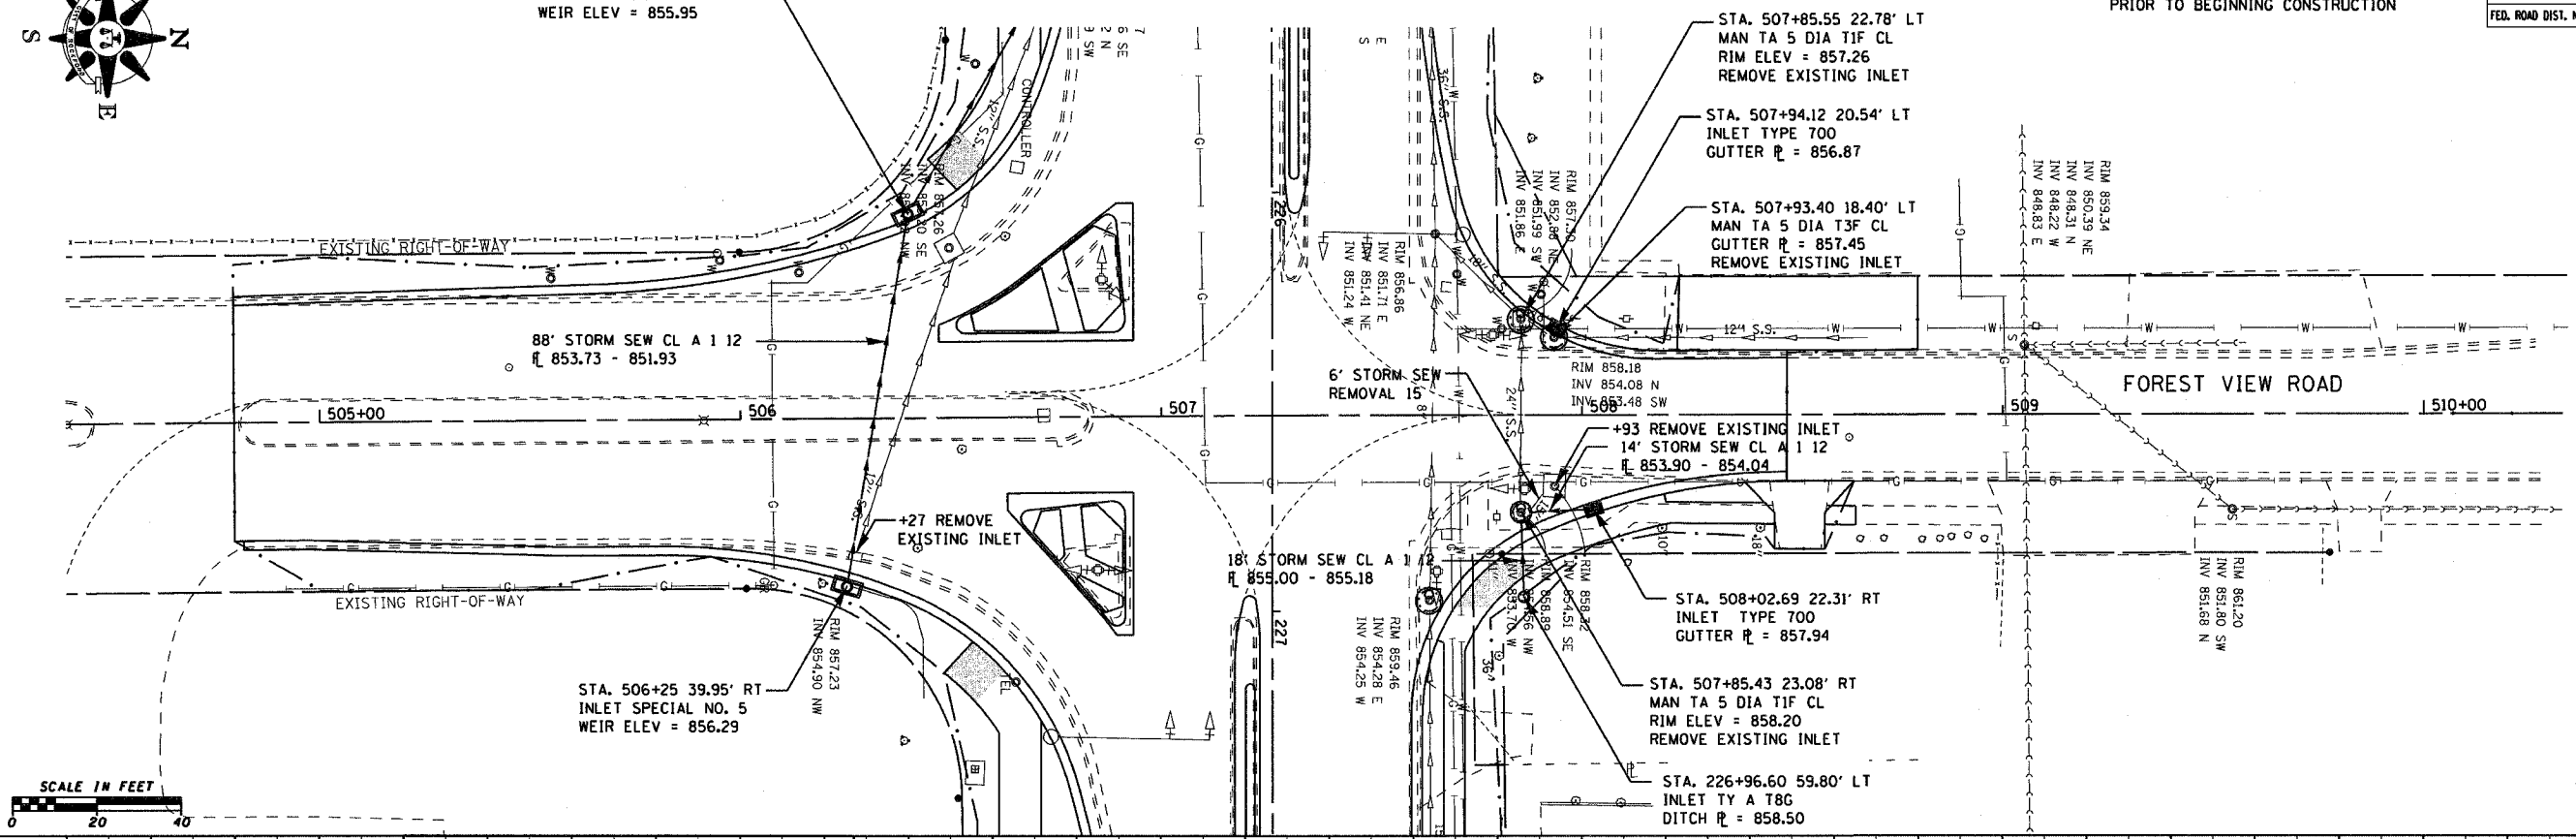

HARRISON AVENUE

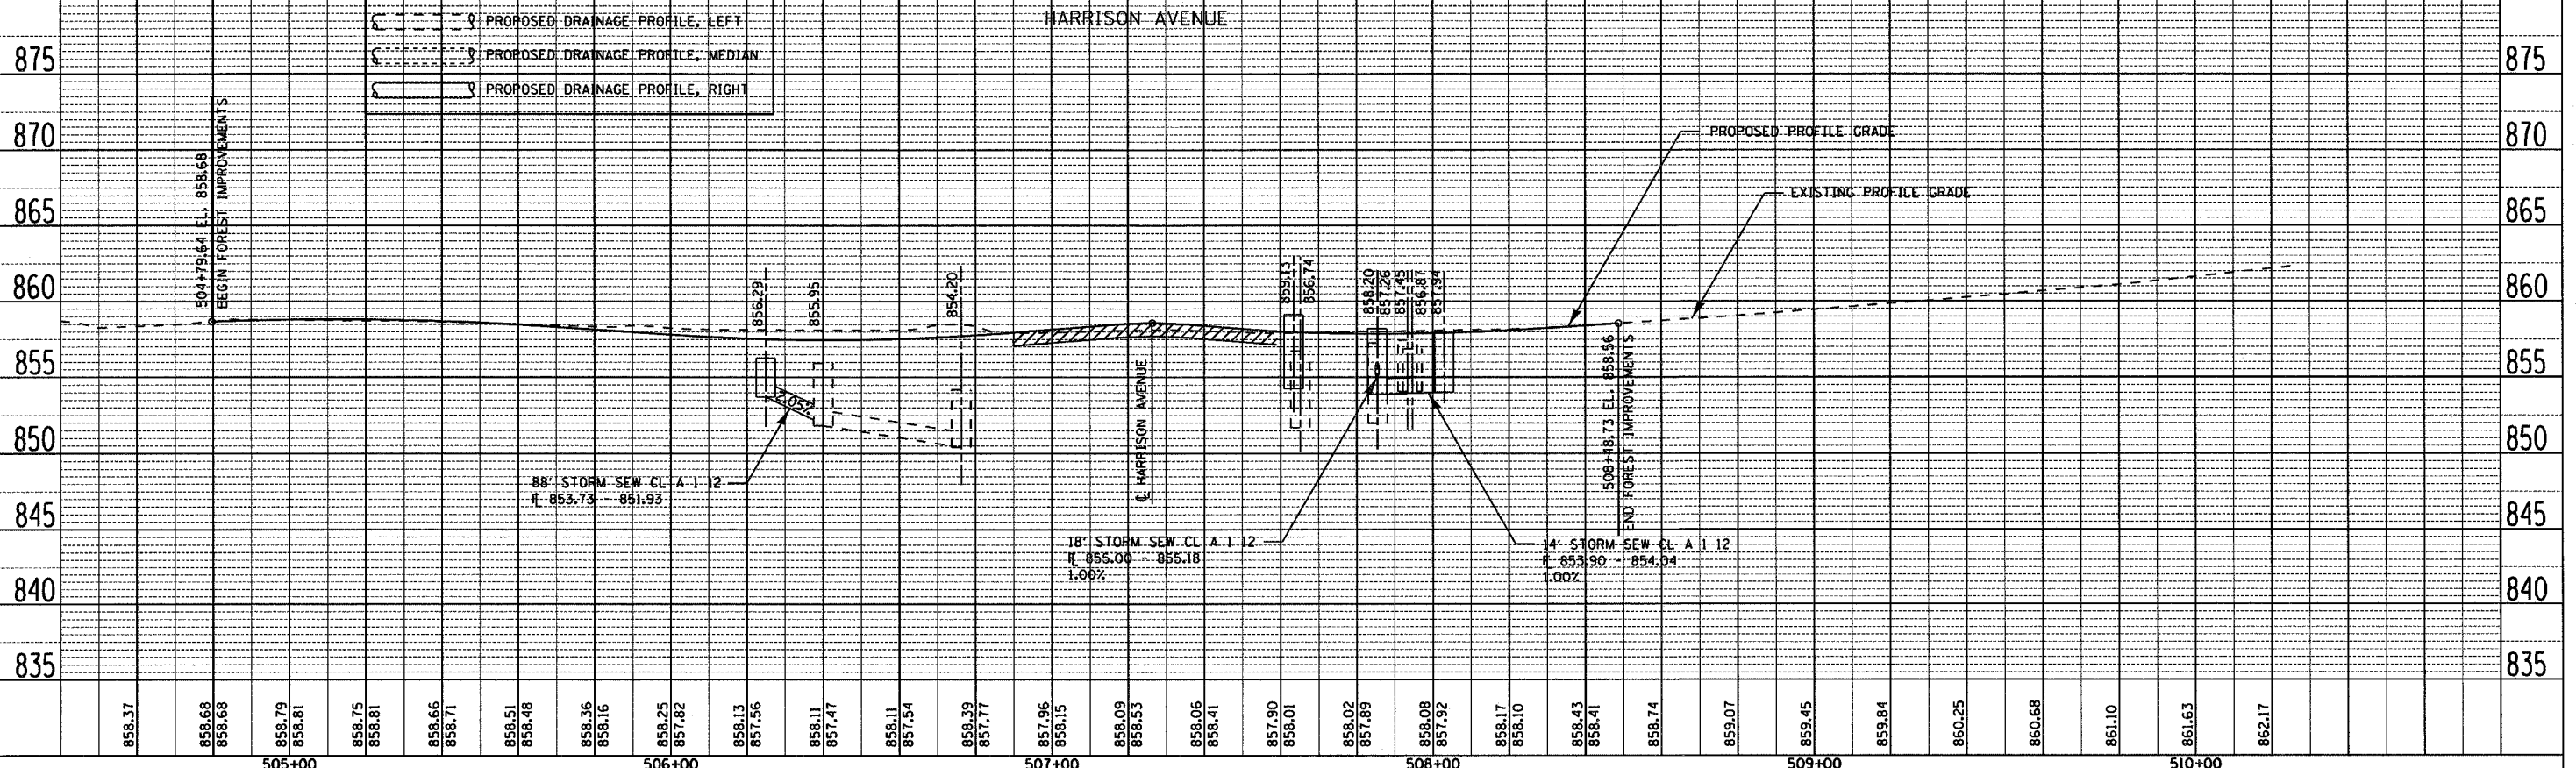

DATE: _____ BY: _____
 DRAWING NO. _____
 TITLE: _____
 PROFILE NO. _____
 CHECKED BY: _____
 DATE: _____

FOREST VIEW ROAD DRAINAGE DETAILS - STA. 504+79.64 TO 510+25.90