
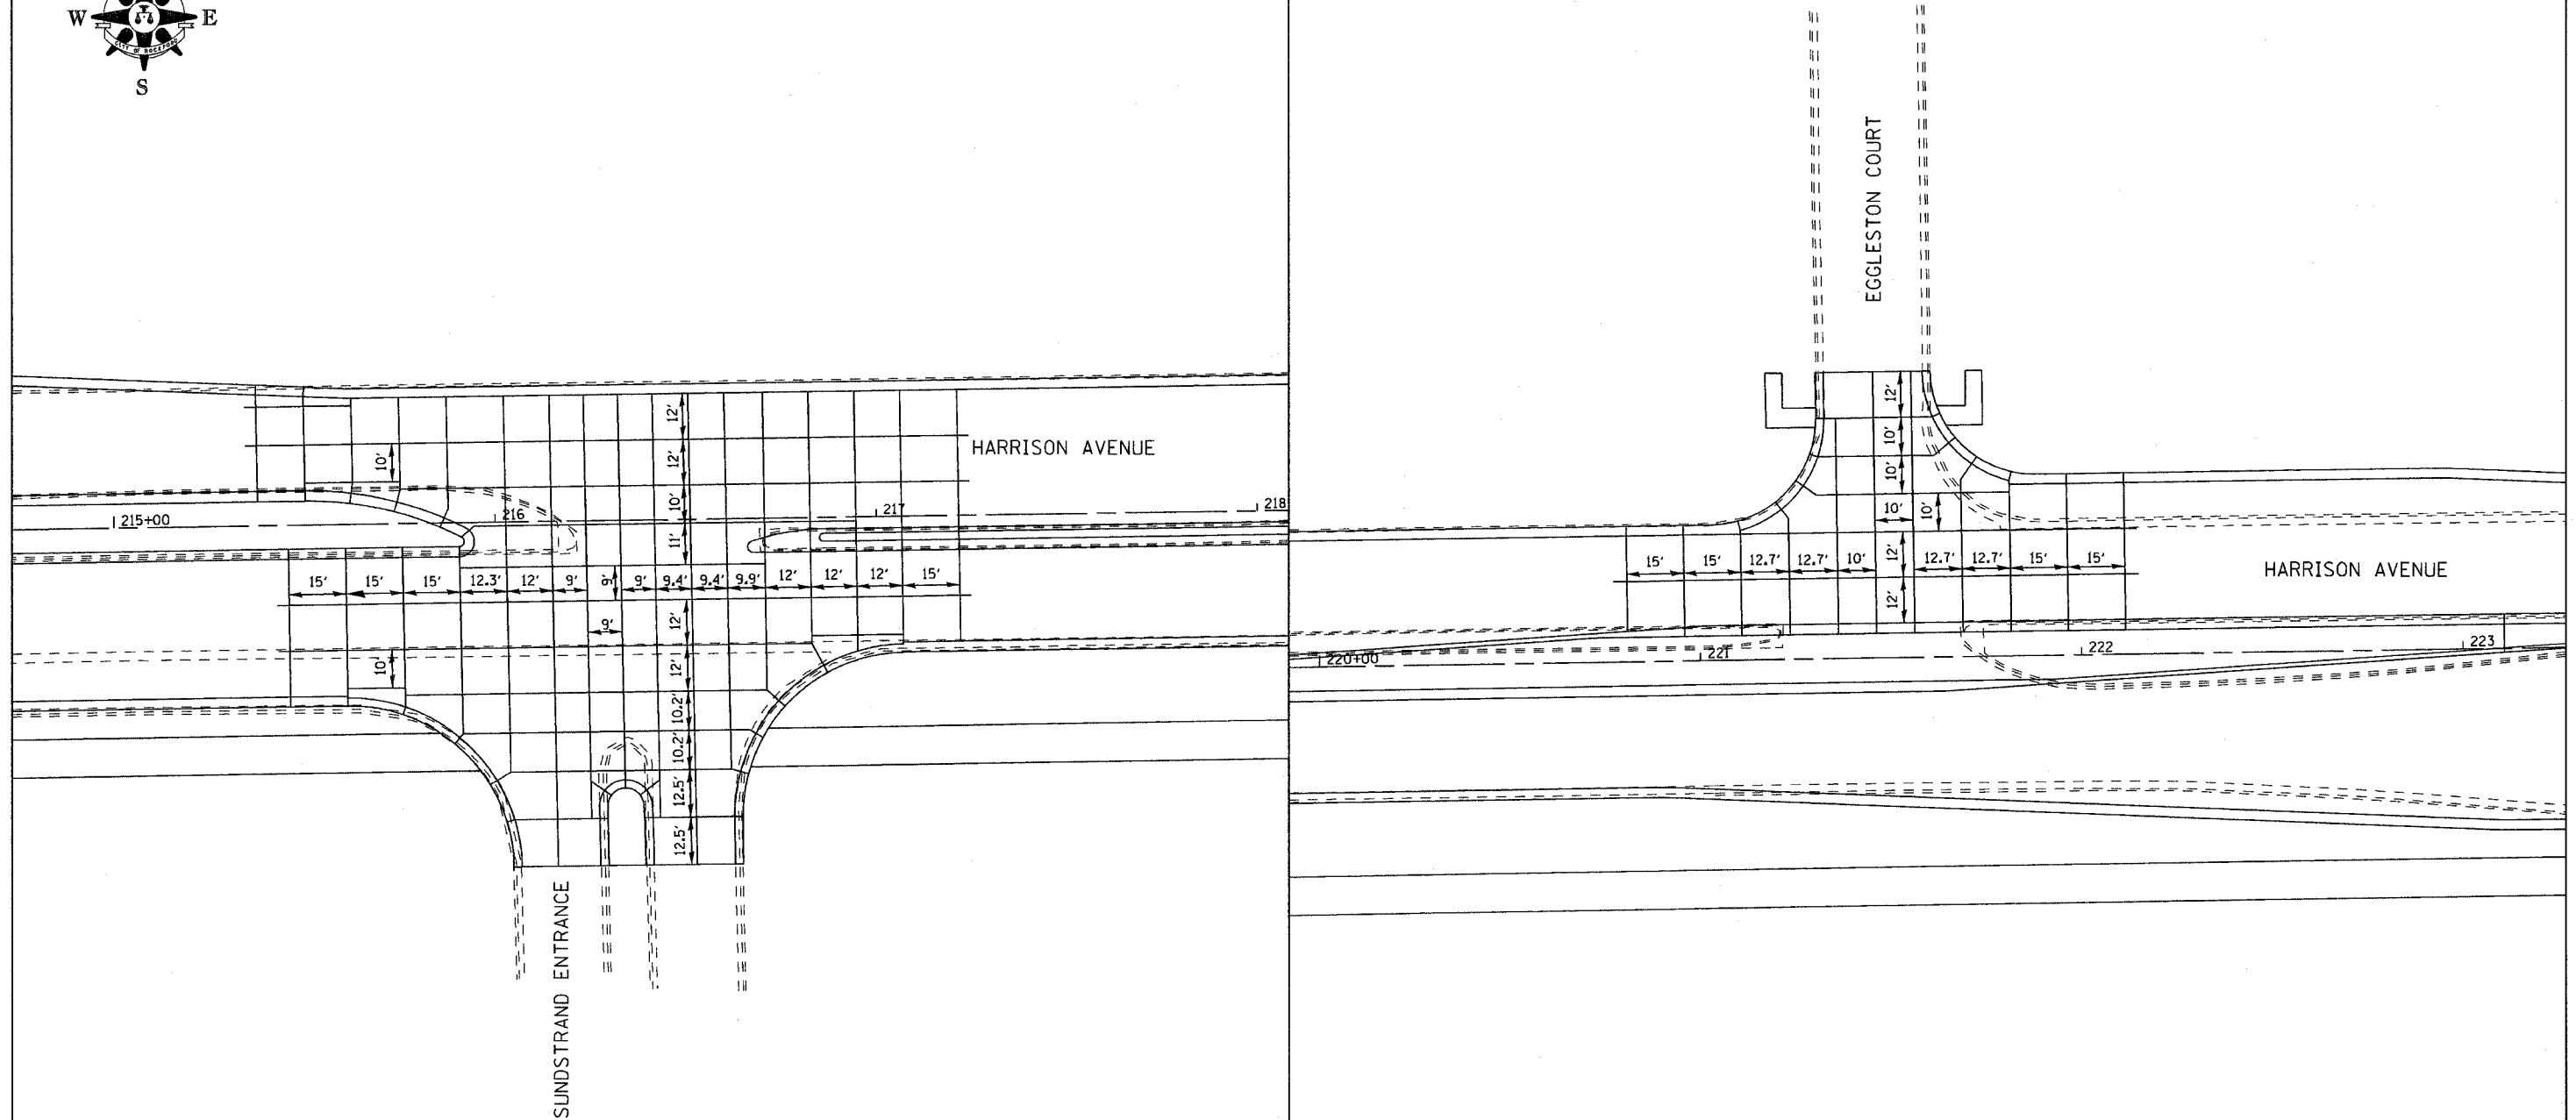


E.A. RTE.	SECTION	COUNTY	TOTAL SHEETS	SHEET NO.
303	03-00520-00-WR	WINNEBAGO	254	138
STA.		TO STA.		
FED. ROAD DIST. NO.		ILLINOIS FED. AID PROJECT		

# PAVEMENT JOINT

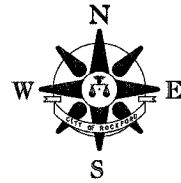

**SIDE STREET TYPE 1**  
 SCALE 1:10  
 SUNDSTRAND ENTRANCE  
 HOLMES STREET SIMILAR TO SOUTH  
 POST OFFICE ENTRANCE SIMILAR

**SIDE STREET TYPE 2**  
 SCALE 1:10  
 EGGLESTON COURT  
 HOMES STREET SIMILAR TO NORTH  
 UPLAND DRIVE SIMILAR TO NORTH  
 WELWORTH AVENUE SIMILAR TO NORTH  
 MARIPOSA DRIVE SIMILAR TO NORTH  
 ARNOLD AVENUE SIMILAR TO NORTH  
 WENDY LANE SIMILAR TO SOUTH