
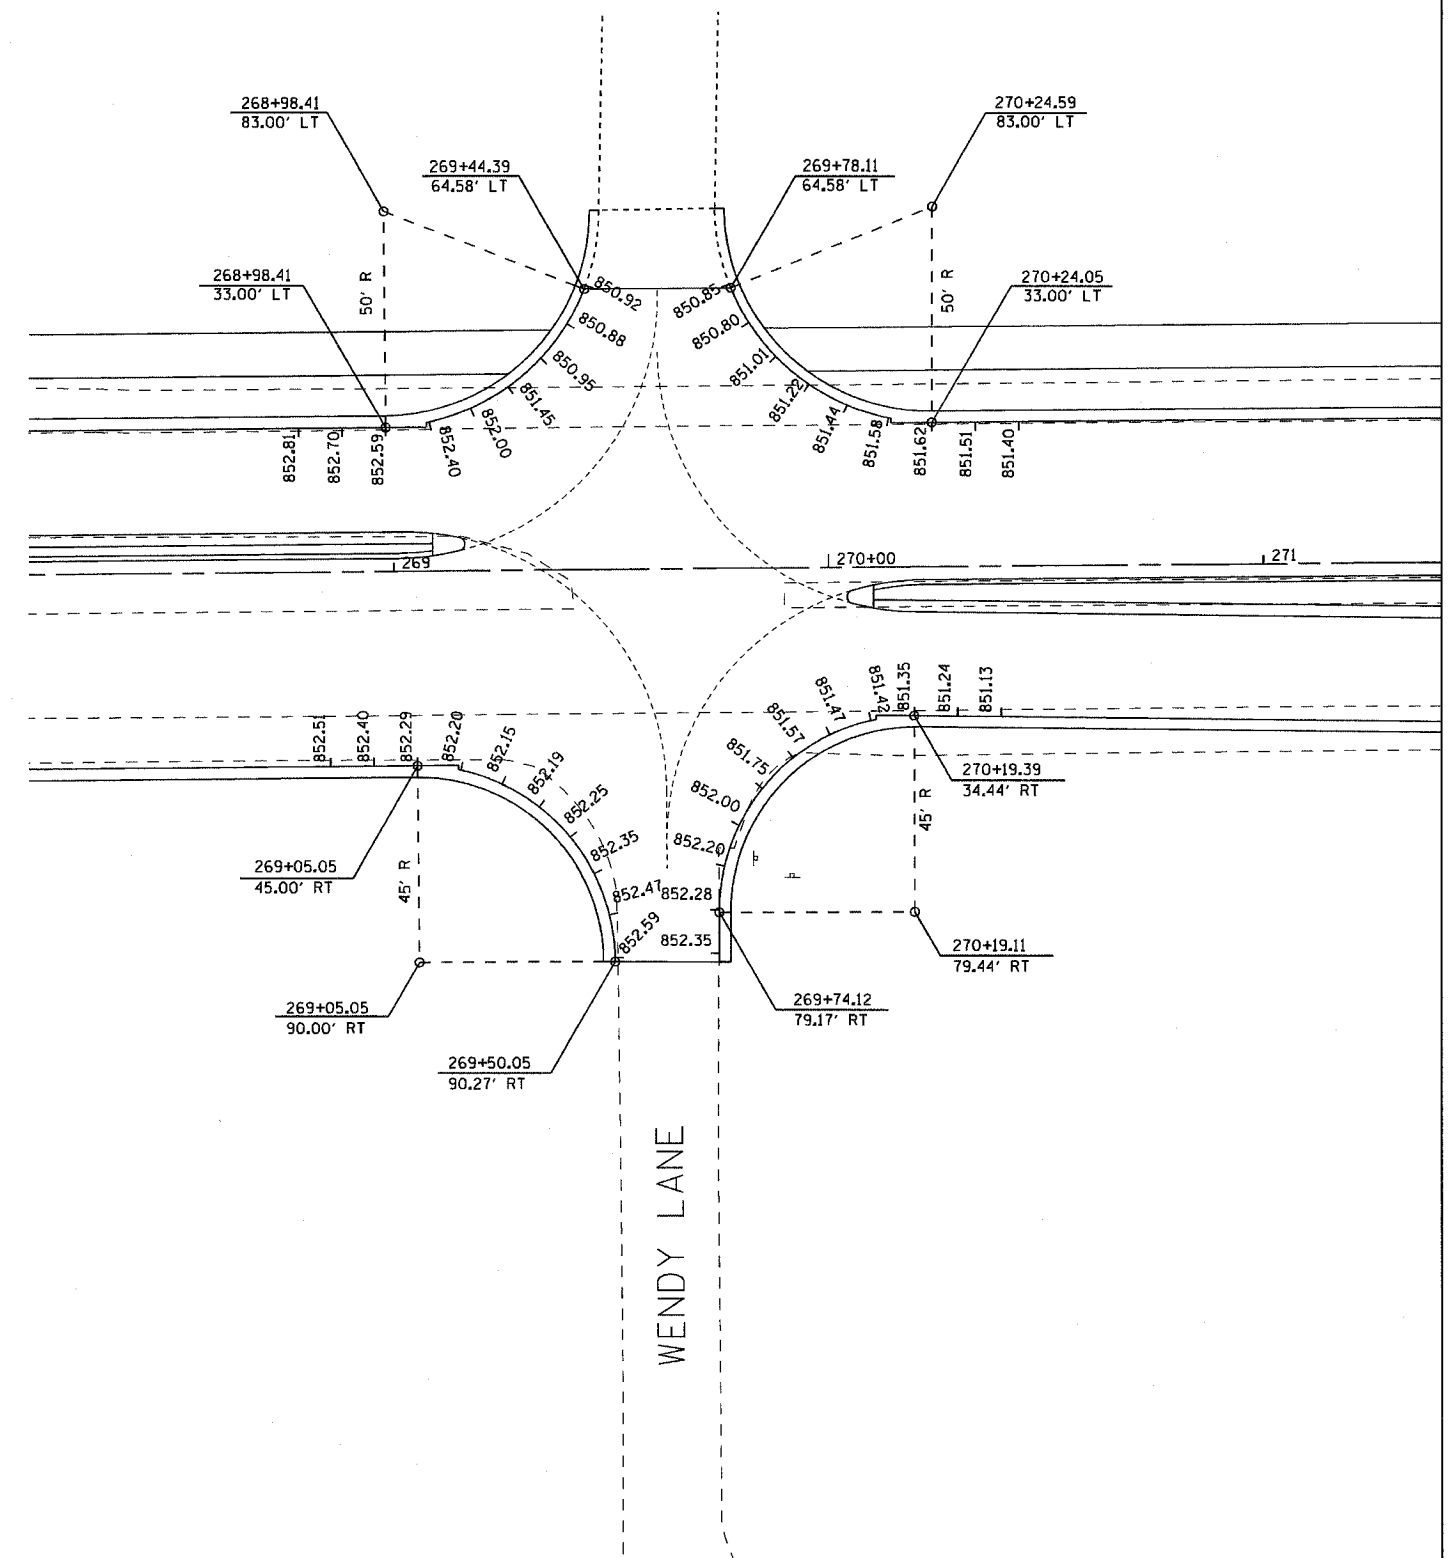
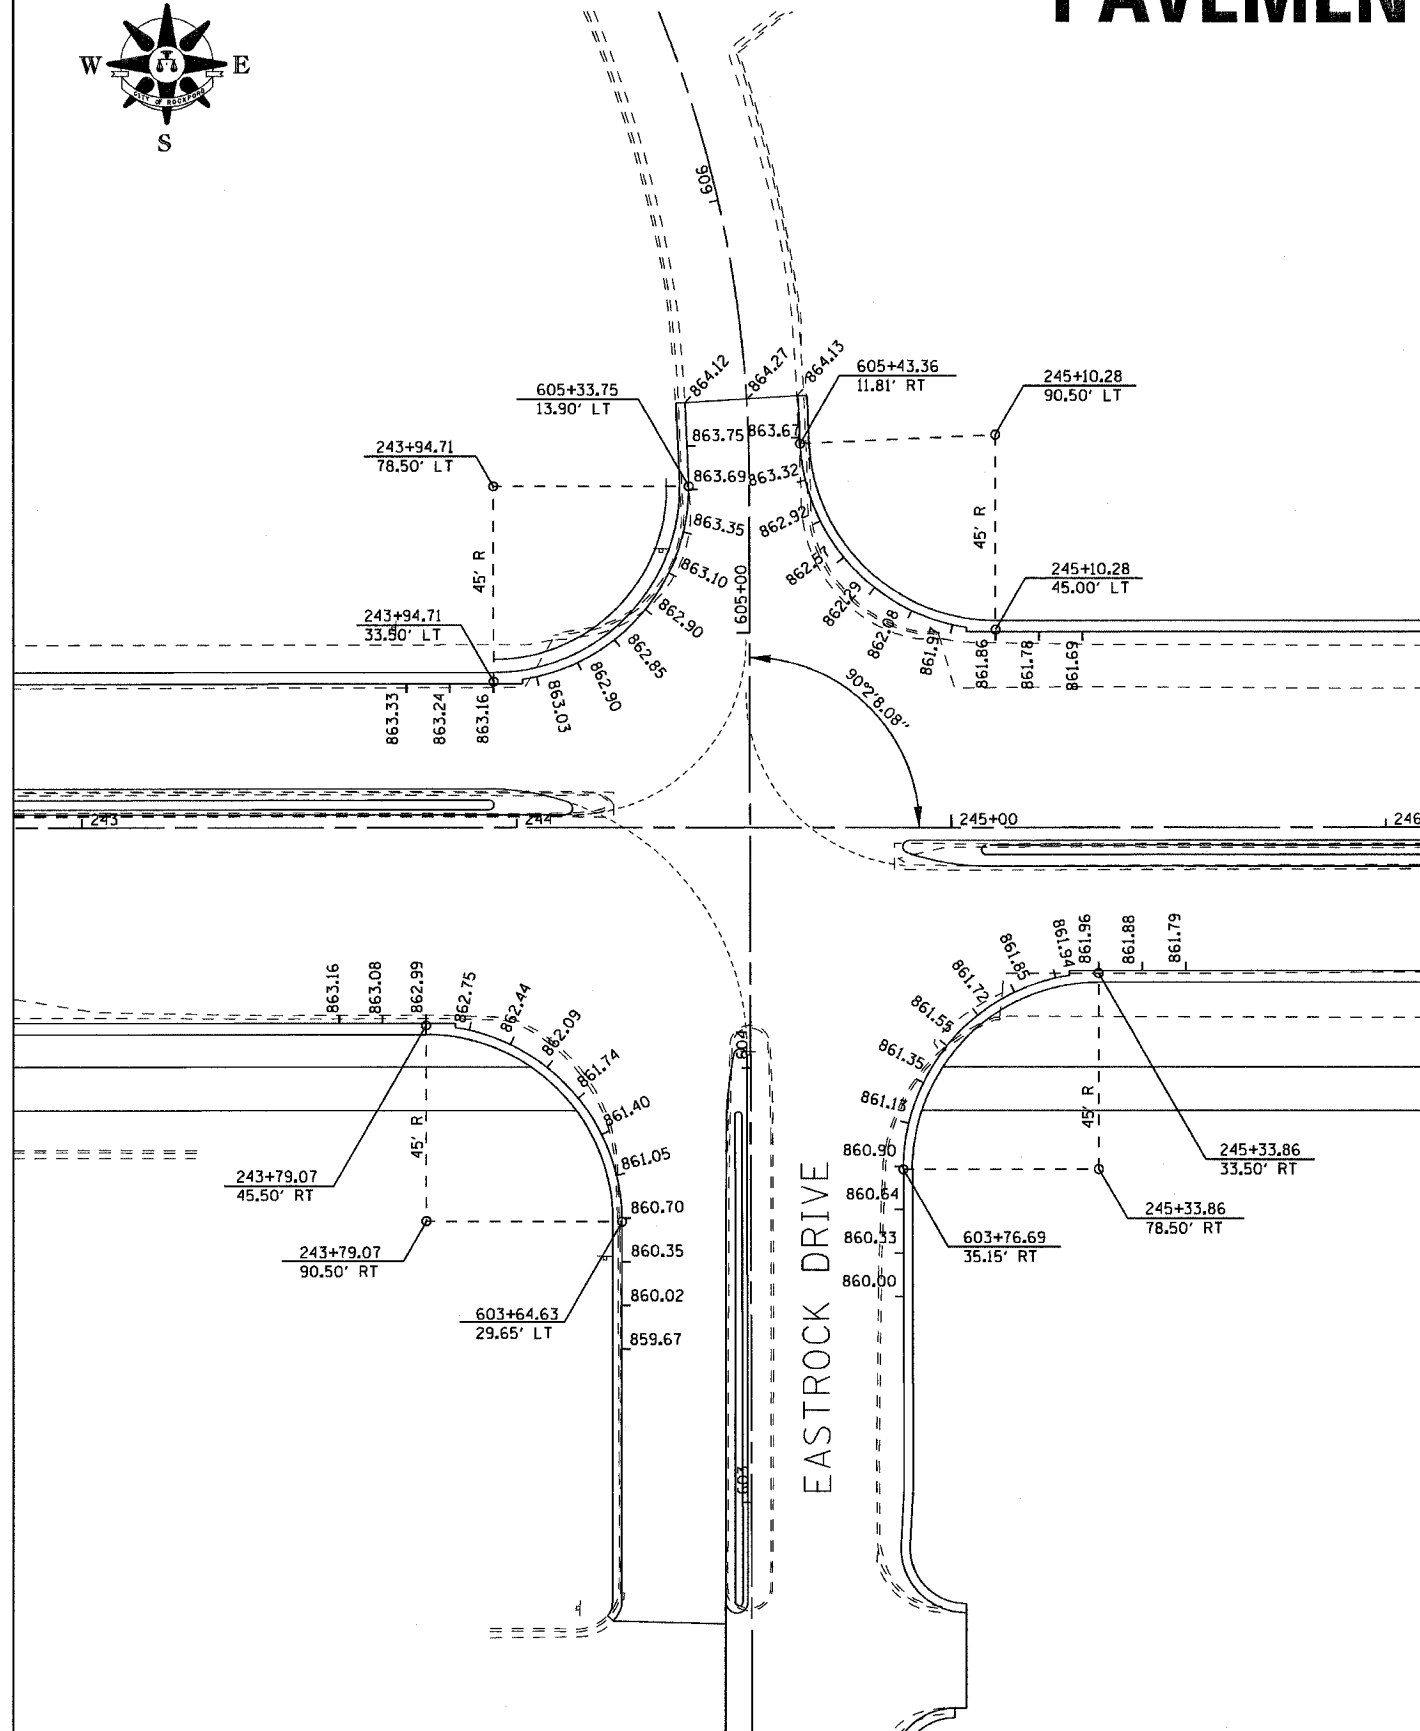


ROUTE	SECTION	COUNTY	TOTAL SHEETS	SHEET NO.
303	D3-00520-00-WR	WINNEBAGO	254	149
STA.		TO STA.		
FED. ROAD DIST. NO.		ILLINOIS FED. AID PROJECT		

# PAVEMENT ELEVATION

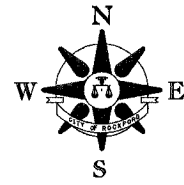

PAVEMENT ELEVATION - EASTROCK DRIVE & WENDY LANE