
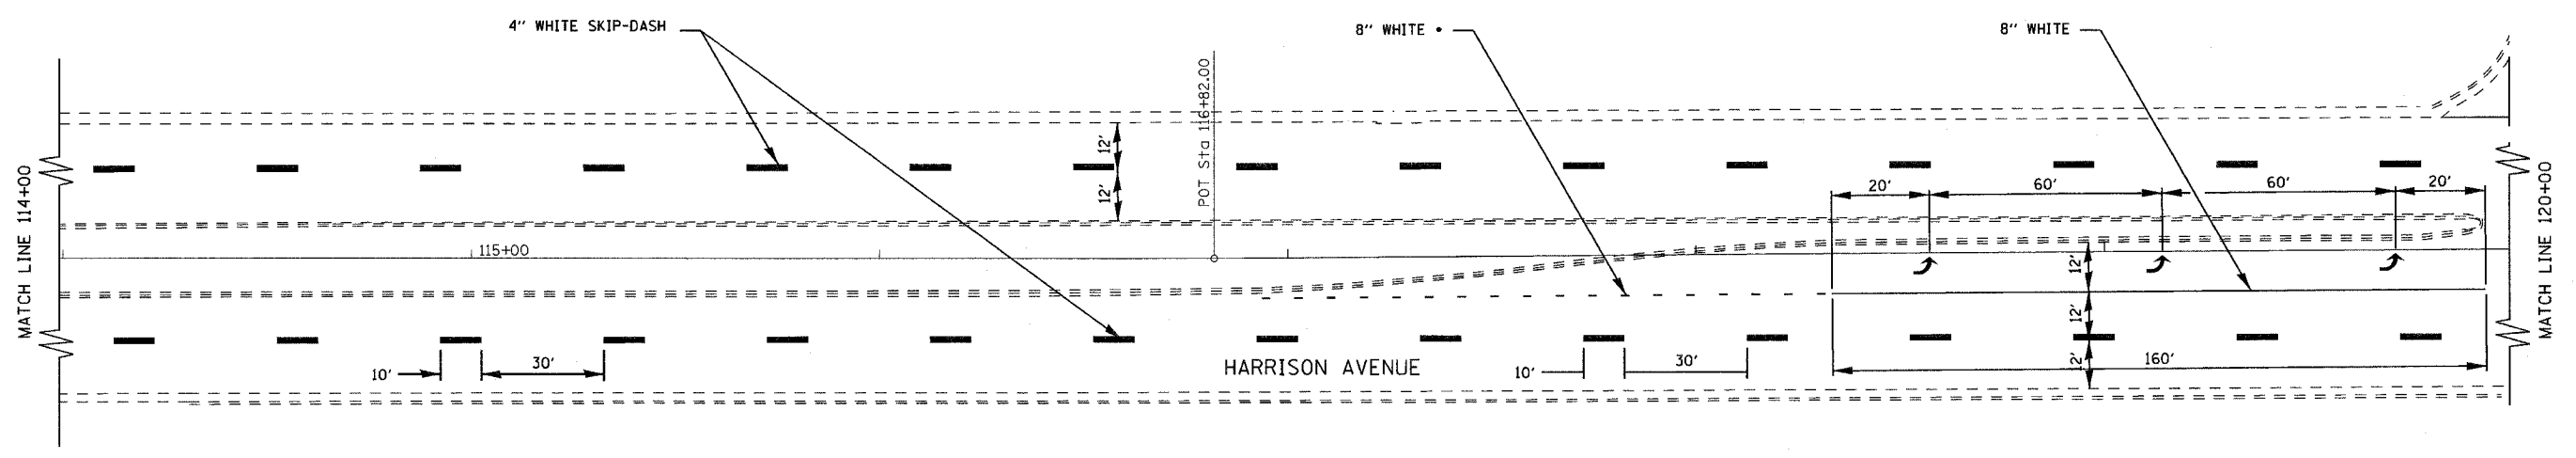
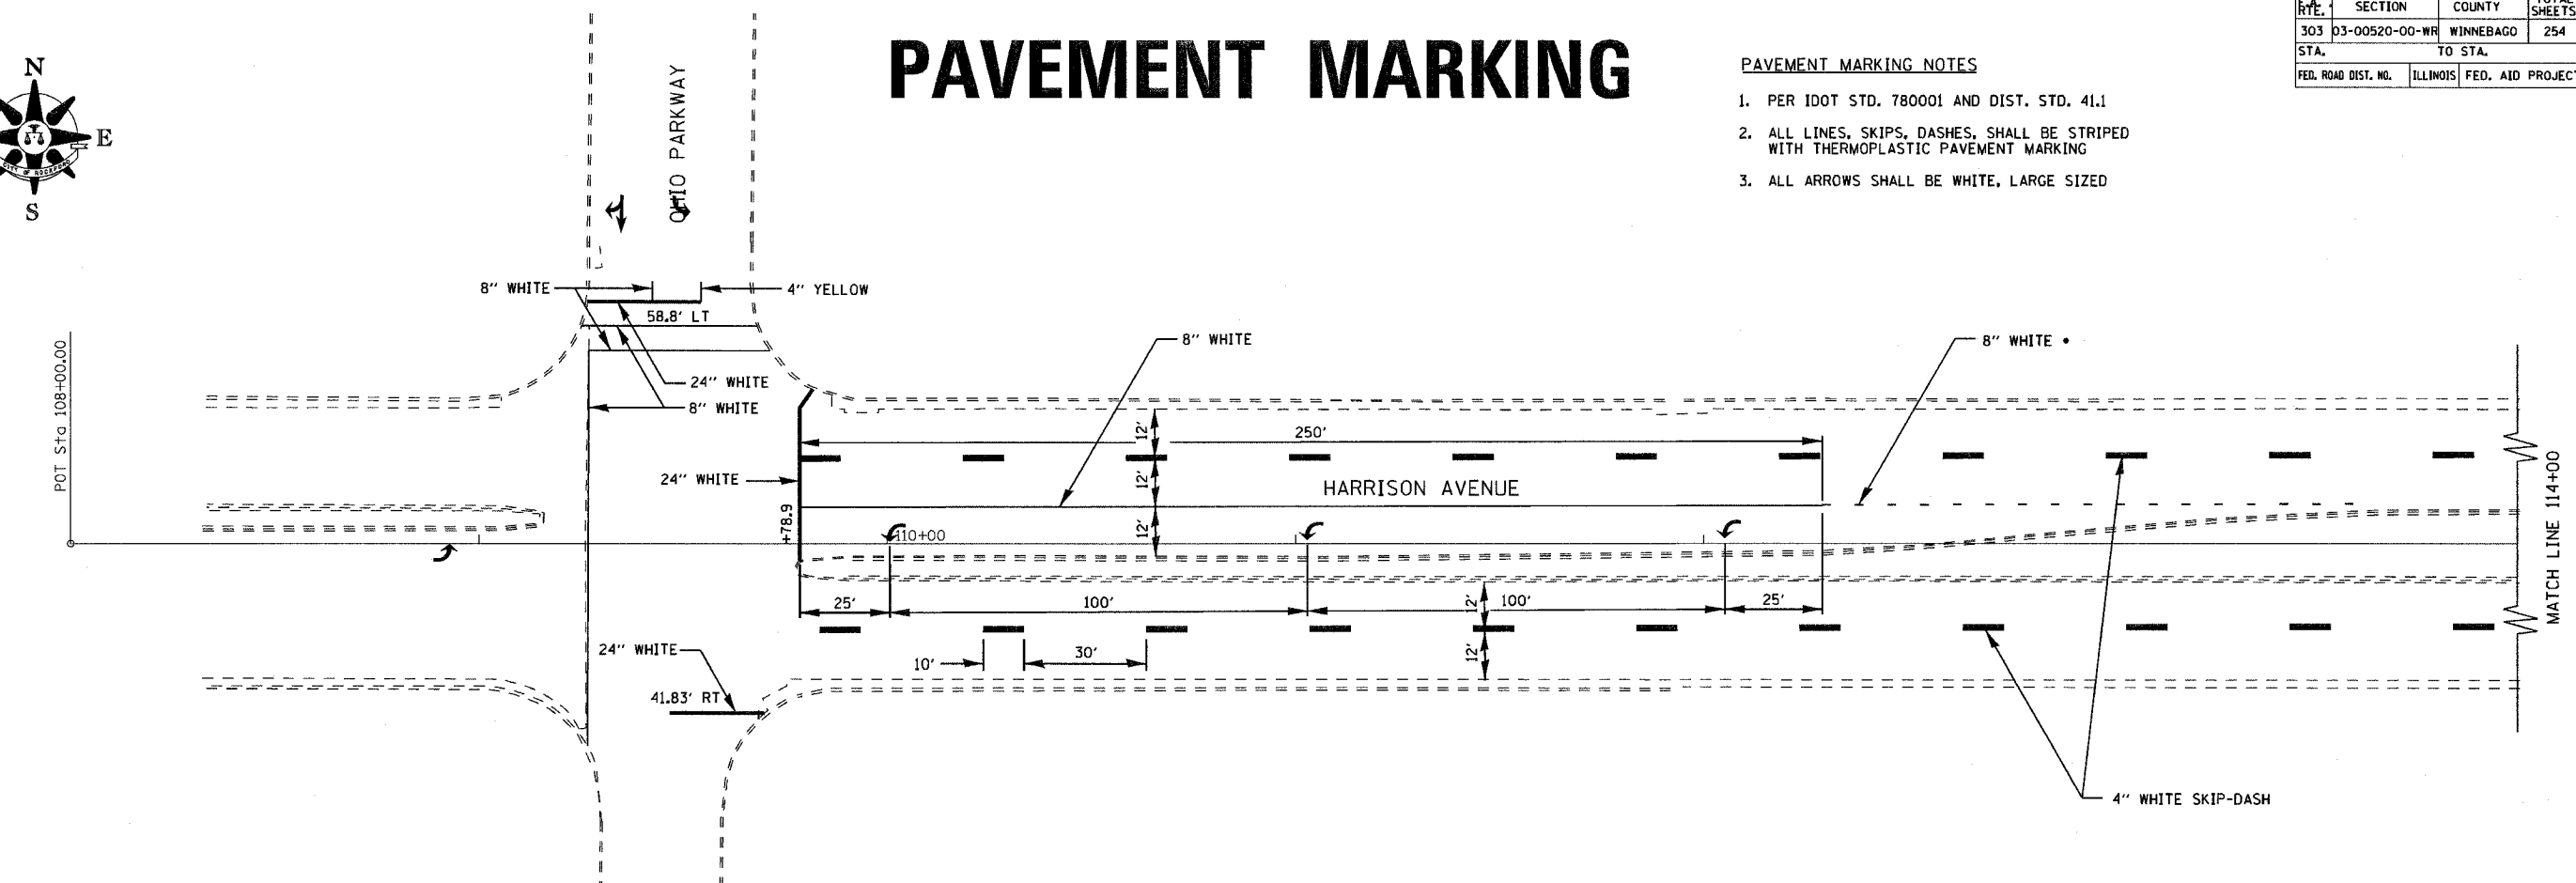


RTE.	SECTION	COUNTY	TOTAL SHEETS	SHEET NO.
303	D3-00520-00-WR	WINNEBAGO	254	152
STA.		TO STA.		
FED. ROAD DIST. NO.	ILLINOIS	FED. AID PROJECT		

PAVEMENT MARKING

PAVEMENT MARKING NOTES

- PER IDOT STD. 780001 AND DIST. STD. 41.1
- ALL LINES, SKIPS, DASHES, SHALL BE STRIPED WITH THERMOPLASTIC PAVEMENT MARKING
- ALL ARROWS SHALL BE WHITE, LARGE SIZED

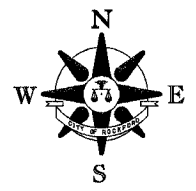

• 2' STRIPE W/ 6' SPACE