
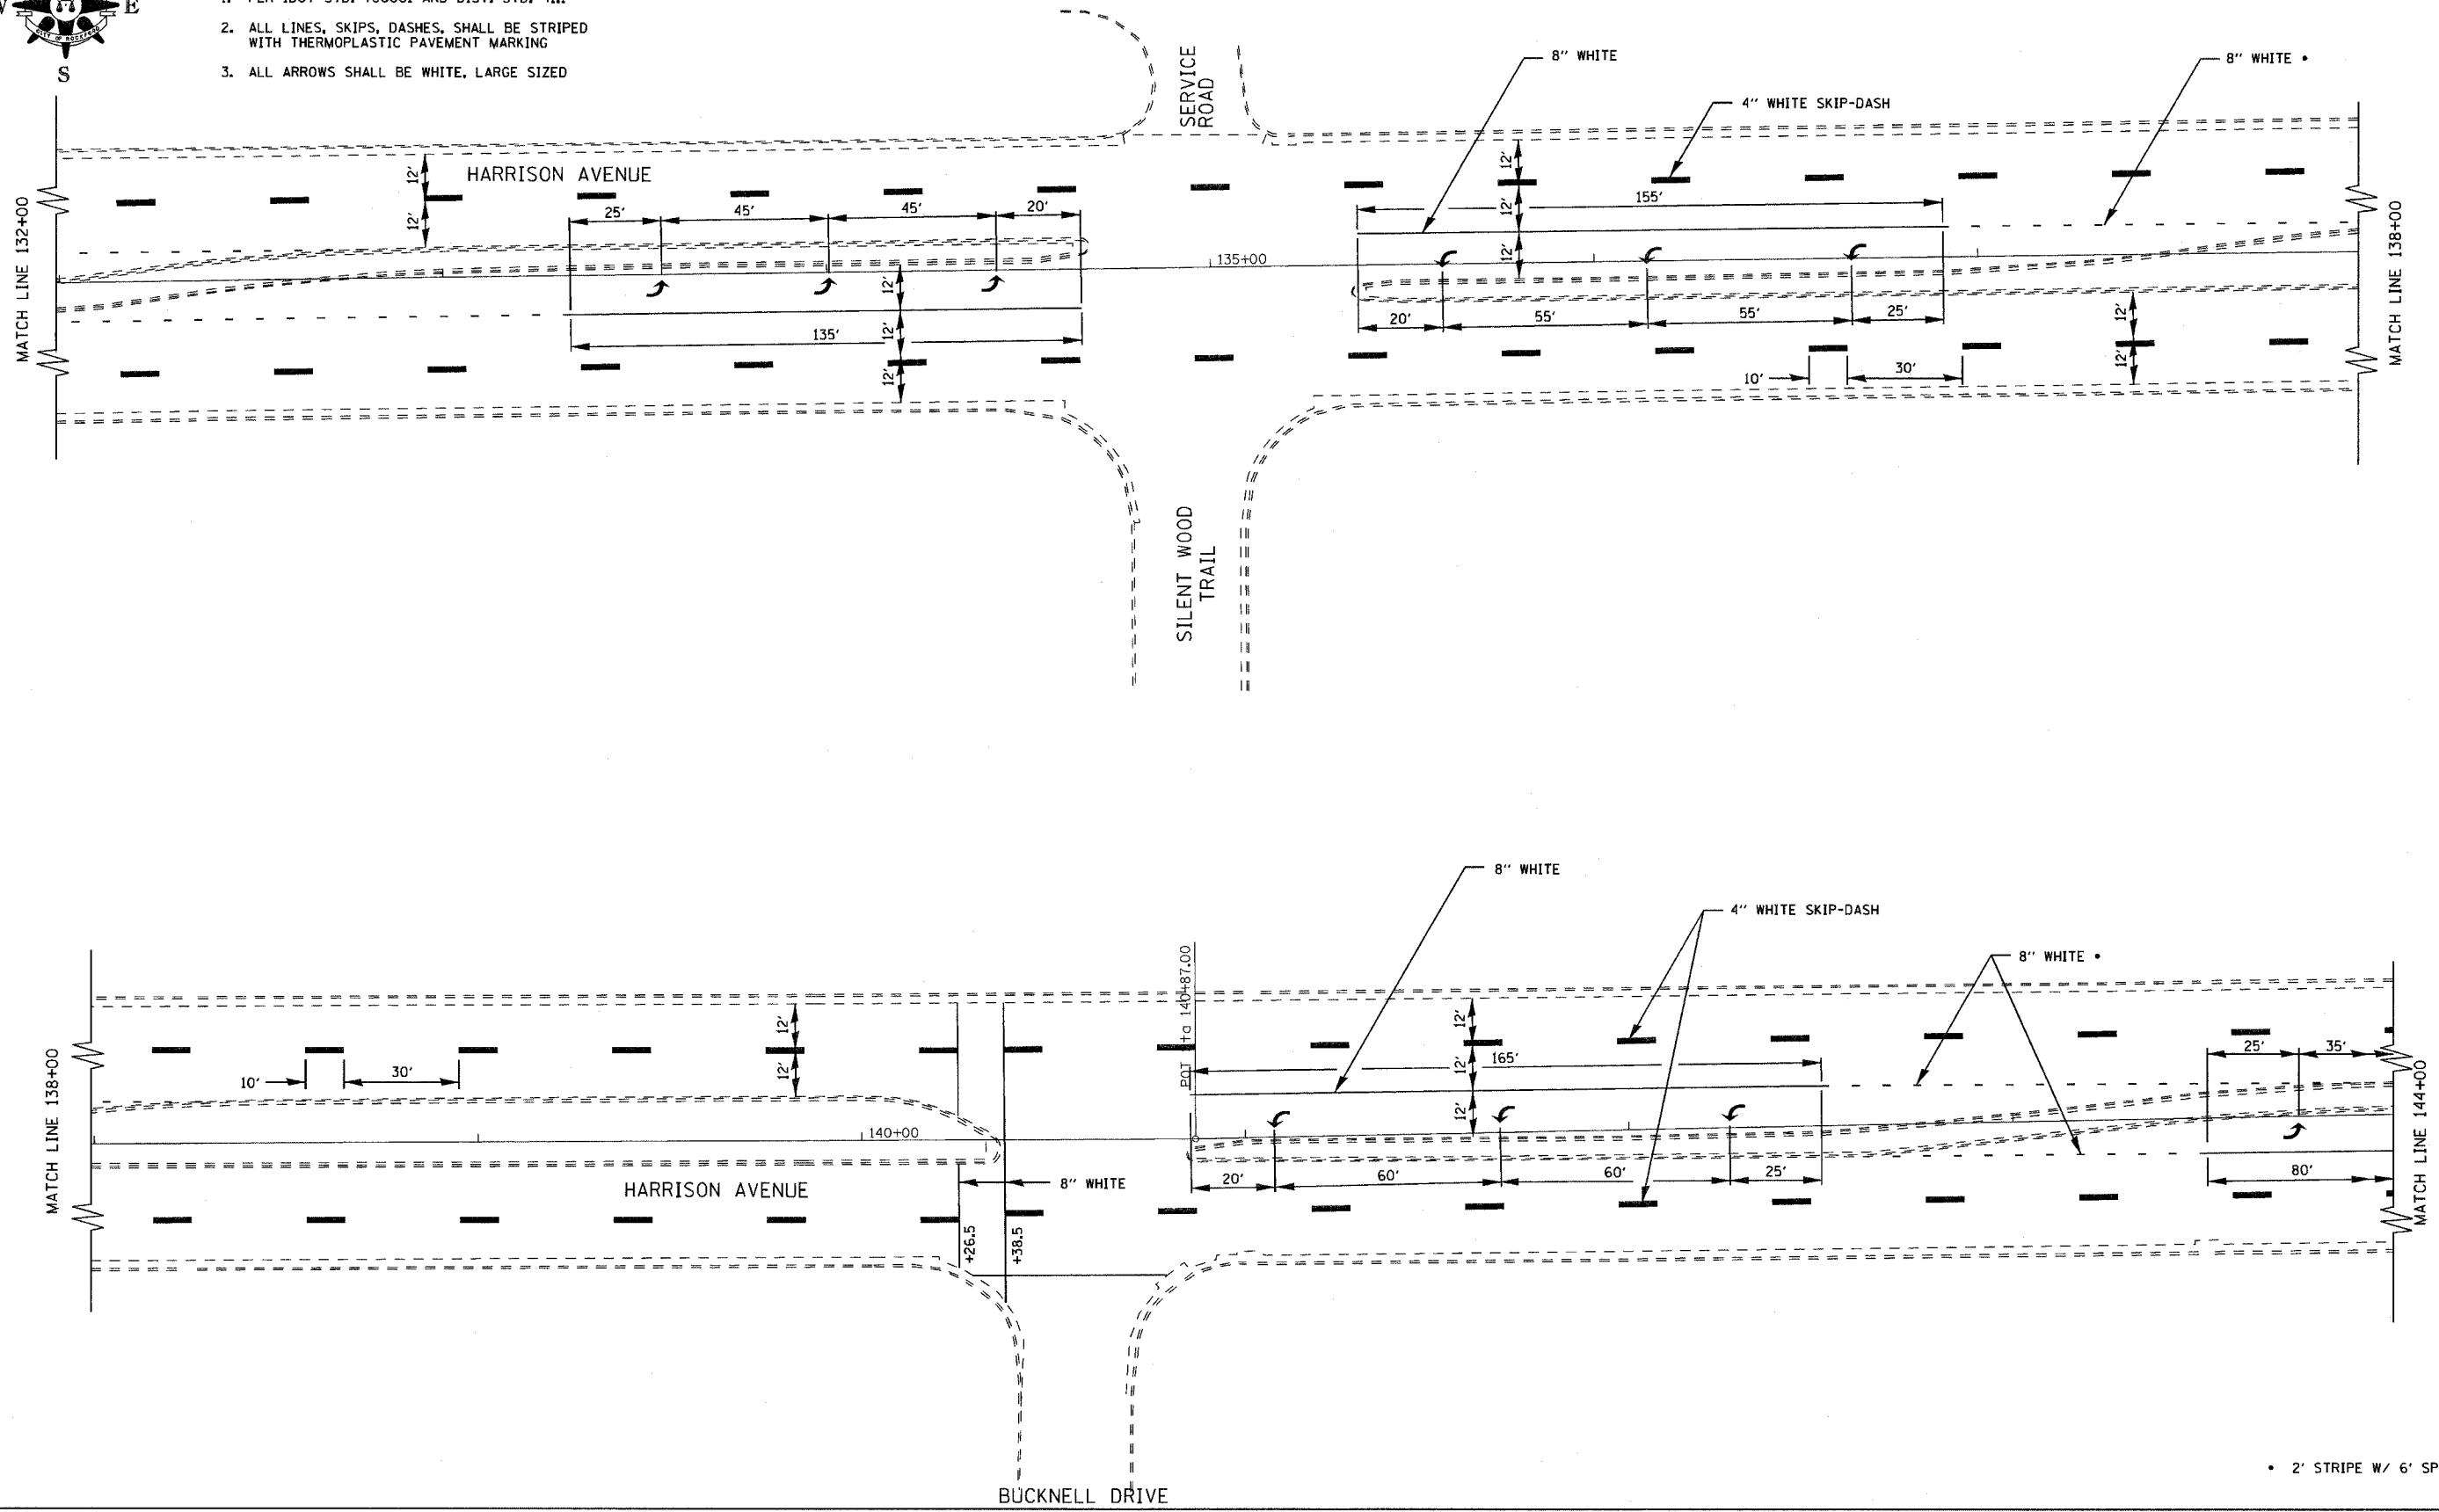


E.A. RTE.	SECTION	COUNTY	TOTAL SHEETS	SHEET NO.
303	03-00520-00-WR	WINNEBAGO	254	154
STA. TO STA.		FED. ROAD DIST. NO. ILLINOIS FED. AID PROJECT		

# PAVEMENT MARKING

**PAVEMENT MARKING NOTES**

1. PER IDOT STD. 780001 AND DIST. STD. 41.1
2. ALL LINES, SKIPS, DASHES, SHALL BE STRIPED WITH THERMOPLASTIC PAVEMENT MARKING
3. ALL ARROWS SHALL BE WHITE, LARGE SIZED

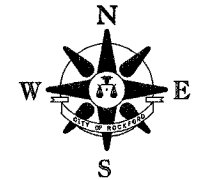

• 2' STRIPE W/ 6' SPACE