
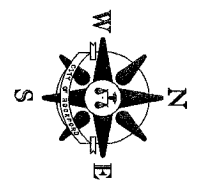


RTE.	SECTION	COUNTY	TOTAL SHEETS	SHEET NO.
303	03-00520-00-WR	WINNEBAGO	254	161
STA. 243+00		TO STA. 249+00		
FED. ROAD DIST. NO.	ILLINOIS	FED. AID PROJECT		

# PAVEMENT MARKING

## PAVEMENT MARKING NOTES

1. PER IDOT STD. 780001 AND DIST. STD. 41.1
2. ALL LINES, SKIPS, DASHES, SHALL BE STRIPED WITH PAINT PAVEMENT MARKING
3. ALL ARROWS SHALL BE WHITE, LARGE SIZED

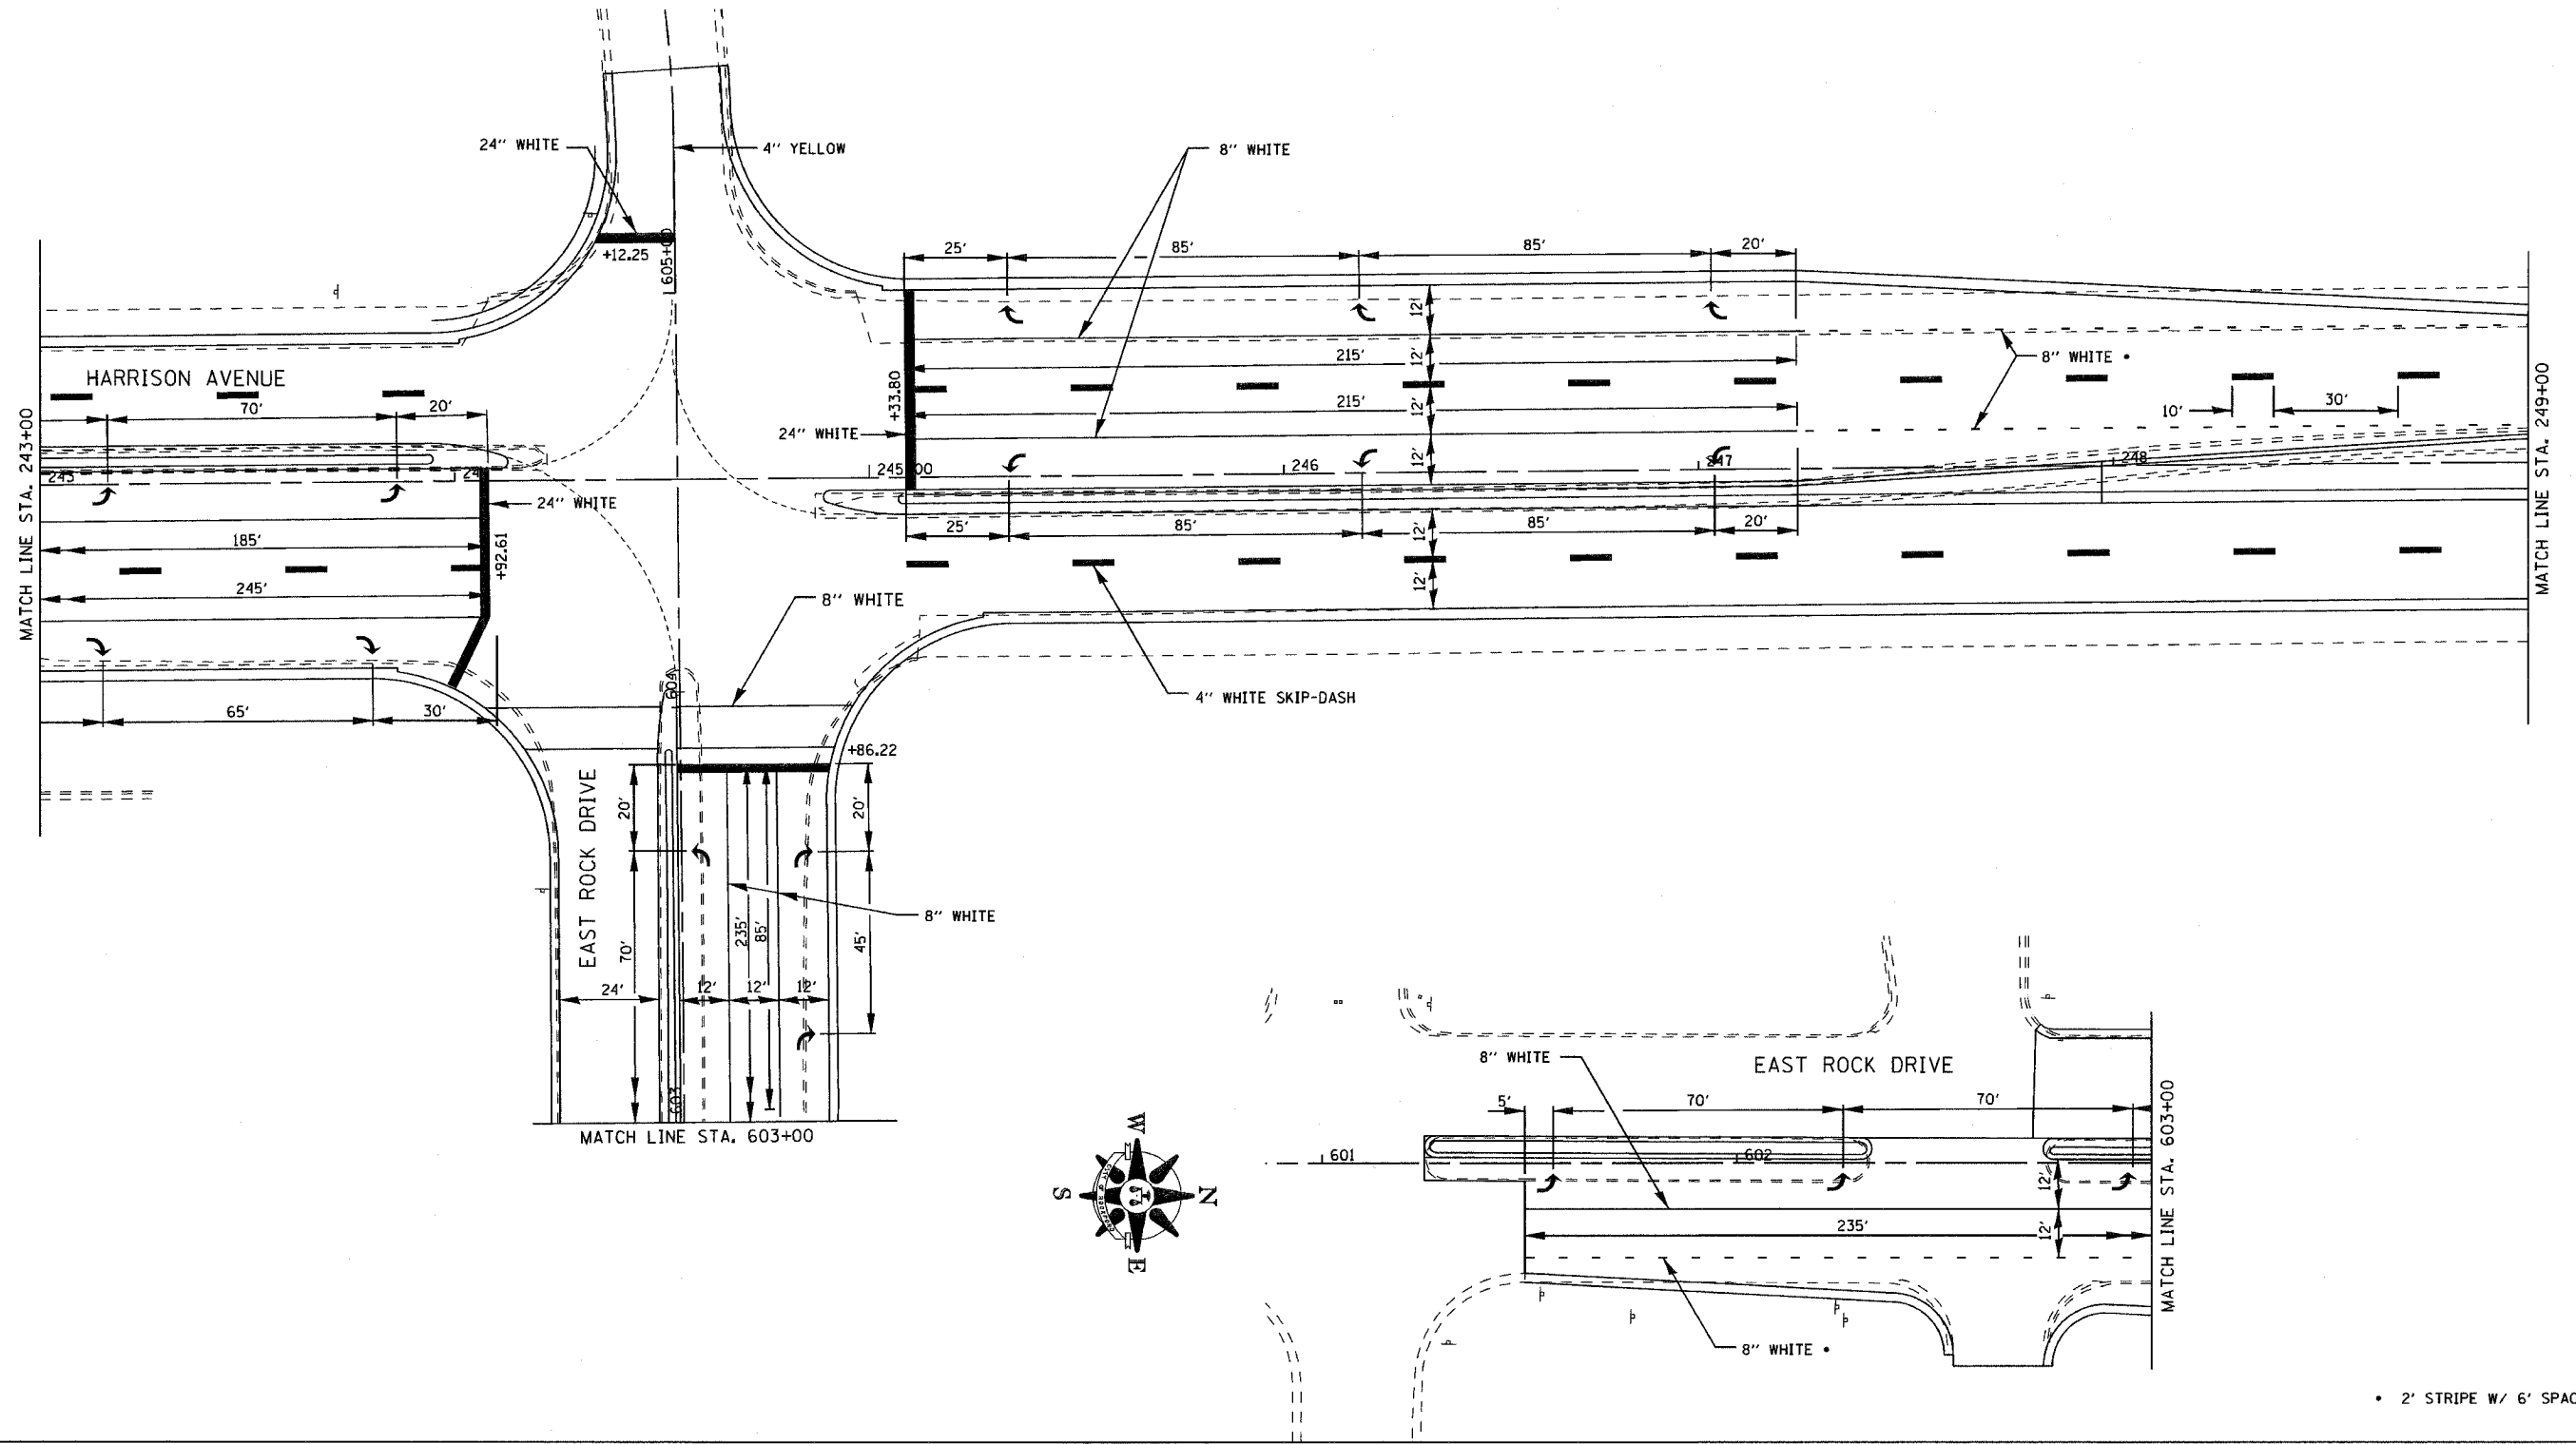

• 2" STRIPE W/ 6' SPACE