




RTE.	SECTION	COUNTY	TOTAL SHEETS	SHEET NO.
303	03-00520-00-WR	WINNEBAGO	254	164
STA. 267+00		TO STA. 279+00		
FED. ROAD DIST. NO.	ILLINOIS	FED. AID PROJECT		

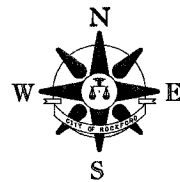

**PAVEMENT MARKING NOTES**

1. PER IDOT STD. 780001 AND DIST. STD. 41.1
2. ALL LINES, SKIPS, DASHES, SHALL BE STRIPED WITH PAINT PAVEMENT MARKING
3. ALL ARROWS SHALL BE WHITE, LARGE SIZED

# PAVEMENT MARKING

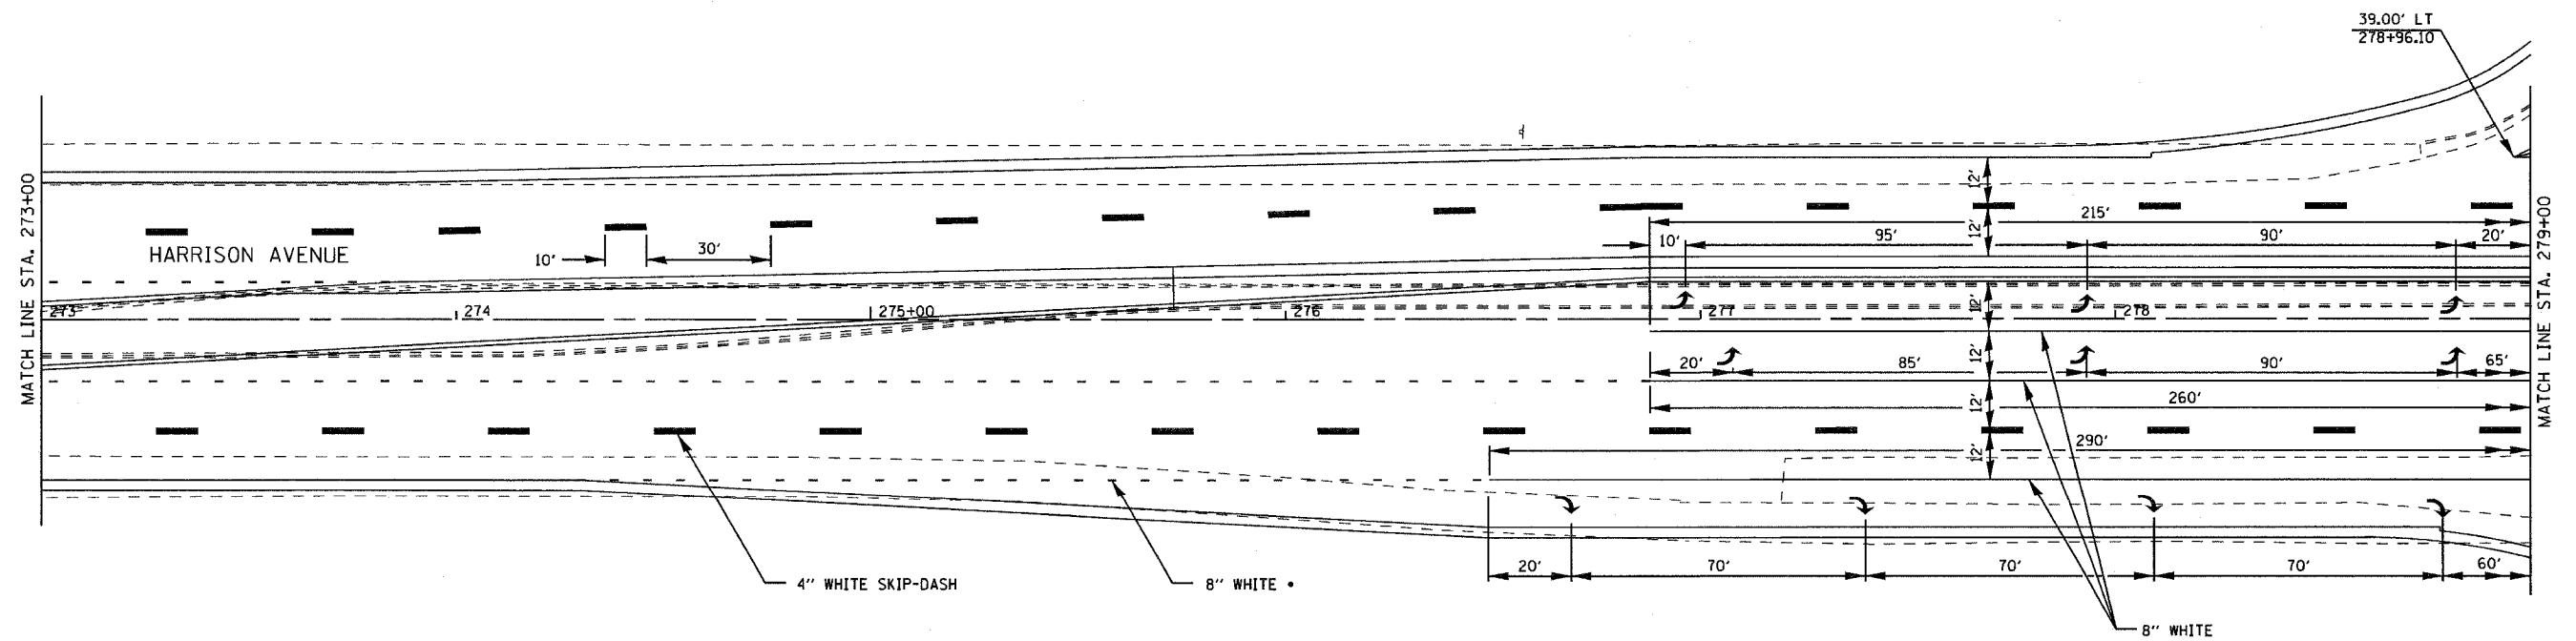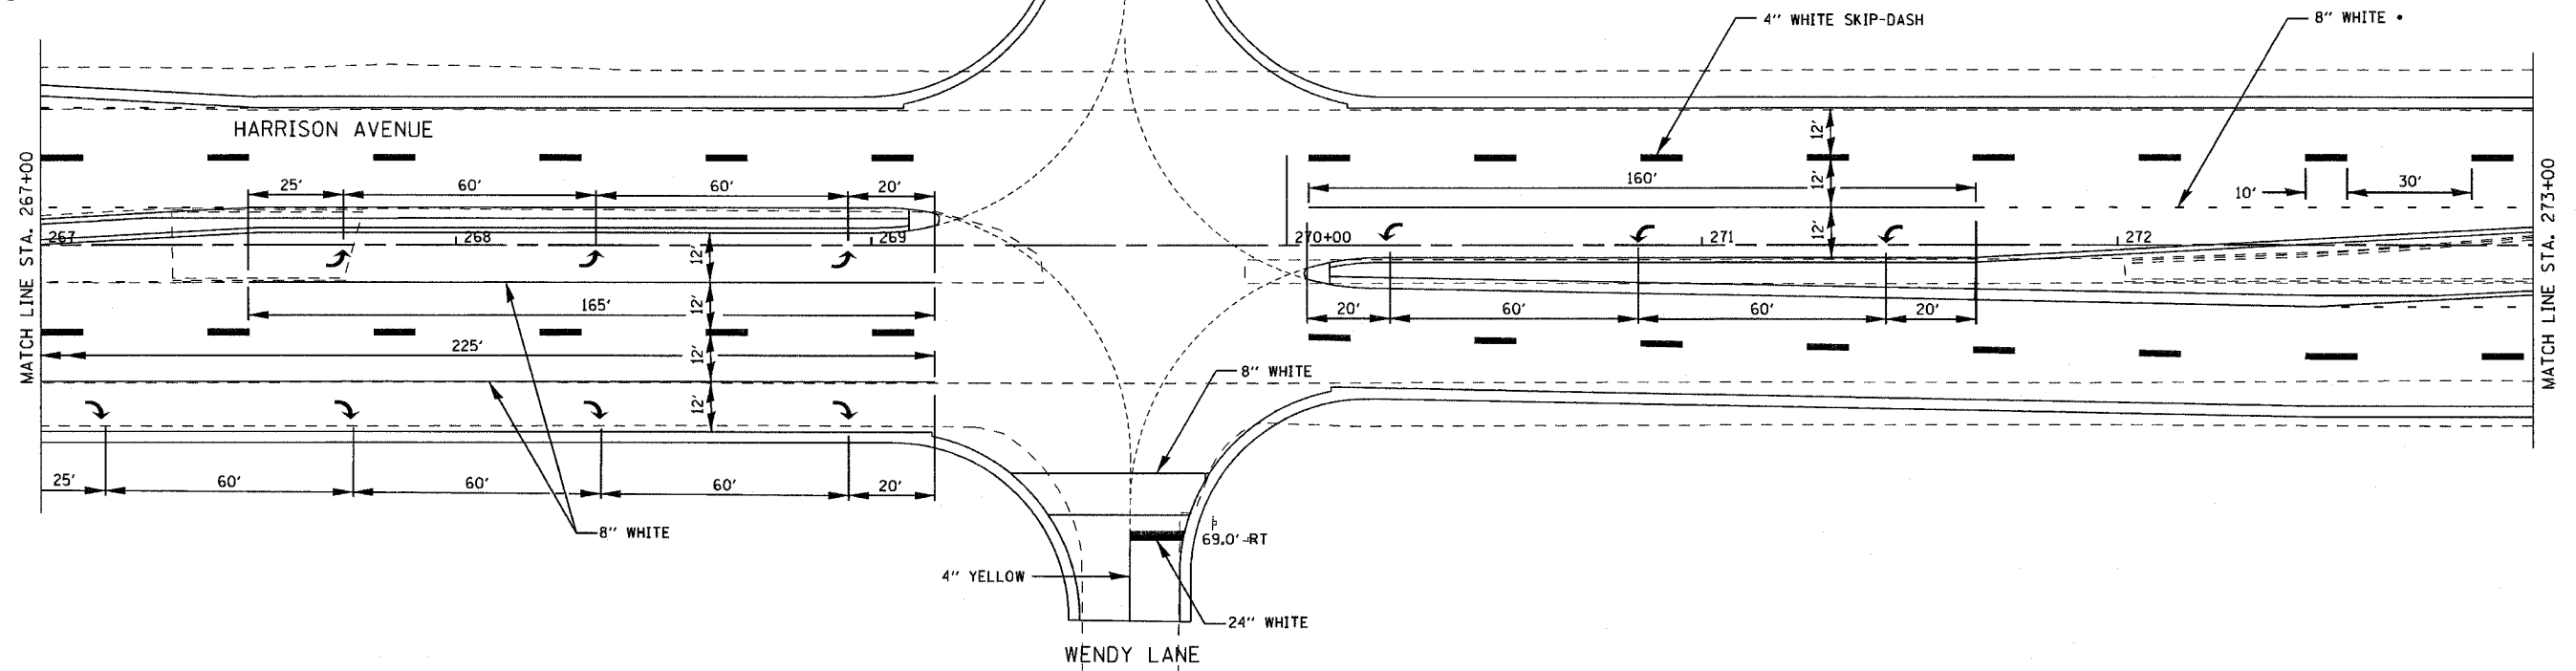

• 2' STRIPE W/ 6' SPACE

## HARRISON PAVEMENT MARKING