


E.A. RYE	SECTION	COUNTY	TOTAL SHEETS	SHEET NO.
303	03-00520-00-WR	WINNEBAGO	254	178
STA.		TO STA.		
FED. ROAD DIST. NO.		ILLINOIS FED. AID PROJECT		

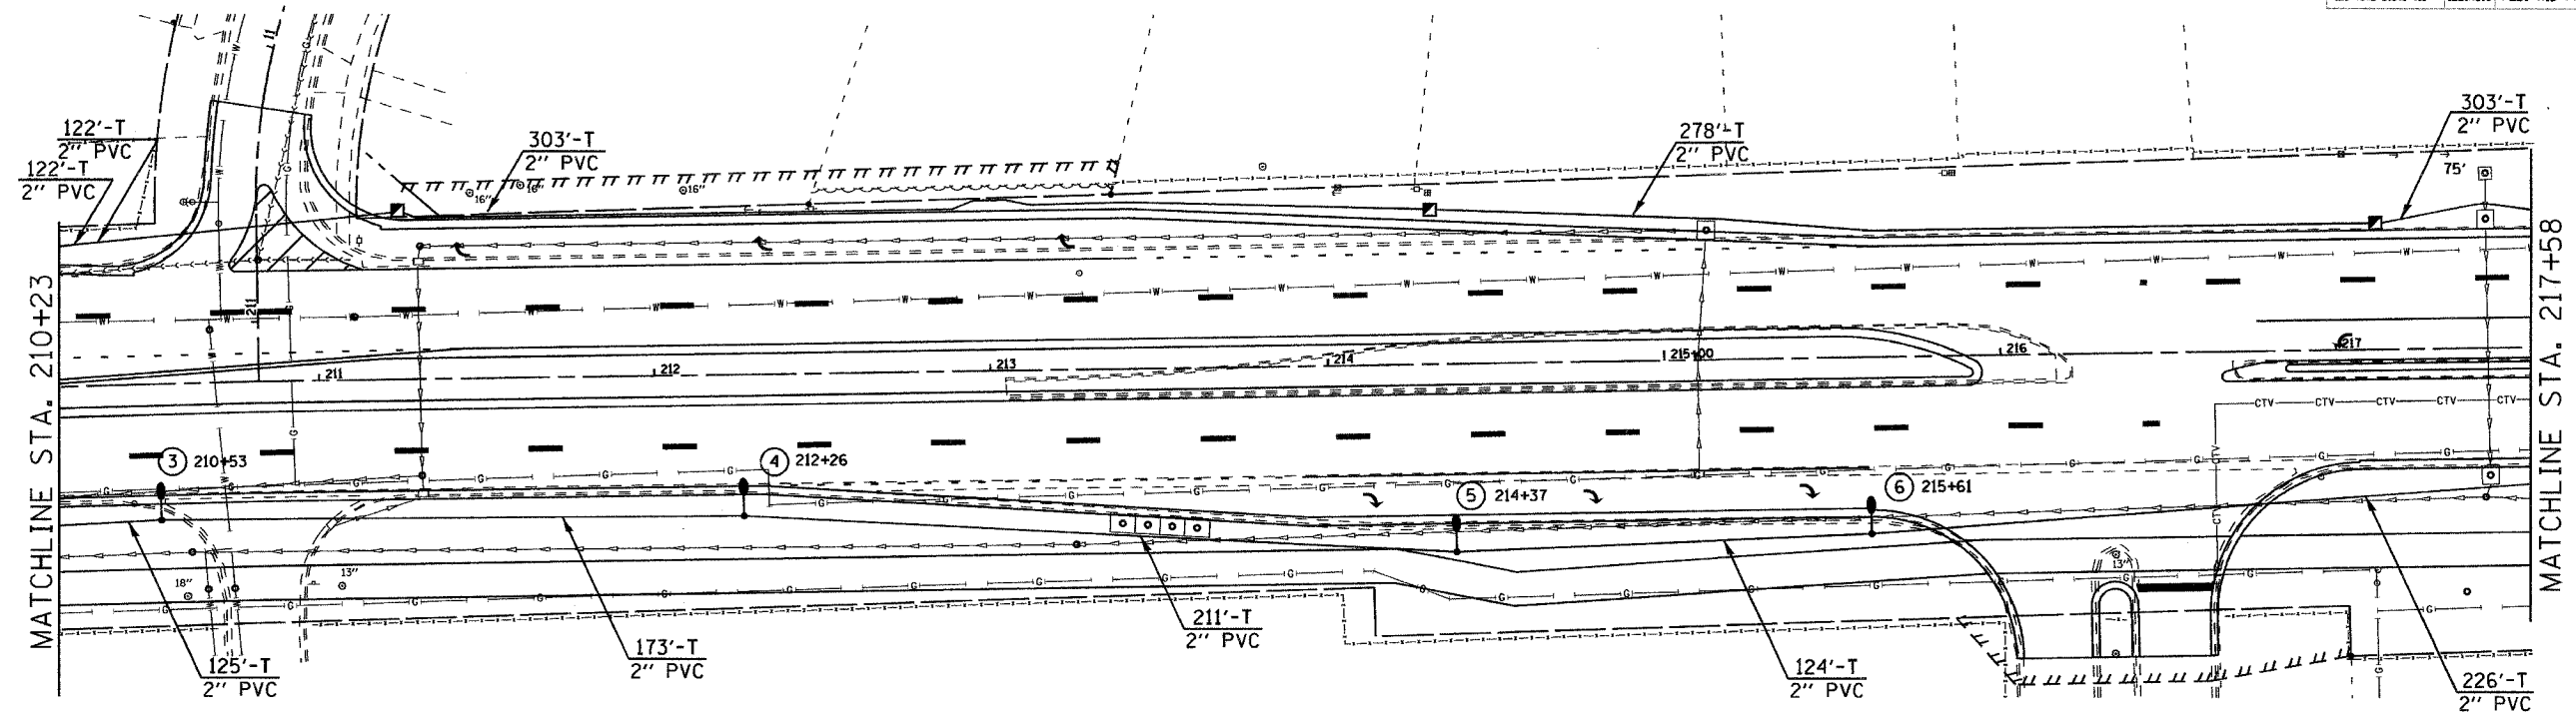

- LEGEND**
- STEEL COMBINATION MAST ARM ASSEMBLY AND POLE
 - ⊙ PEDESTRIAN PUSH BUTTON
 - ⊙ PEDESTRIAN SIGNAL HEAD
 - ⊙ VIDEO DETECTION CAMERA
 - ⊙ TRAFFIC SIGNAL HEAD
 - ▲ EMERGENCY VEHICLE LIGHT DETECTOR

