


ROUTE	SECTION	COUNTY	TOTAL SHEETS	SHEET NO.
303	03-00520-00-WR	WINNEBAGO	254	188
STA.		TO STA.		
FED. ROAD DIST. NO.		ILLINOIS FED. AID PROJECT		

MATCHLINE STA. 18+84

**REMOVE EXISTING TRAFFIC SIGNAL EQUIPMENT**

- NW CORNER  
MAST ARM ASSEMBLY AND BASE, HANDHOLE, CONTROLLER AND CONTROLLER BASE, 2 MAST ARM MOUNTED SIGNAL HEADS AND 2 BRACKET MOUNTED SIGNAL HEADS
- NE CORNER  
MAST ARM ASSEMBLY AND BASE, HANDHOLE, PED PUSH BUTTON POST AND BASE, 1 PEDESTRIAN SIGNAL HEAD, 2 MAST ARM MOUNTED SIGNAL HEADS, 2 BRACKET MOUNTED SIGNAL HEADS
- SW CORNER  
MAST ARM ASSEMBLY AND BASE, HANDHOLE, 2 BRACKET MOUNTED SIGNAL HEADS, 2 MAST ARM MOUNTED SIGNAL HEADS
- SE CORNER  
MAST ARM ASSEMBLY AND BASE, HANDHOLE, 1 PEDESTRIAN SIGNAL HEAD, 2 BRACKET MOUNTED SIGNAL HEADS AND 2 MAST ARM MOUNTED SIGNAL HEADS
- MEDIANS  
8 HANDHOLES

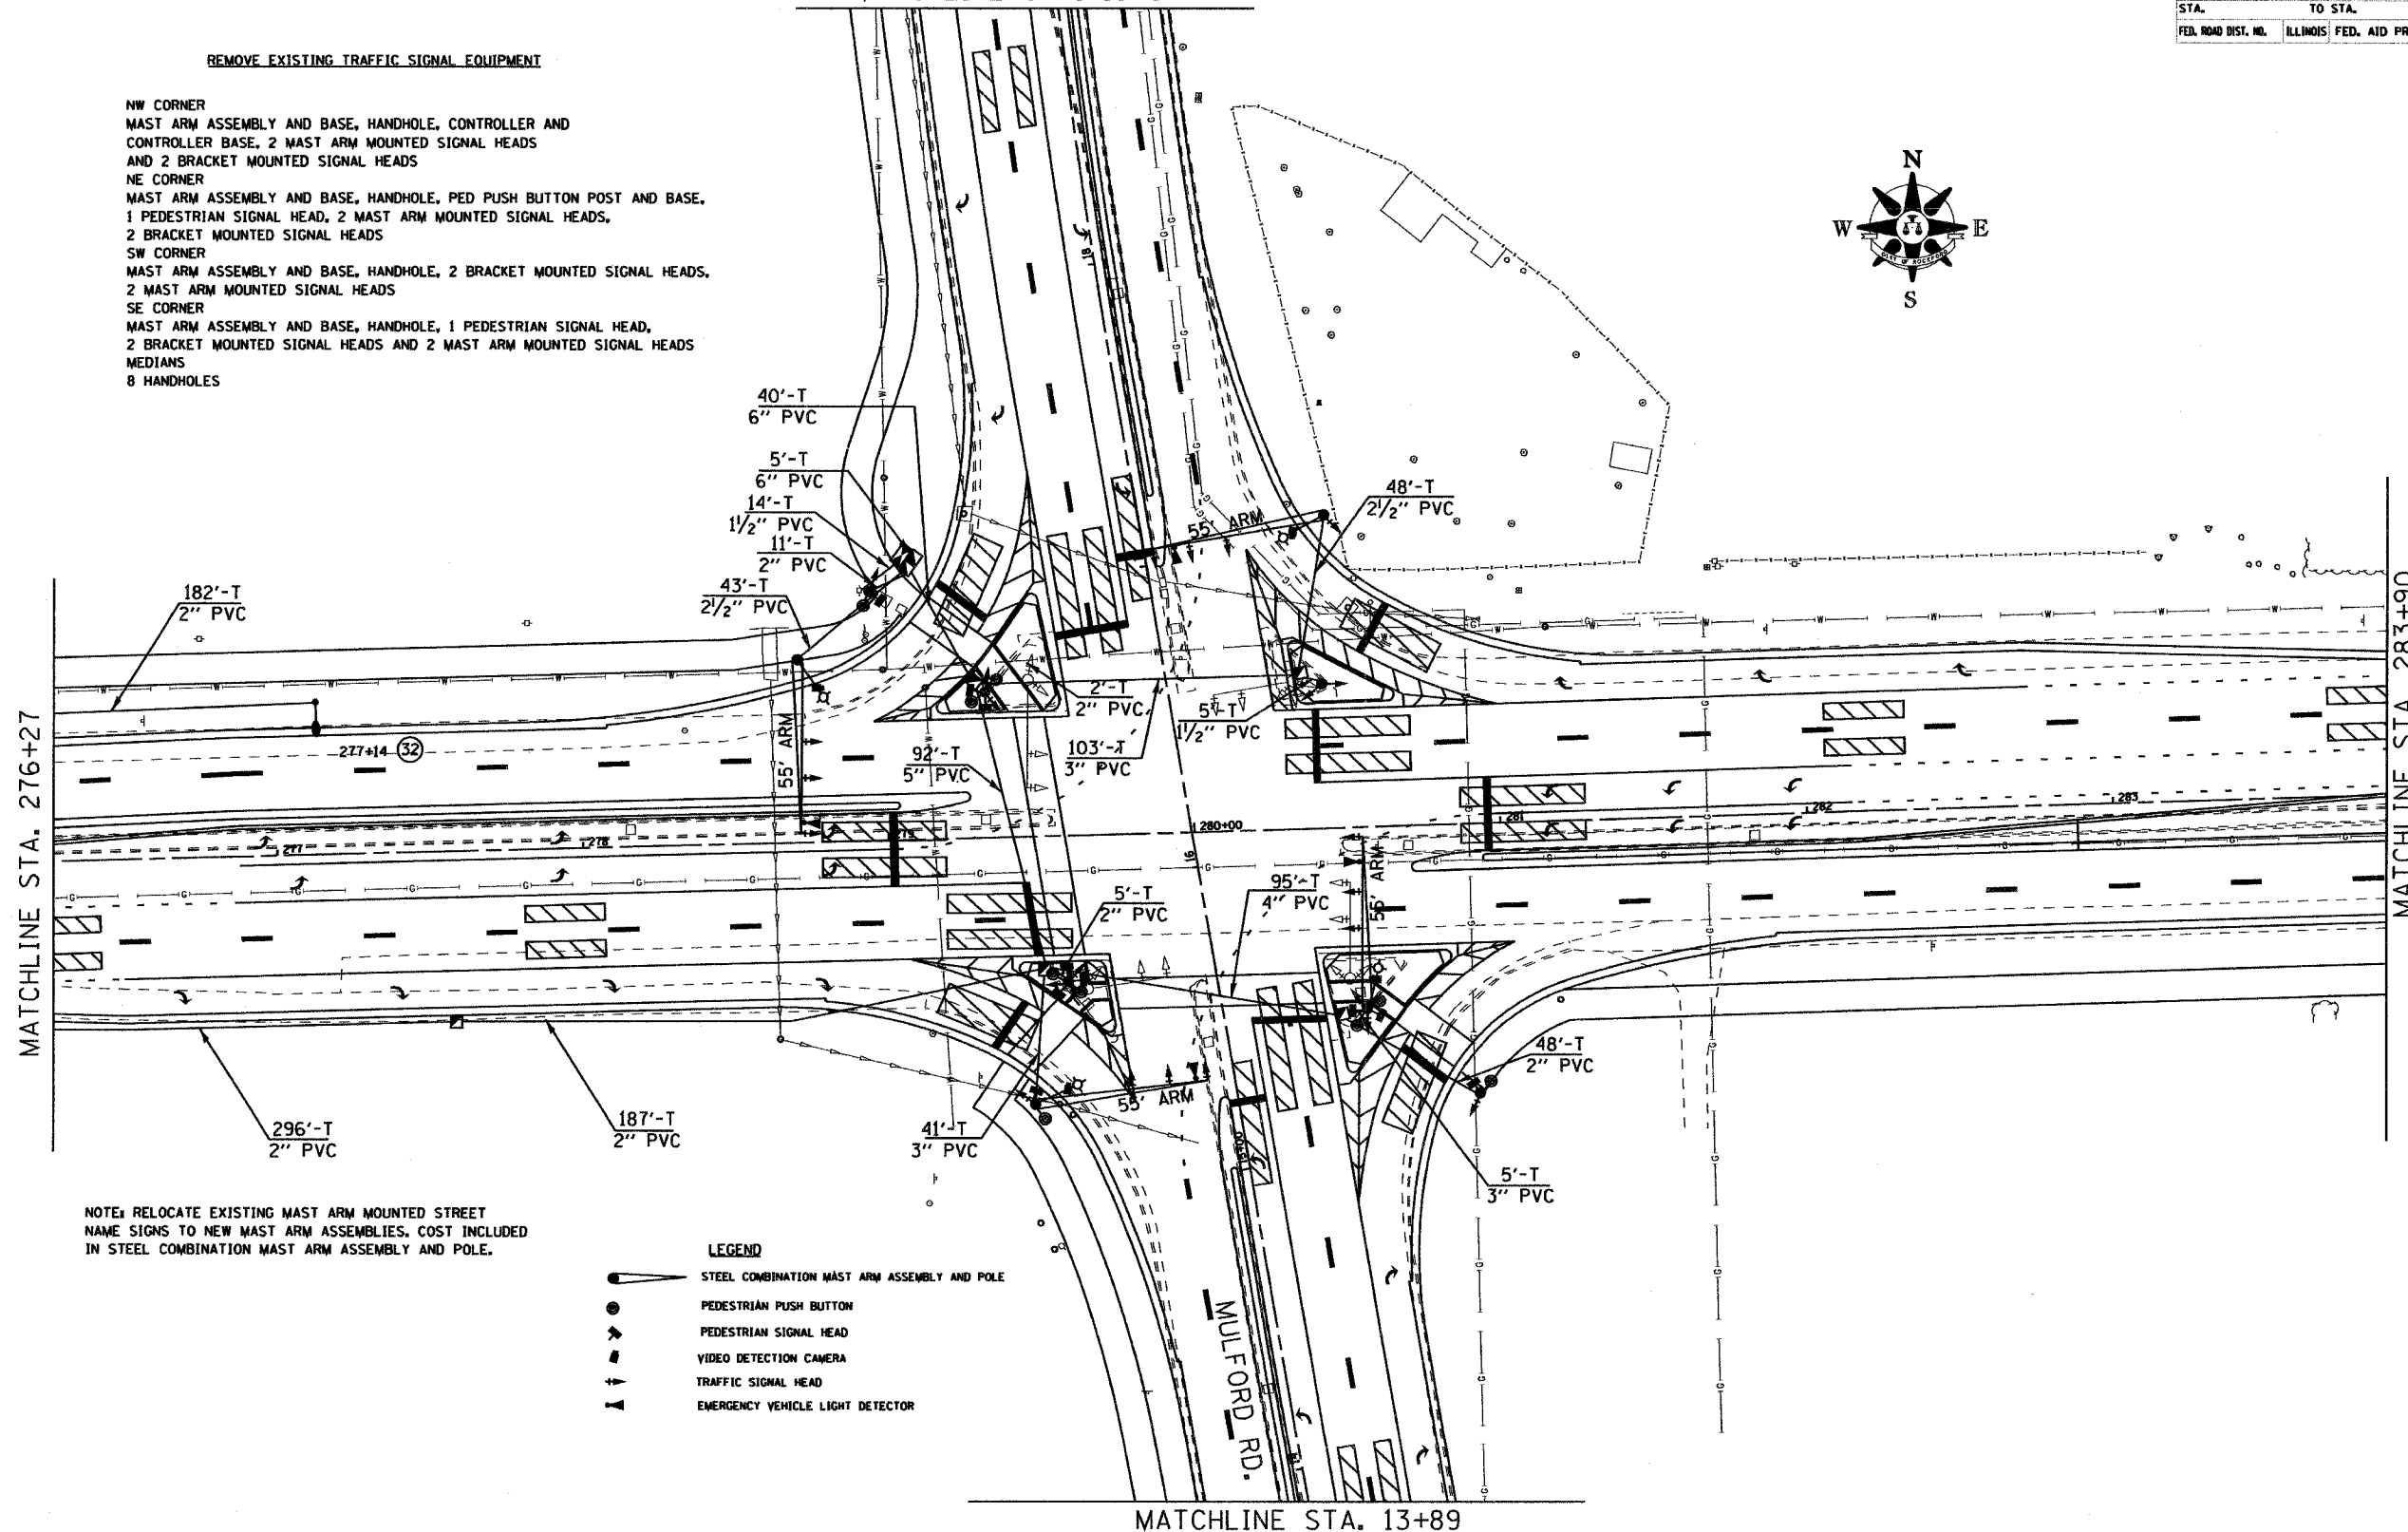

NOTE: RELOCATE EXISTING MAST ARM MOUNTED STREET NAME SIGNS TO NEW MAST ARM ASSEMBLIES, COST INCLUDED IN STEEL COMBINATION MAST ARM ASSEMBLY AND POLE.

- LEGEND**
- STEEL COMBINATION MAST ARM ASSEMBLY AND POLE
  - PEDESTRIAN PUSH BUTTON
  - PEDESTRIAN SIGNAL HEAD
  - VIDEO DETECTION CAMERA
  - TRAFFIC SIGNAL HEAD
  - EMERGENCY VEHICLE LIGHT DETECTOR

MATCHLINE STA. 13+89

MATCHLINE STA. 276+27

MATCHLINE STA. 283+90