

F.A. RTE.	SECTION	COUNTY	TOTAL SHEETS	SHEET NO.
303	03-00520-00-WR	WINNEBAGO	254	225
STA. 246+50.00		TO STA. 248+00.00		
FED. ROAD DIST. NO.		(ILLINOIS) FED. AID PROJECT		

DATE _____ BY _____

FINAL SURVEY _____

REVISIONS _____

NOTE BOOK NO. _____

AREAS CHECKED _____


DATE _____ BY _____

ORIGINAL SURVEY _____

REVISIONS _____

NOTE BOOK NO. _____

AREAS CHECKED _____

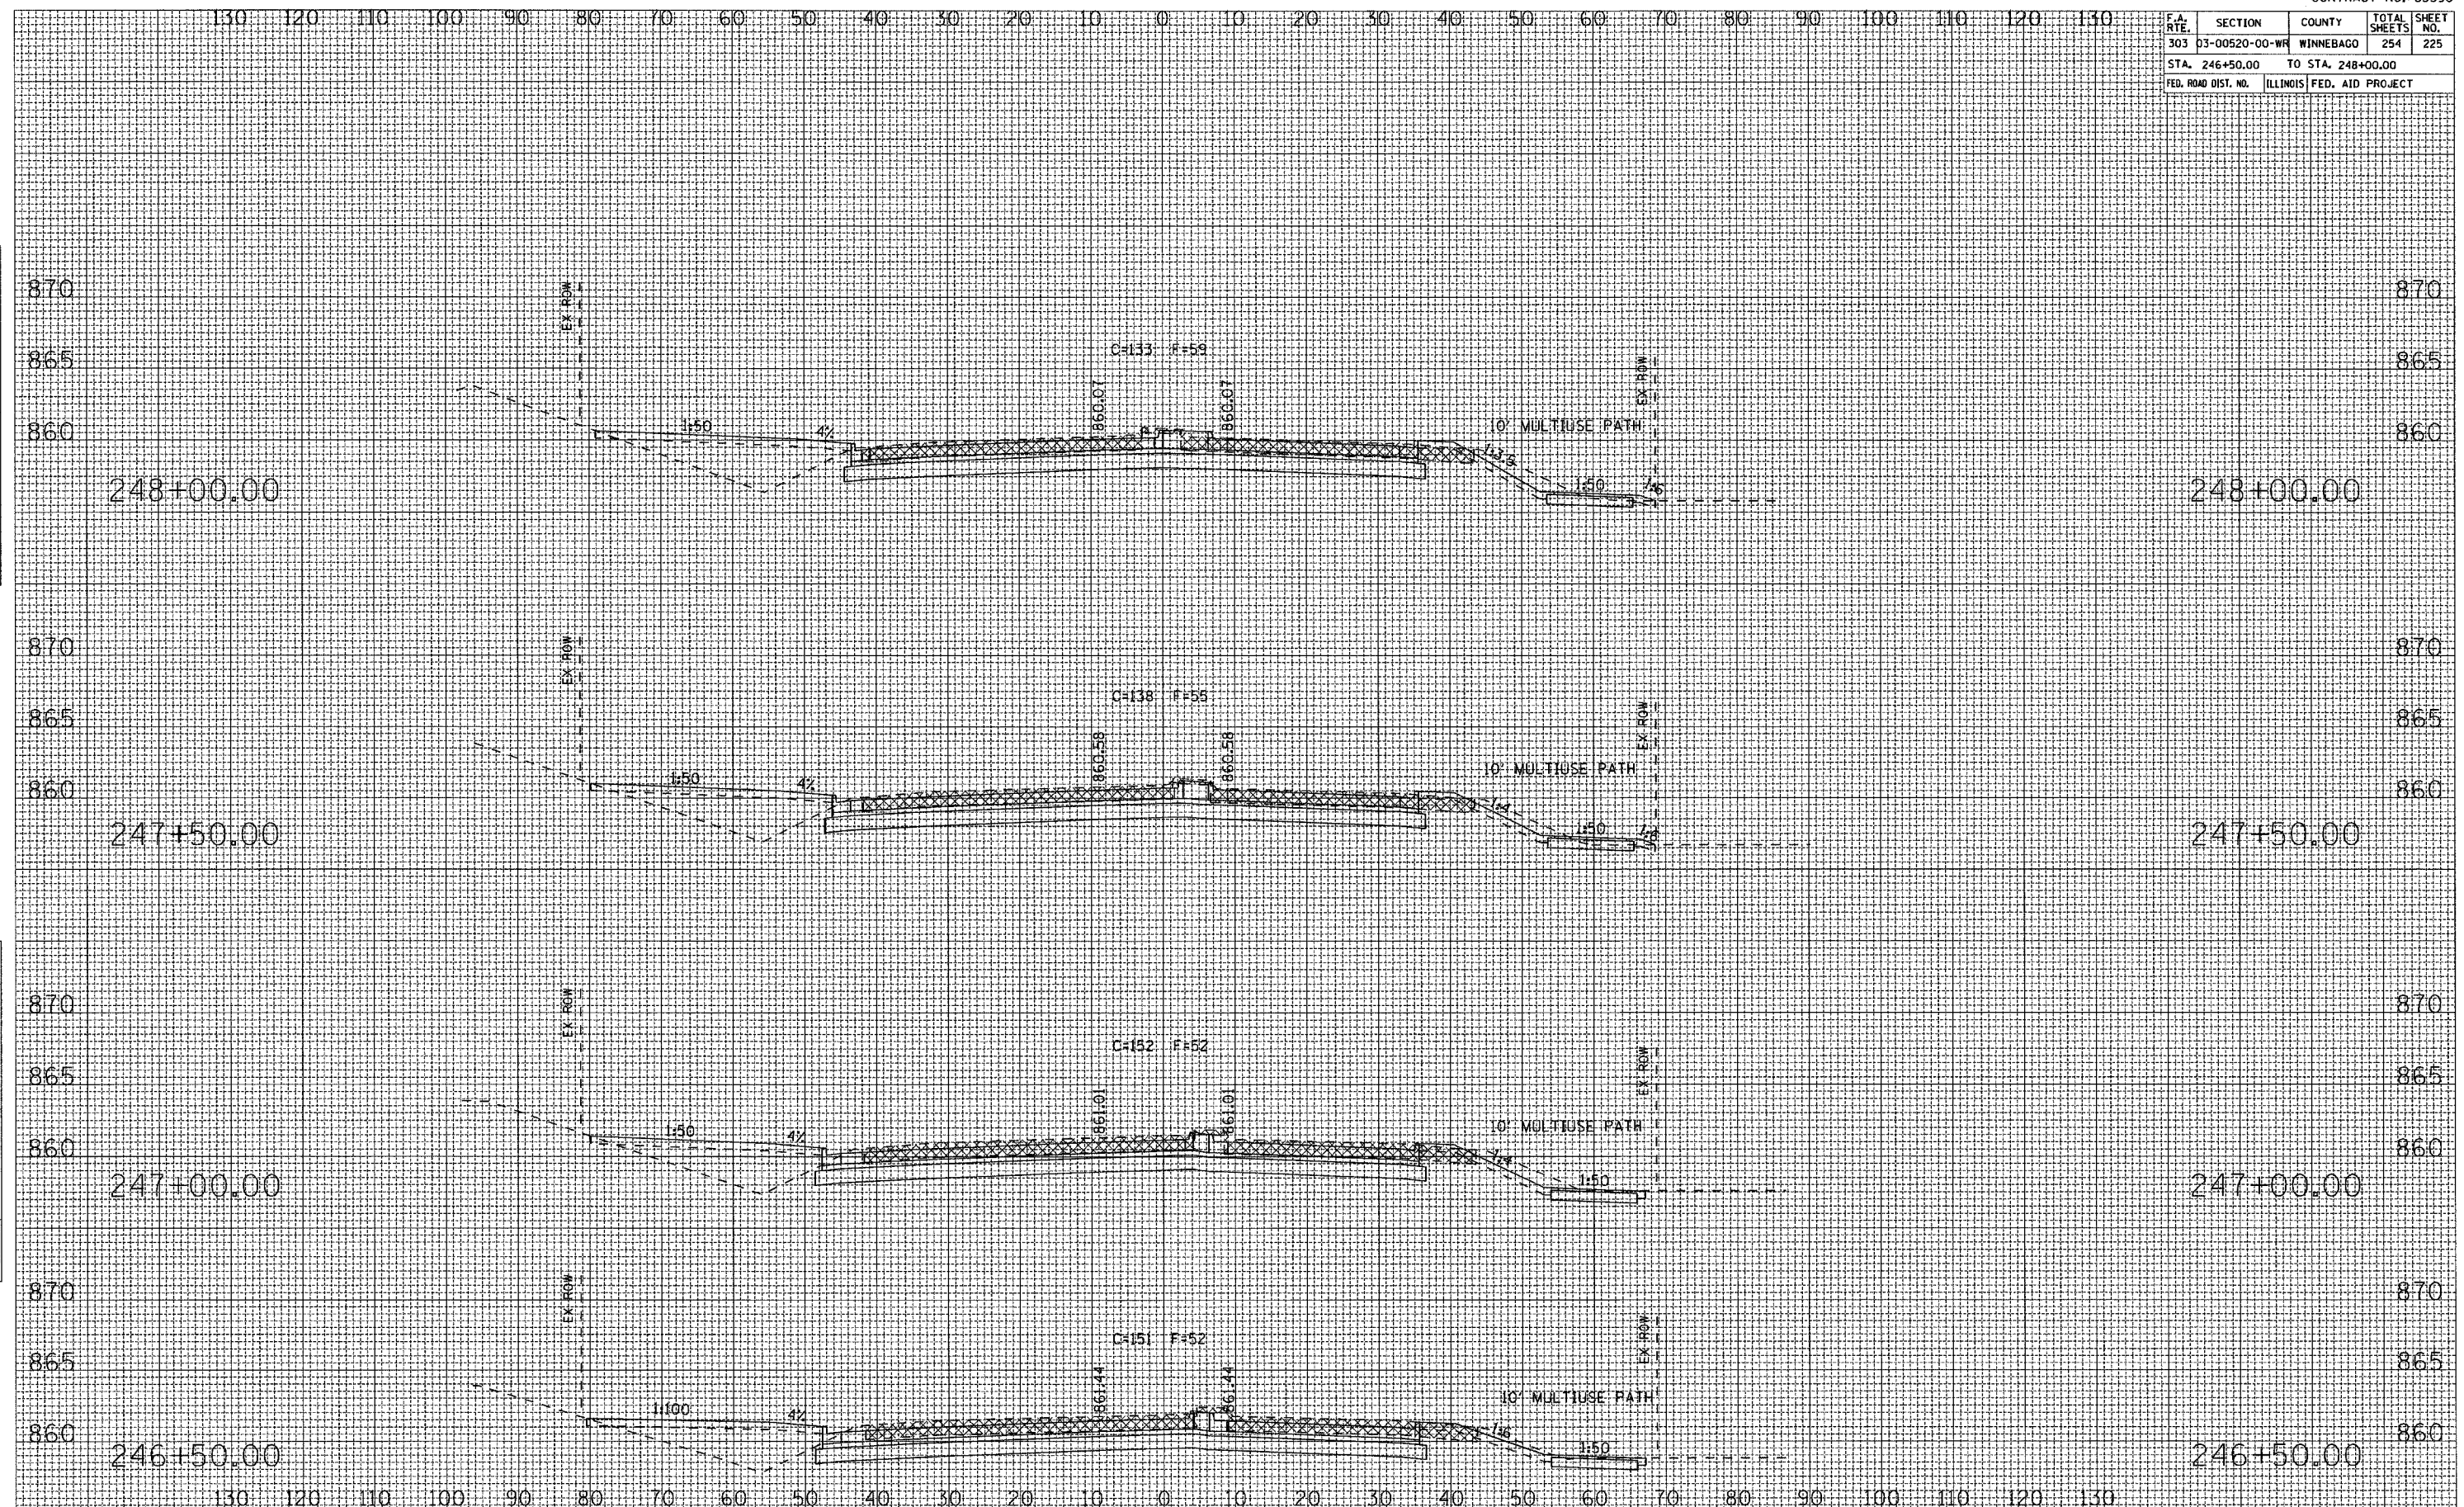

HARRISON AVENUE