


F.A. RTE.	SECTION	COUNTY	TOTAL SHEETS	SHEET NO.
303	03-00520-00-WR	WINNEBAGO	254	227
STA. 250+50.00		TO STA. 251+50.00		
FED. ROAD DIST. NO.		ILLINOIS FED. AID PROJECT		

DATE _____
 BY _____
 SURVEYED _____
 PLANNED _____
 DRAWN BY _____
 CHECKED BY _____
 NOTE BOOK NO. _____
 AREAS CHECKED _____

DATE _____
 BY _____
 SURVEYED _____
 PLANNED _____
 DRAWN BY _____
 CHECKED BY _____
 NOTE BOOK NO. _____
 AREAS CHECKED _____

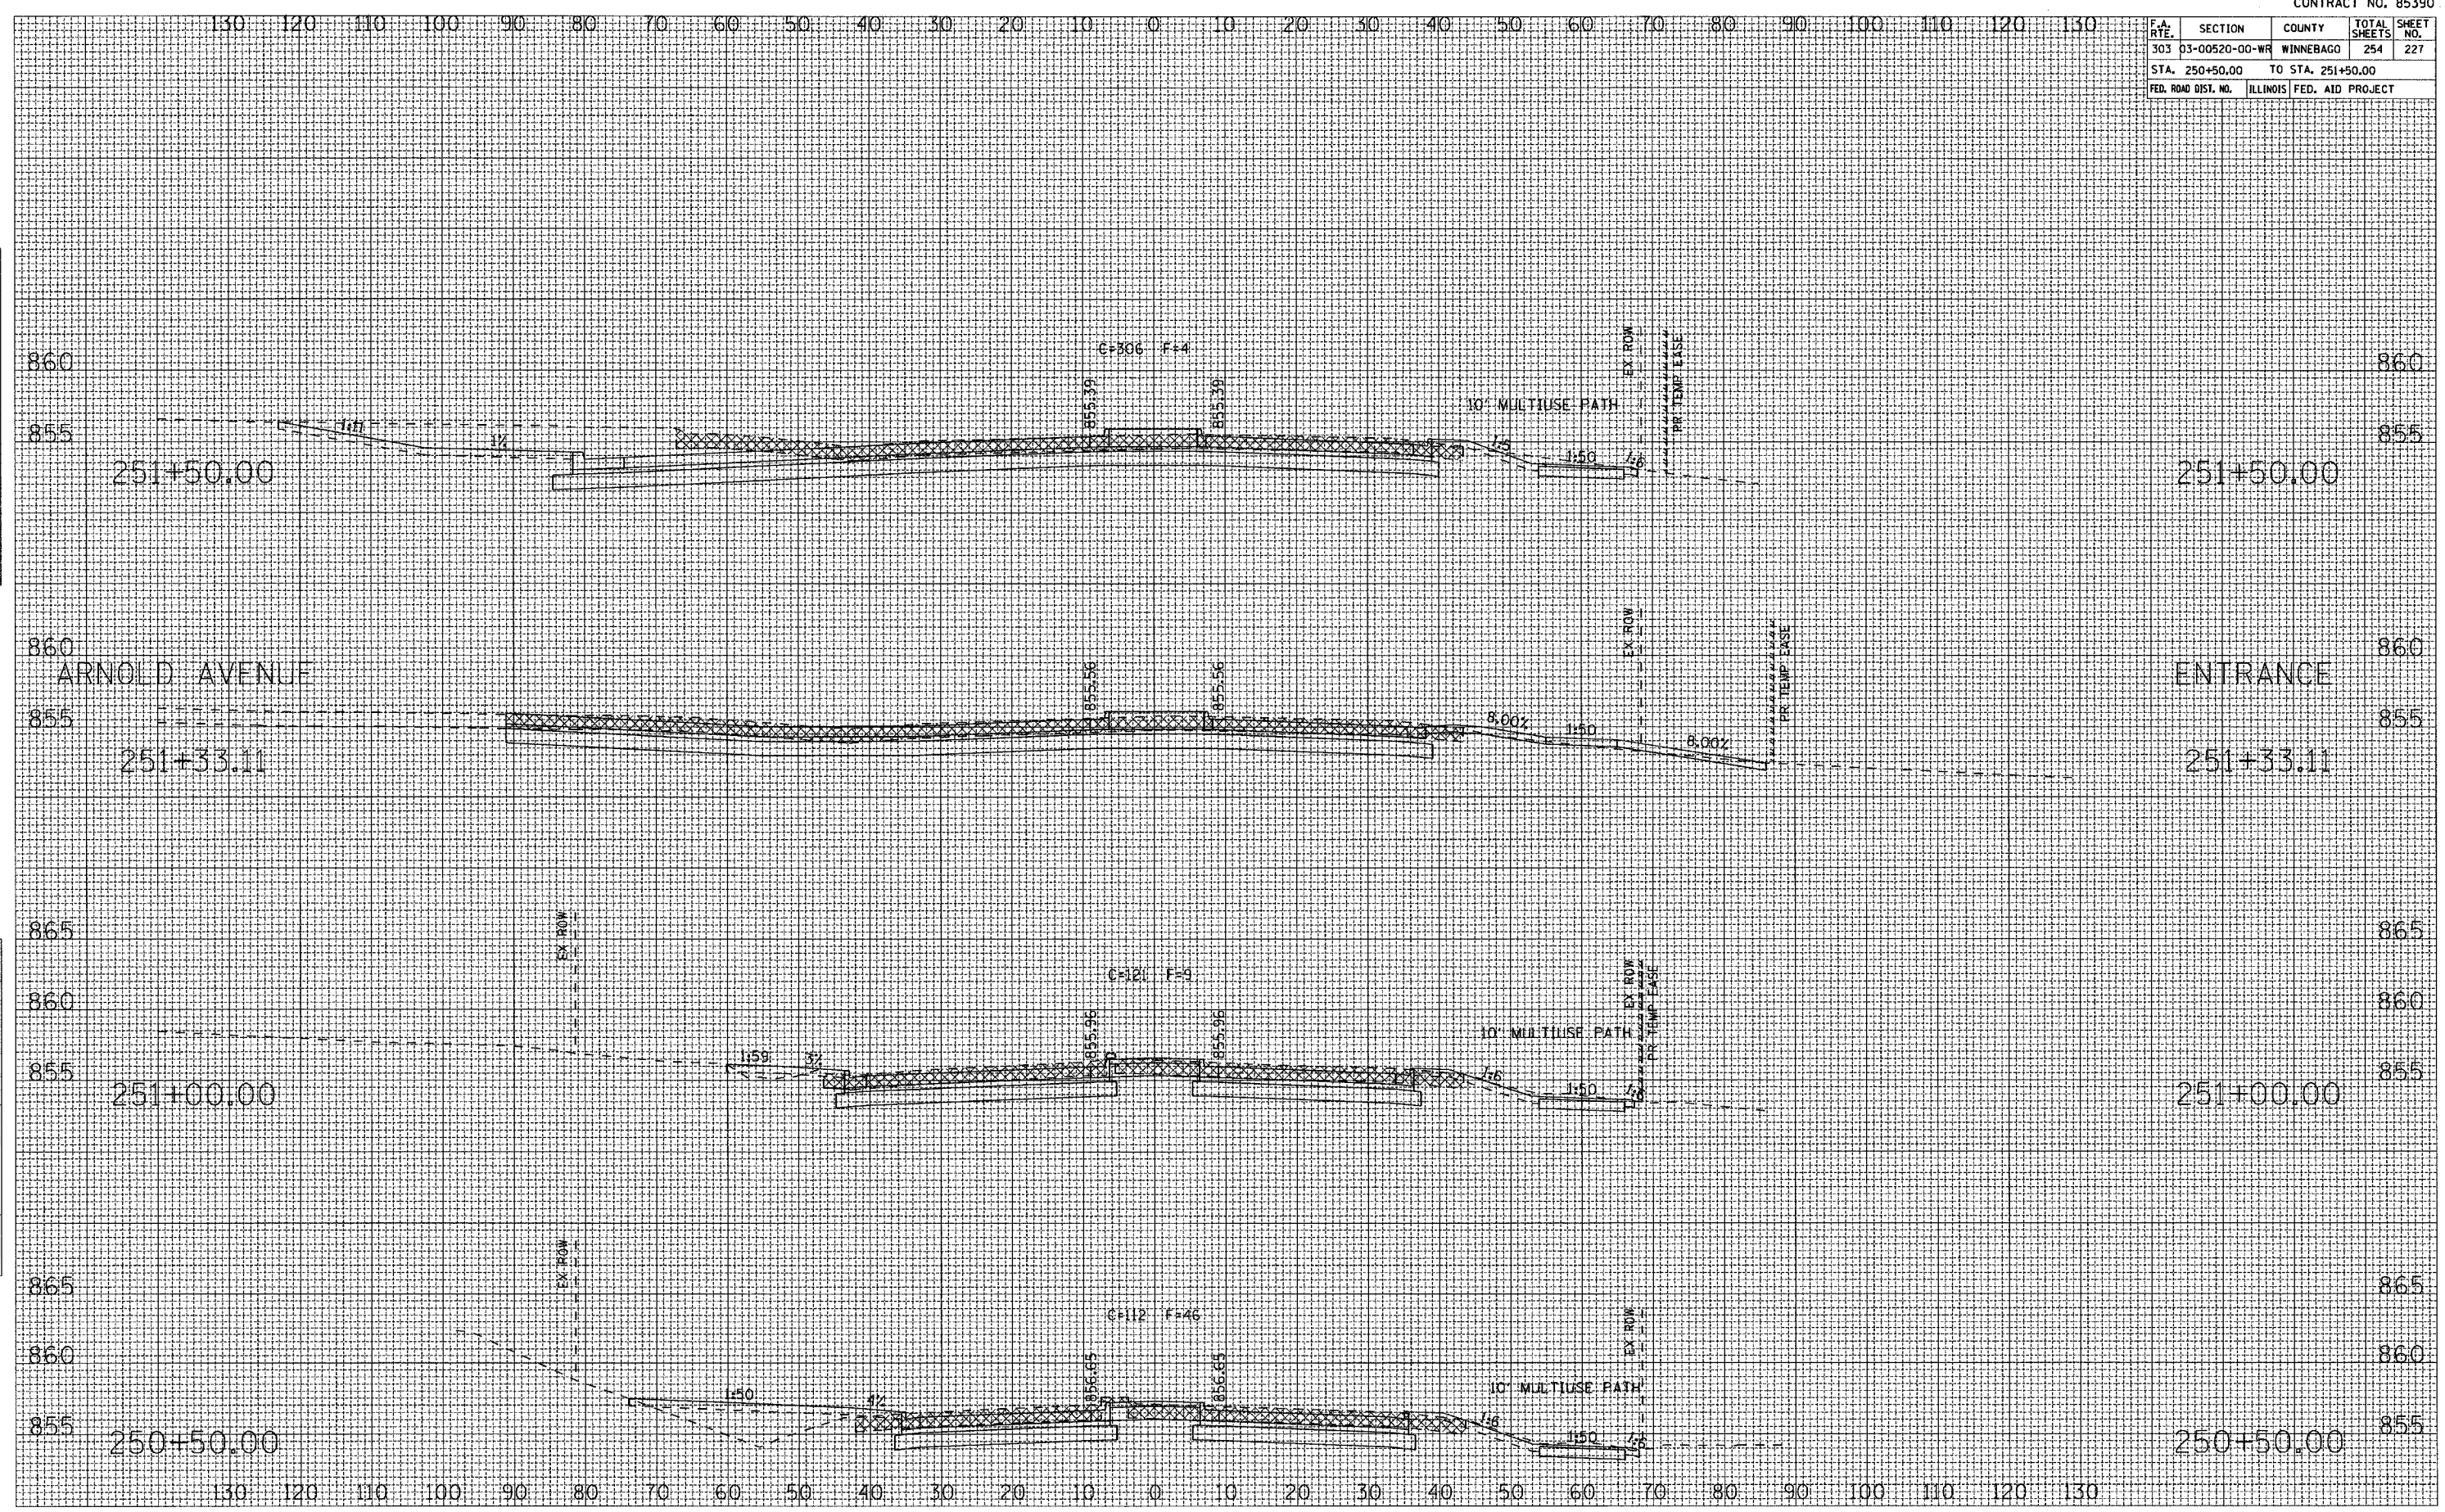

HARRISON AVENUE