


F.A. RTE.	SECTION	COUNTY	TOTAL SHEETS	SHEET NO.
303	D3-00520-00-WR	WINNEBAGO	254	236
STA. 269+50.00 TO STA. 270+50.00				
FED. ROAD DIST. NO.			ILLINOIS FED. AID PROJECT	

DATE	BY

NO.	AREAS CHECKED

DATE	BY

NO.	AREAS CHECKED

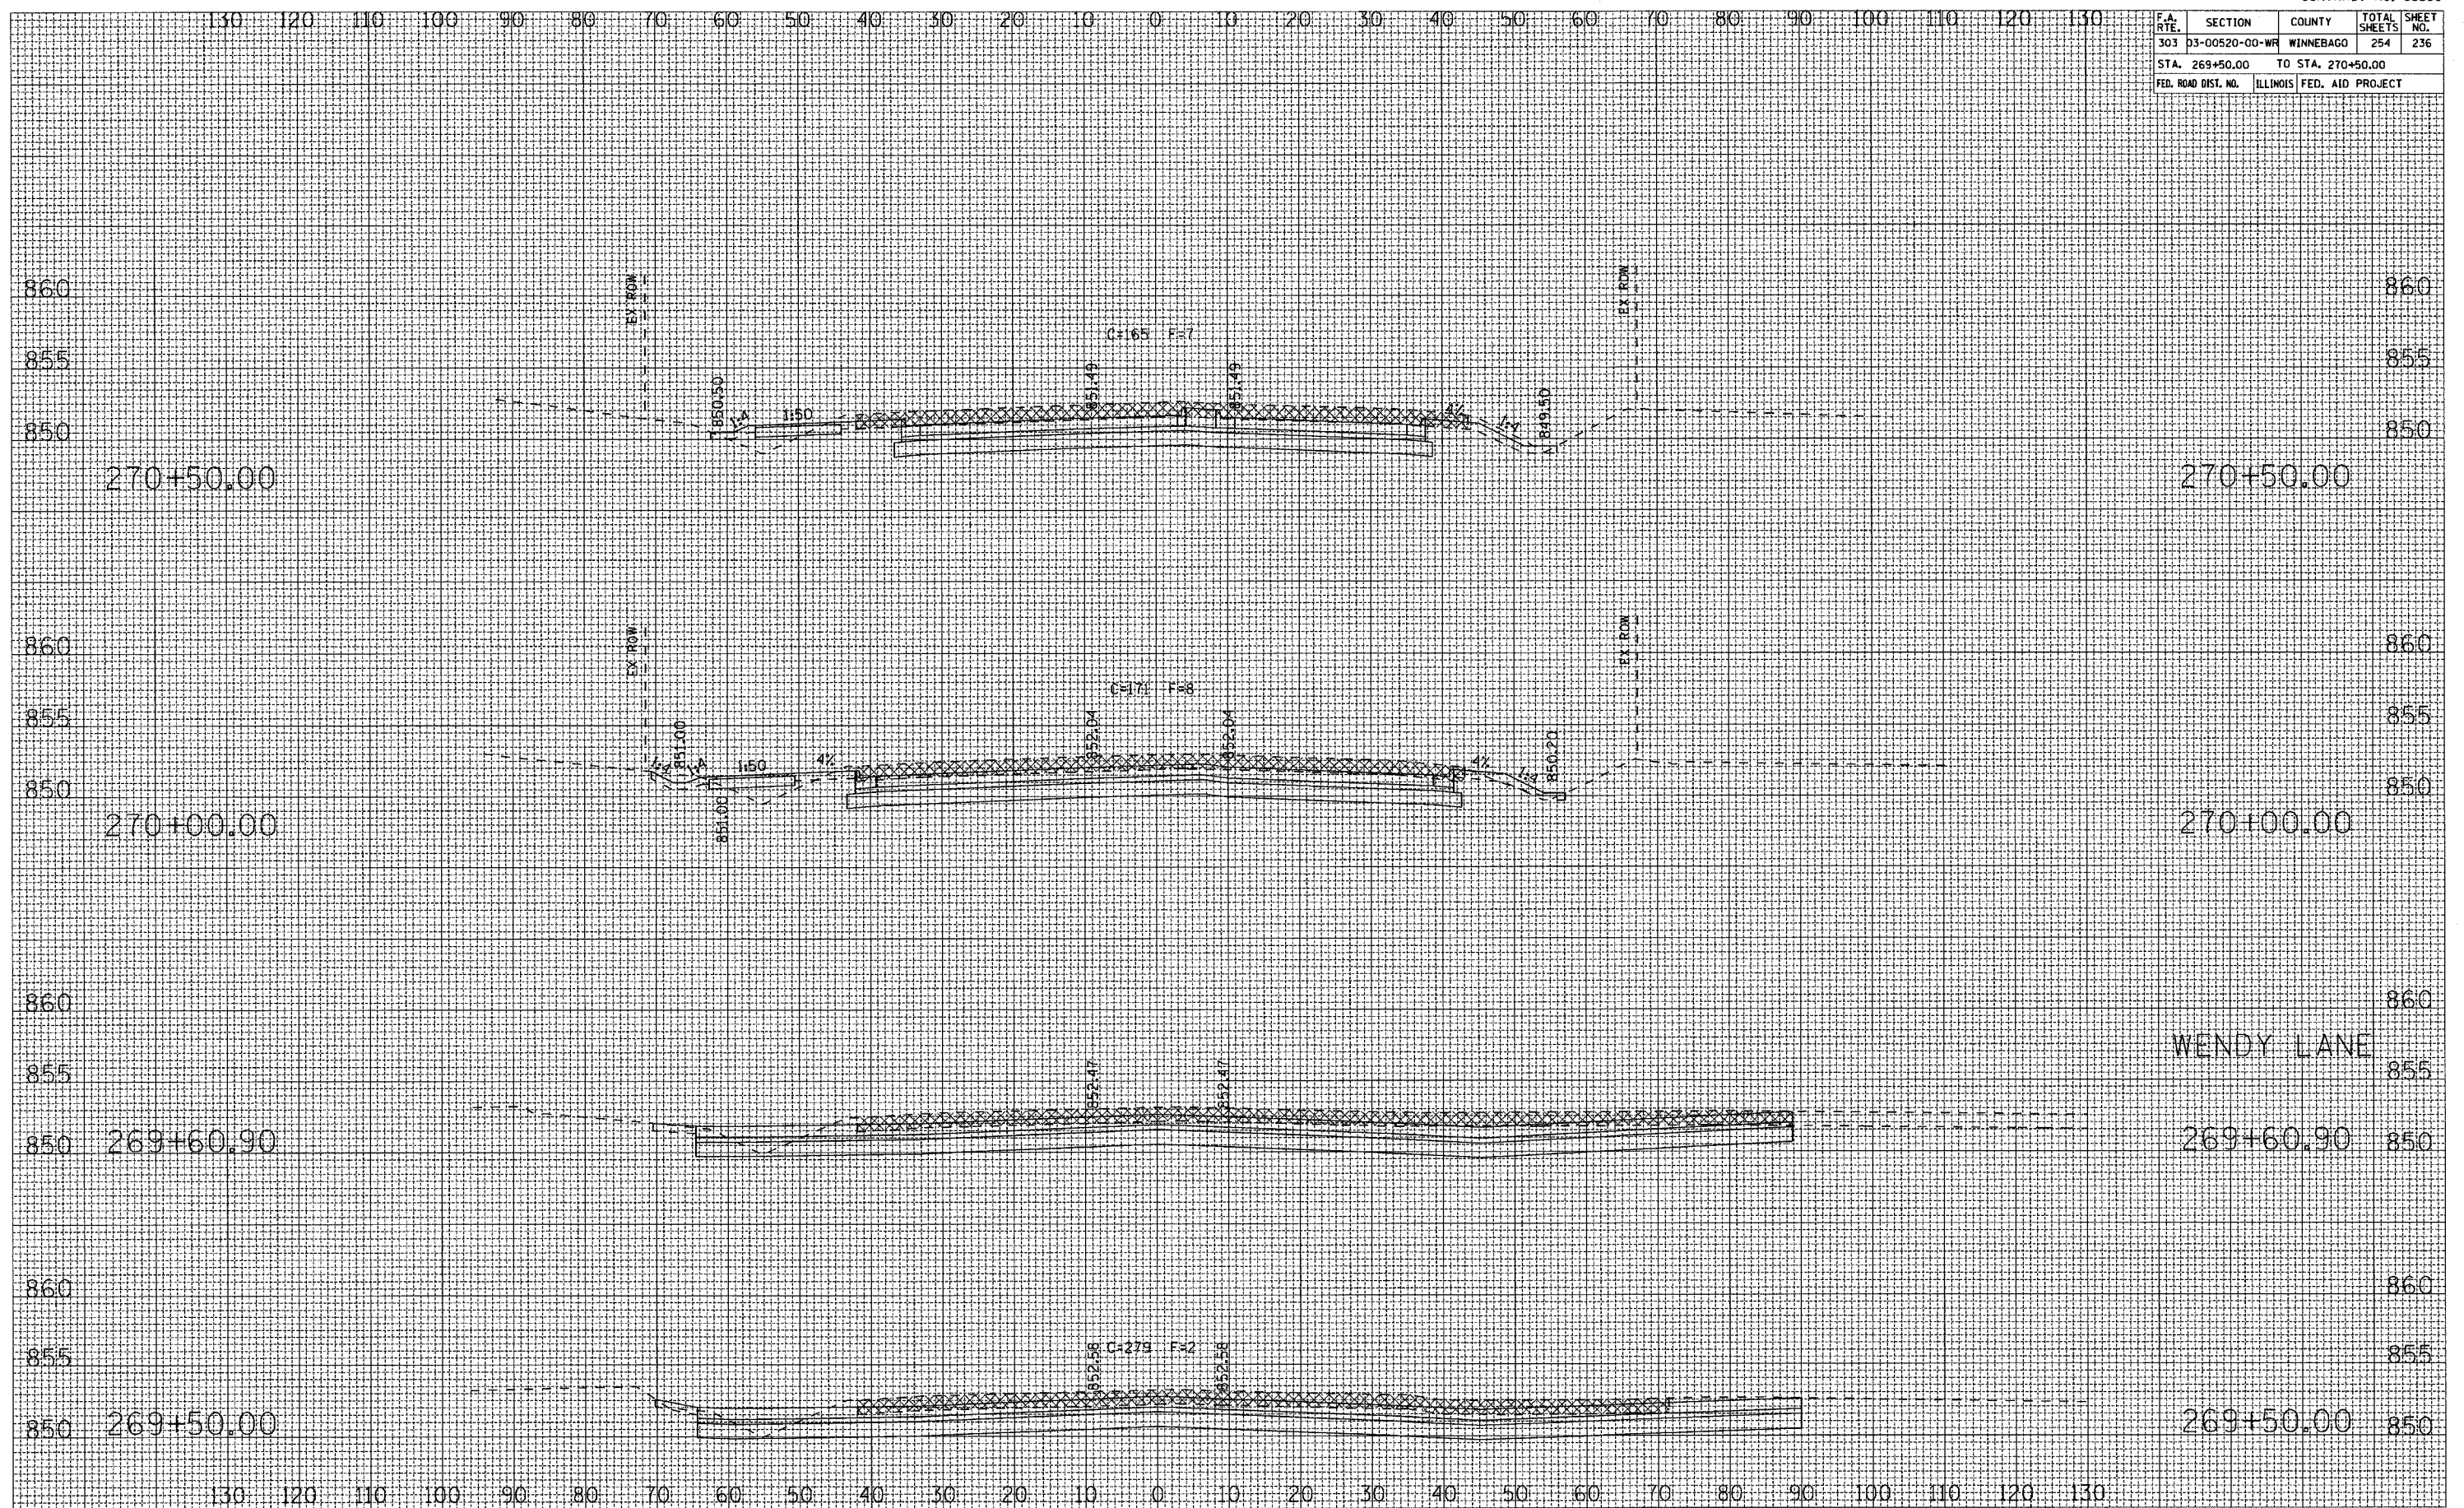

WENDY LANE

HARRISON AVENUE