


F.A. RTE.	SECTION	COUNTY	TOTAL SHEETS	SHEET NO.
303	D3-00520-00-WR	WINNEBAGO	254	245
STA. 287+00.00		TO STA. 287+50.00		
FED. ROAD DIST. NO.		ILLINOIS FED. AID PROJECT		

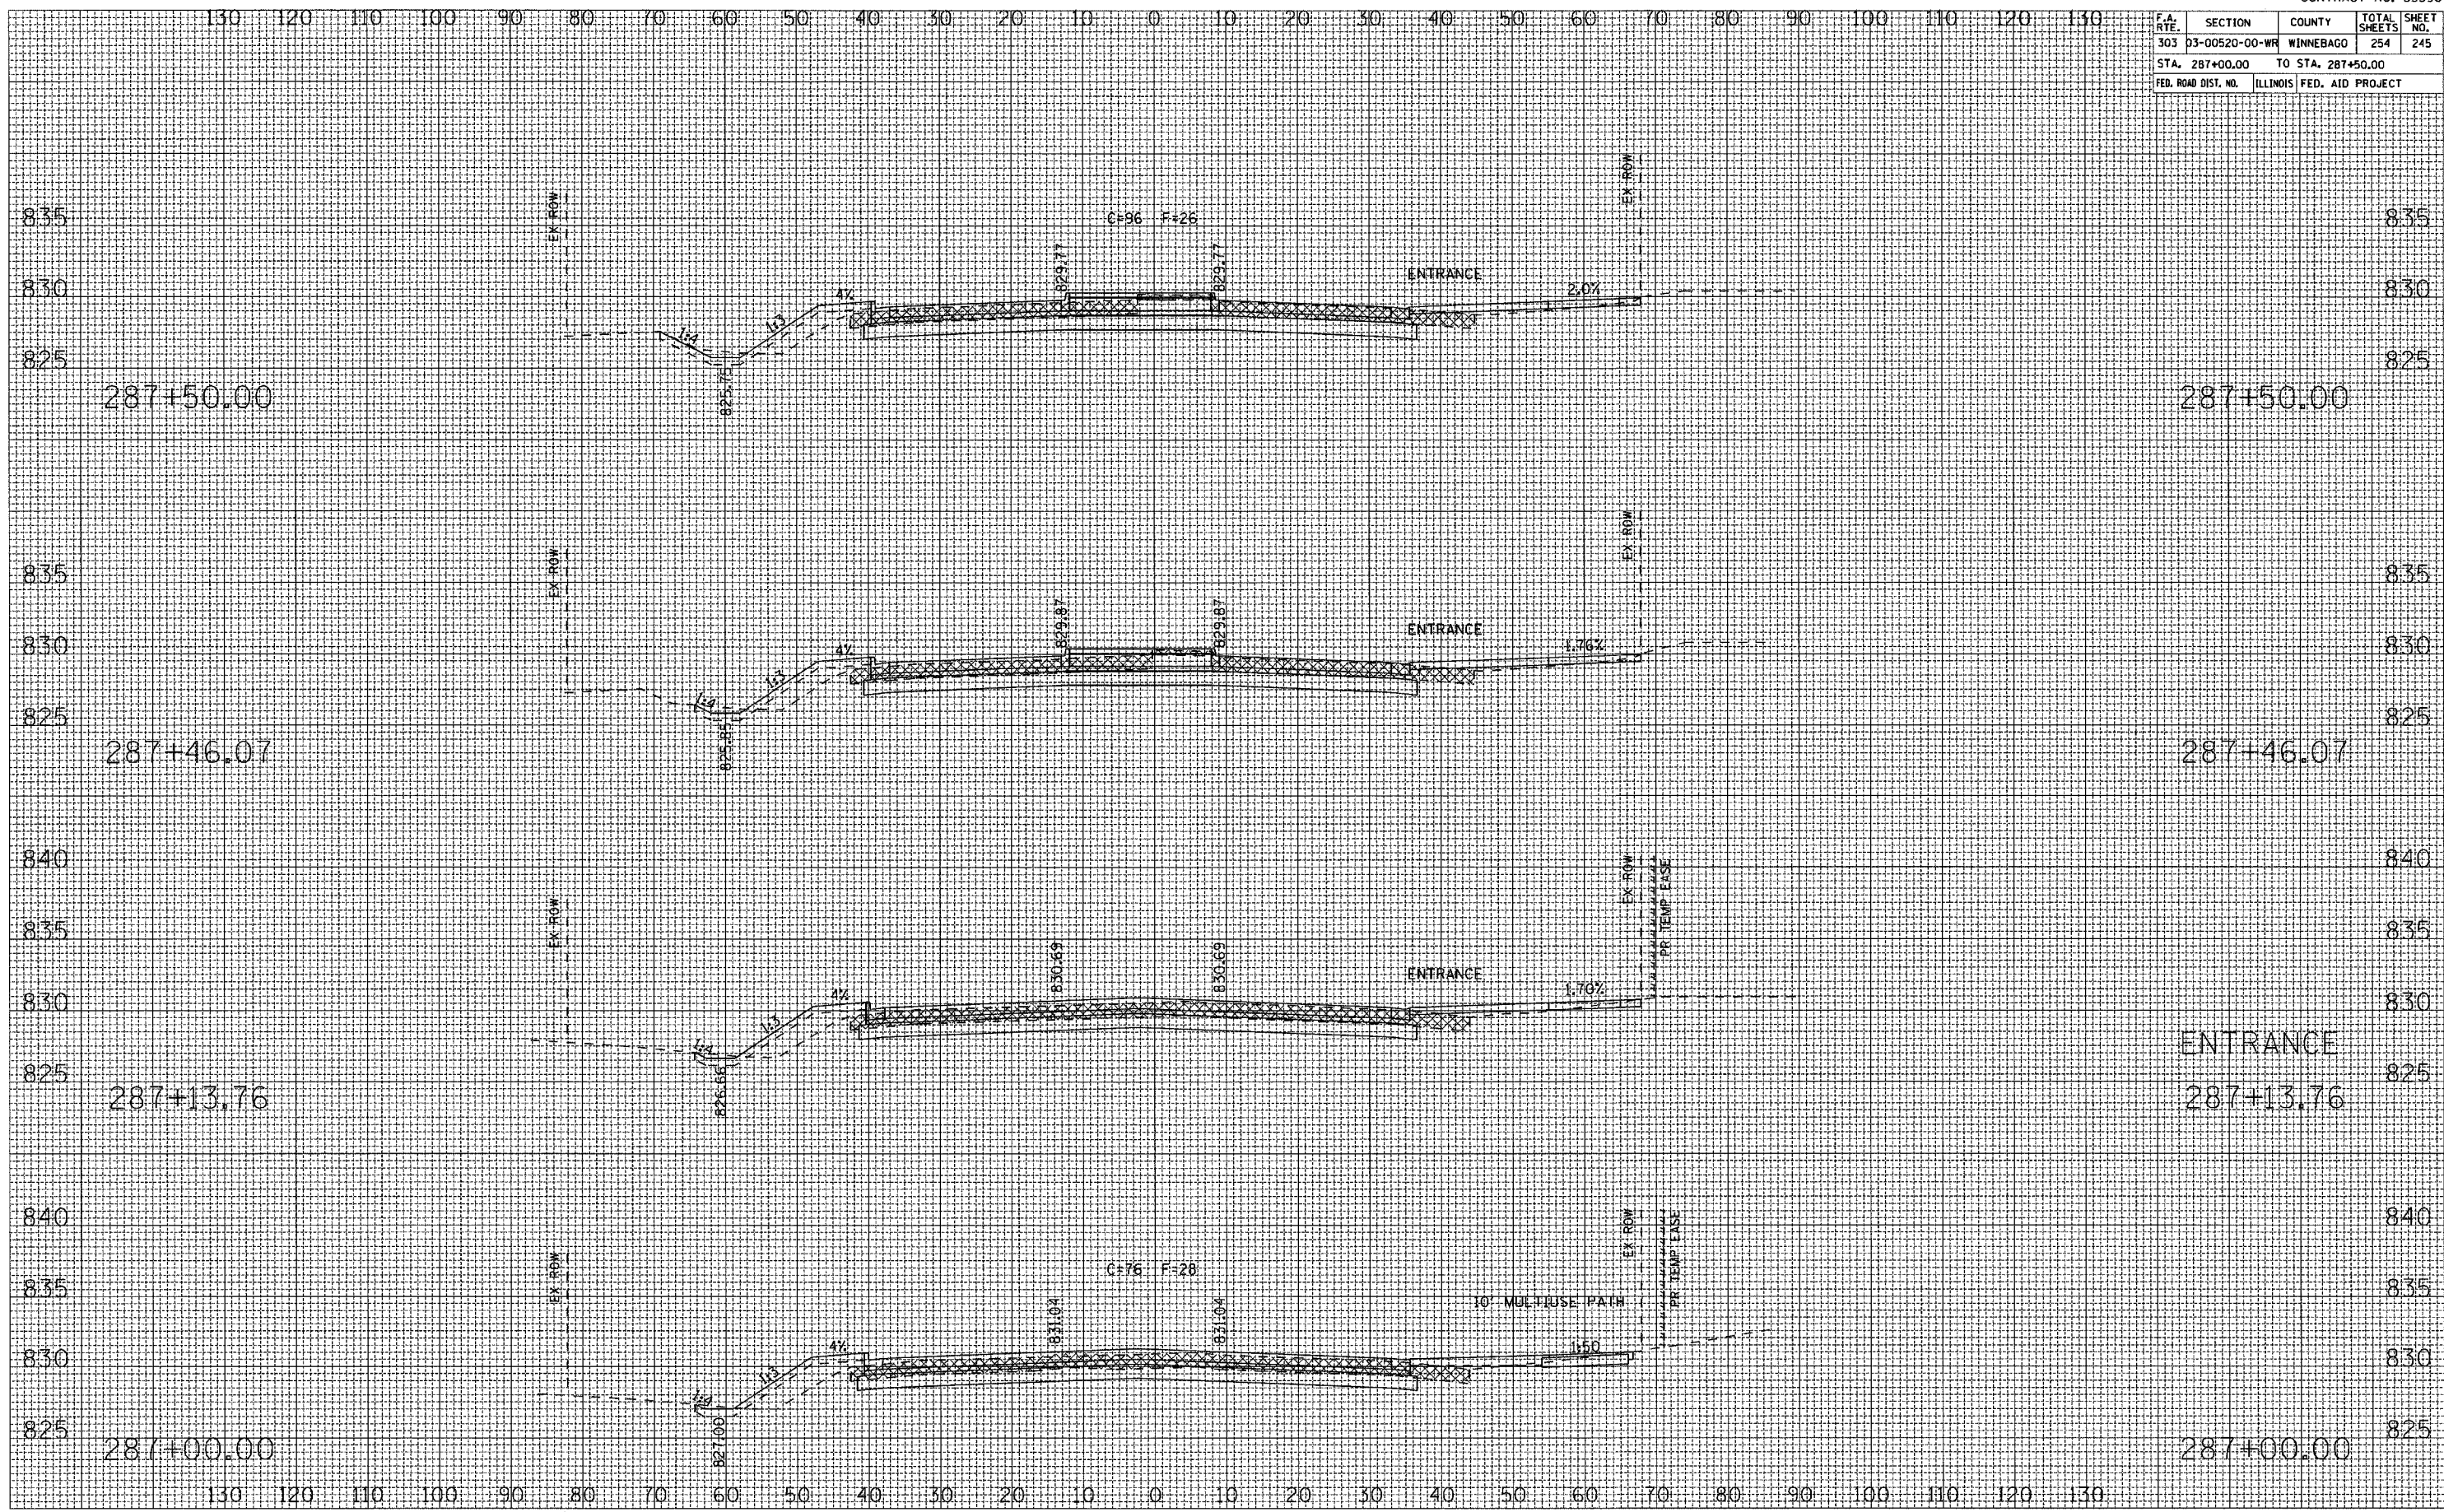

DATE
BY
FINISHED SURVEY
PLOTTED
TEMPLATE
NOTE BOOK
AREAS CHECKED
NO.

DATE
BY
ORIGINAL SURVEY
PLOTTED
TEMPLATE
NOTE BOOK
AREAS CHECKED
NO.