


F.A.P. SHEET NO.	SECTION	COUNTY	TOTAL SHEETS	SHEET NO.
227	94-24122-00-BR	IROQUOIS	15	11
STA. 11+00 TO STA. 13+00				
ROAD DIST. ILLINOIS			RIDGELAND	
CONTRACT NO. 87298				

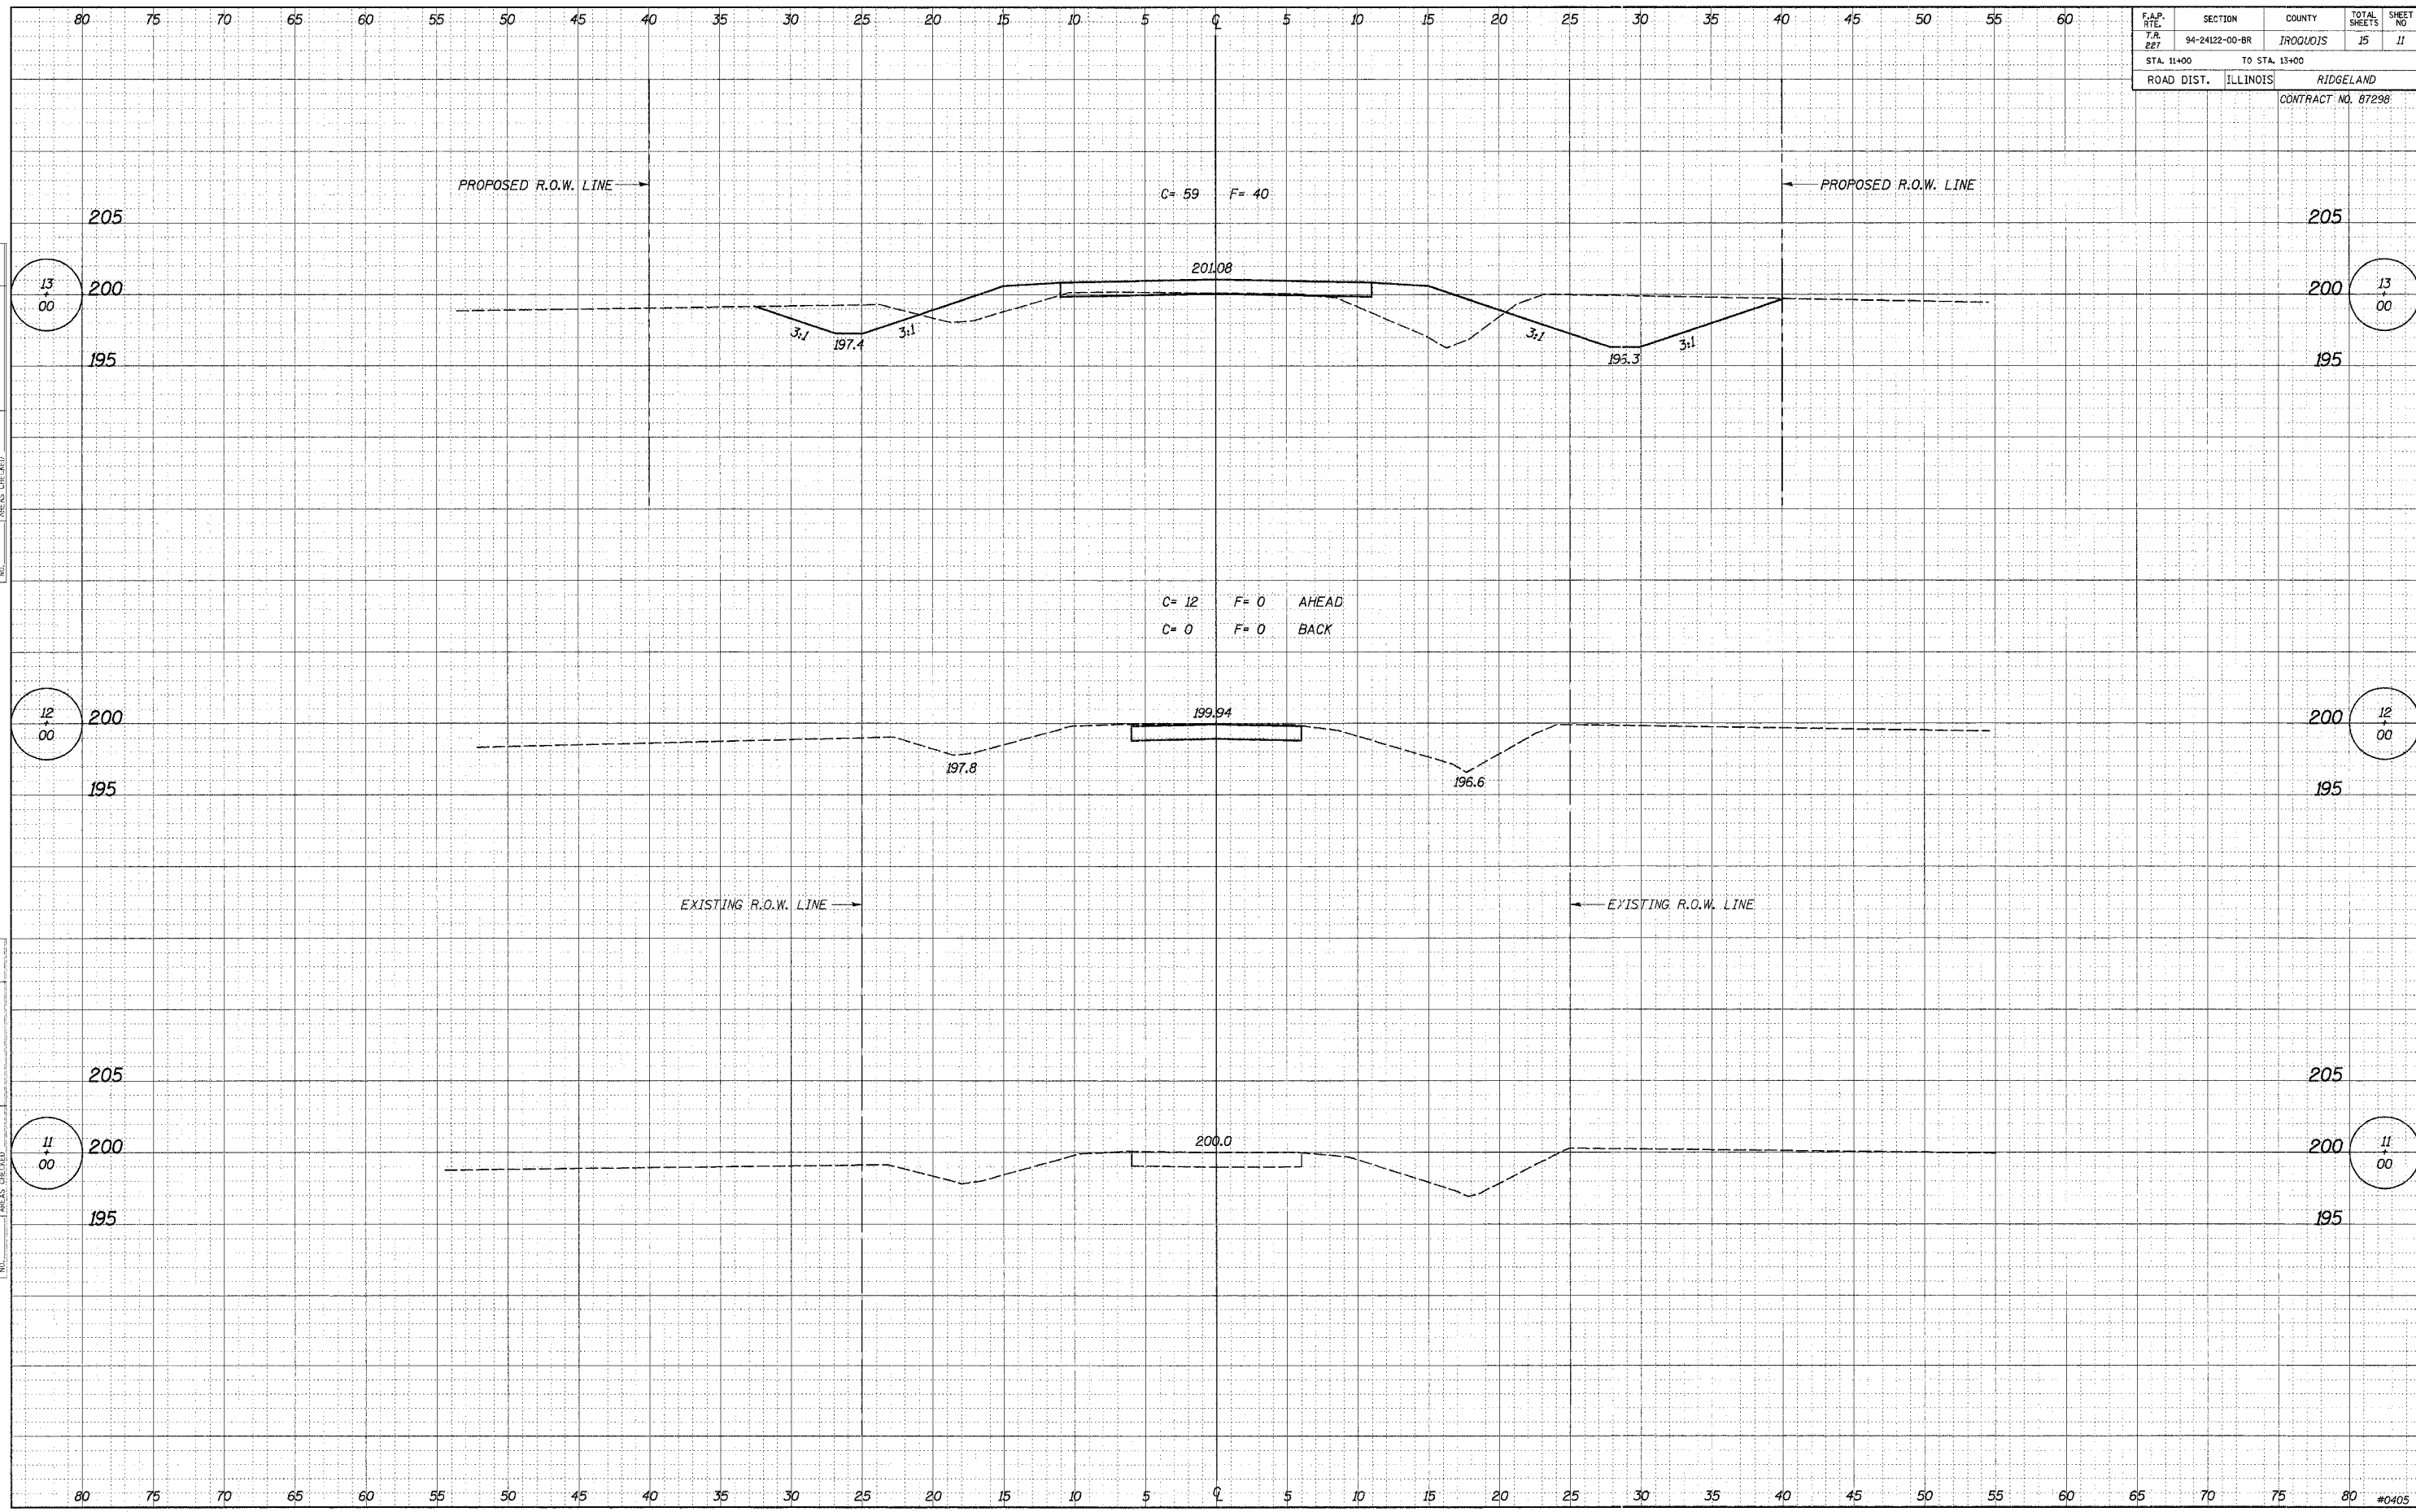

BY	DATE
SERVICED	
PLOTTED	
TEMPLATE	
AREAS CHECKED	

BY	DATE
SERVICED	
PLOTTED	
TEMPLATE	
AREAS CHECKED	