


F.A.P. RTE.	SECTION	COUNTY	TOTAL SHEETS	SHEET NO.
T.R. 227	94-24122-00-BR	IROQUOIS	15	13
STA. 14+69		TO STA. 15+50		
ROAD DIST.	ILLINOIS	RIDGELAND		
CONTRACT NO. 87298				

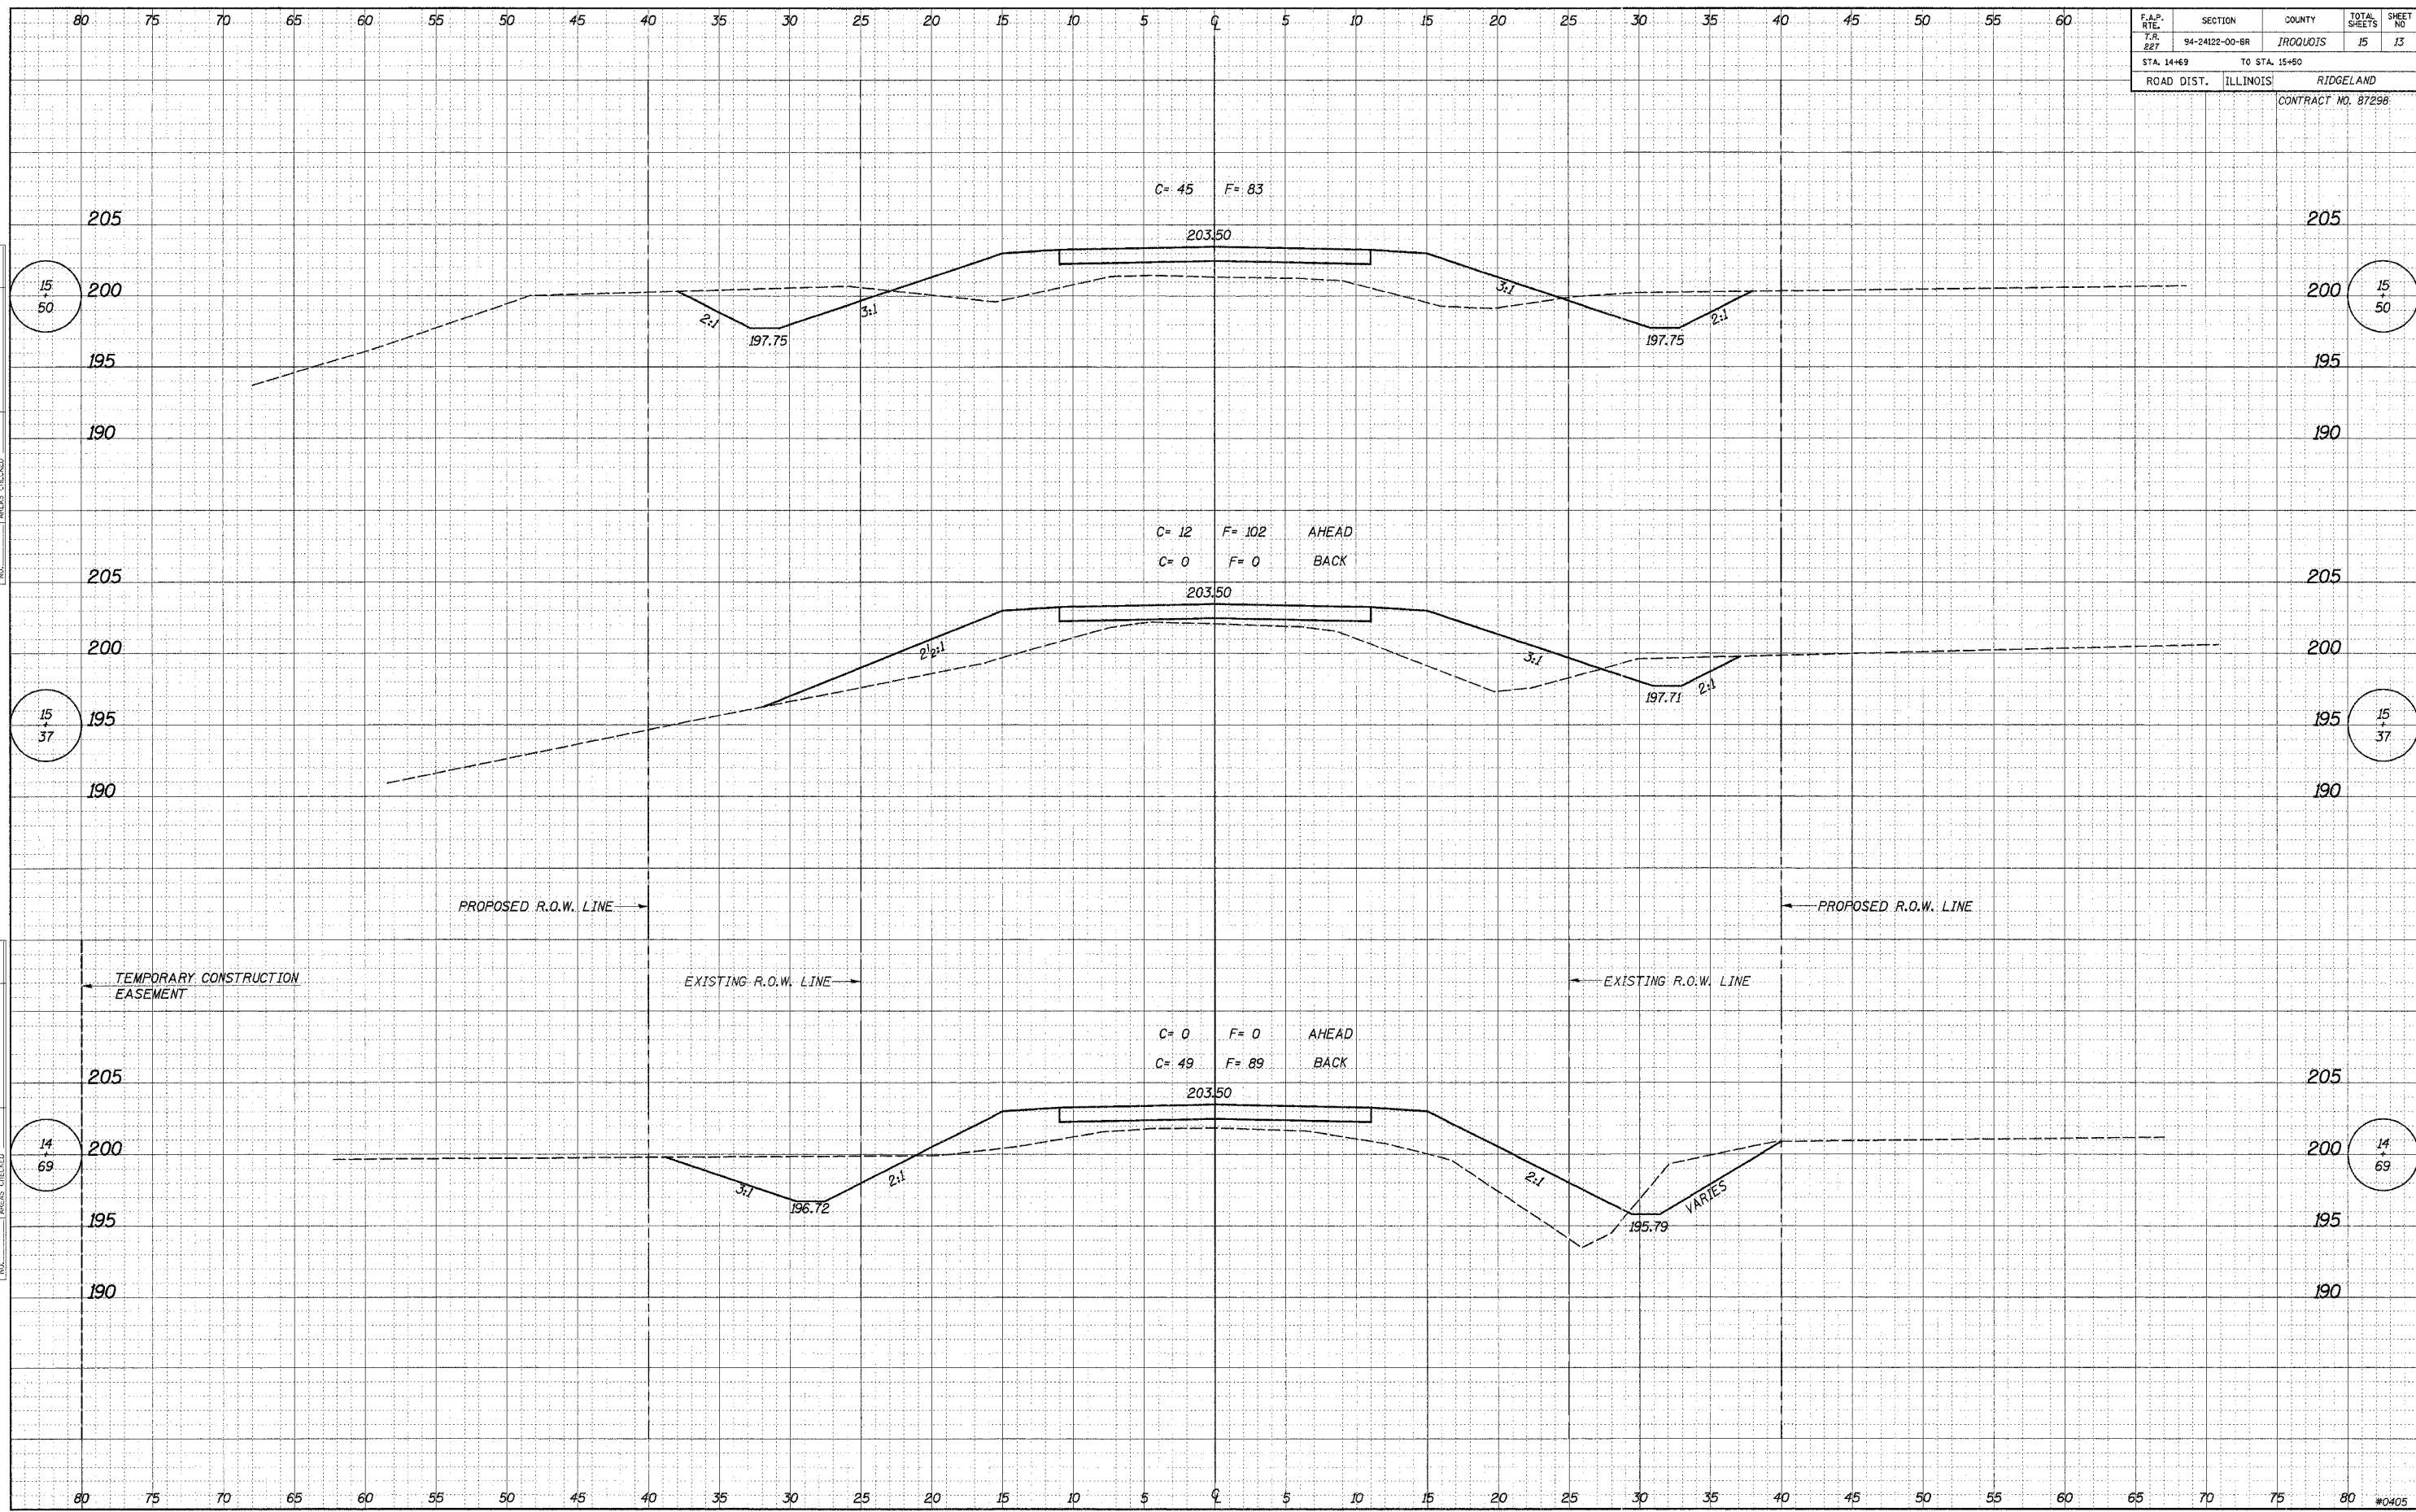

DATE: _____ BY: _____
 SURVEYED: _____ PLOTTED: _____
 ORIGINAL SURVEY: _____ S.A.P.: _____
 NOTE BOOK: _____ TEMPLATE: _____
 NO.: _____ AREAS CHECKED: _____

DATE: _____ BY: _____
 SURVEYED: _____ PLOTTED: _____
 ORIGINAL SURVEY: _____ S.A.P.: _____
 NOTE BOOK: _____ TEMPLATE: _____
 NO.: _____ AREAS CHECKED: _____