





COUNTY	SECTION	HWY. NO.	SHEET NO.
LASALLE	05-00237-01-RS	CH 3	4 of 7

CONTRACT NO. 87320

STA. 10+00 SEC. 05-00237-01-RS =
33+96.07 SEC. 98-00545-00-BR



BEGIN PROJECT
STA 11+60

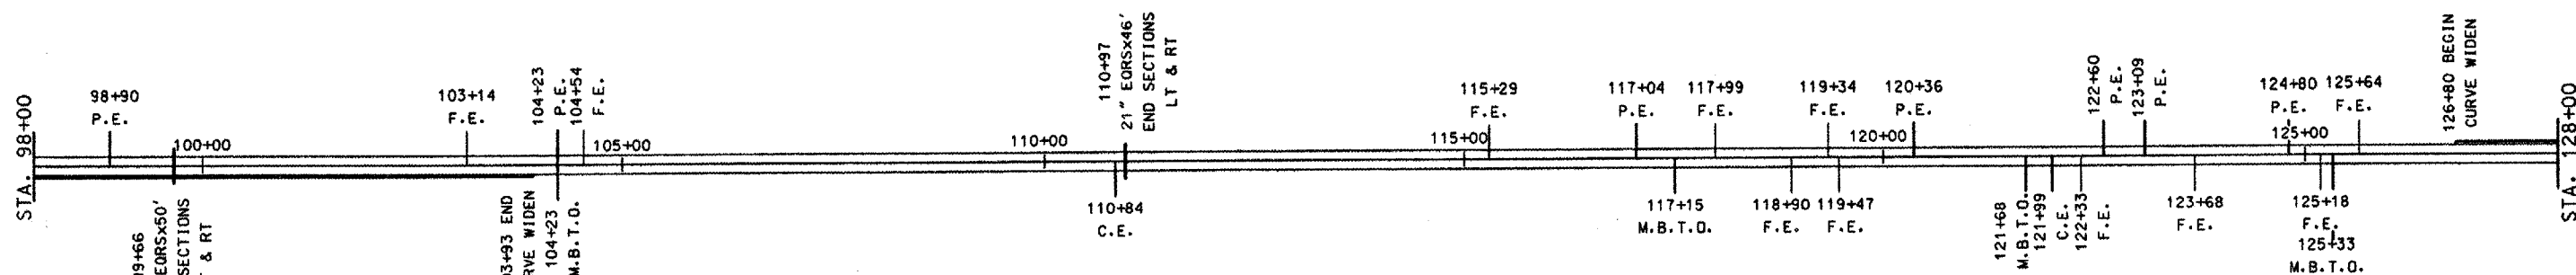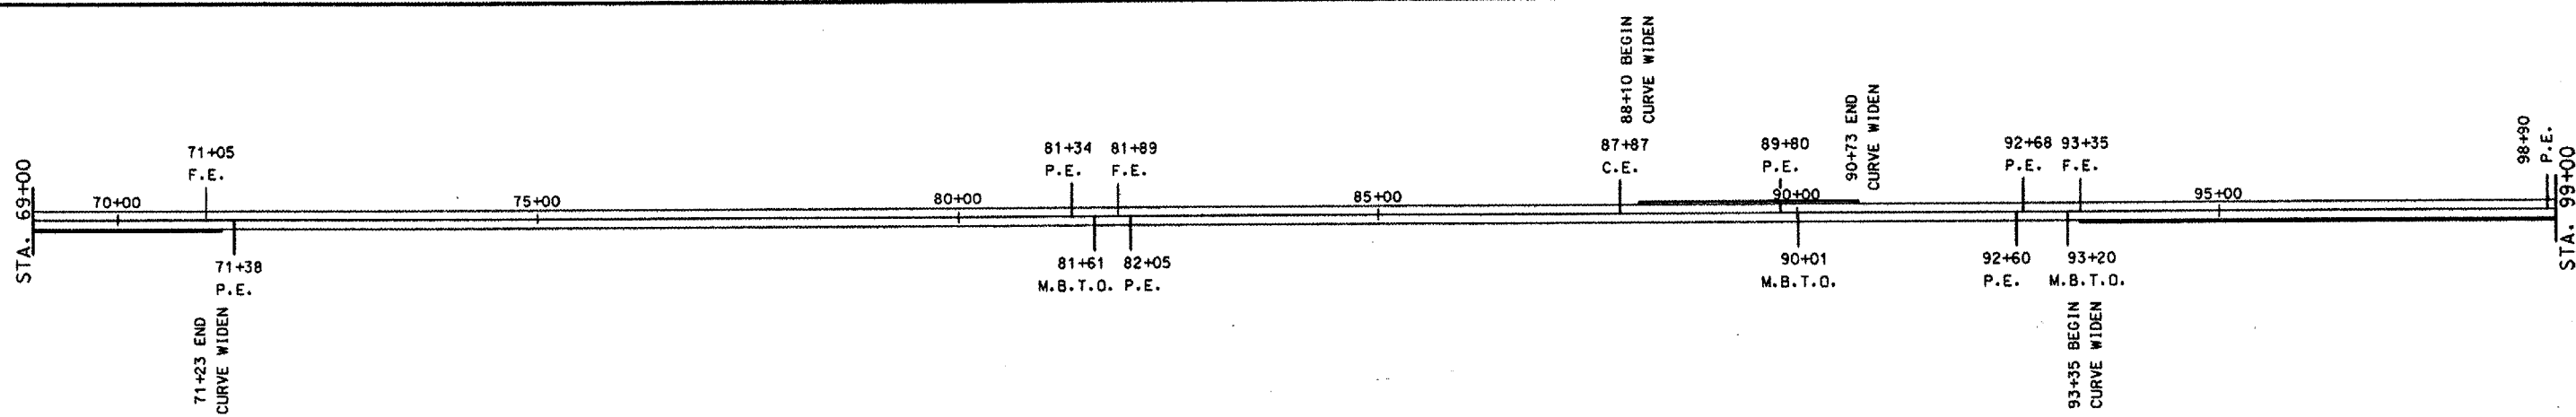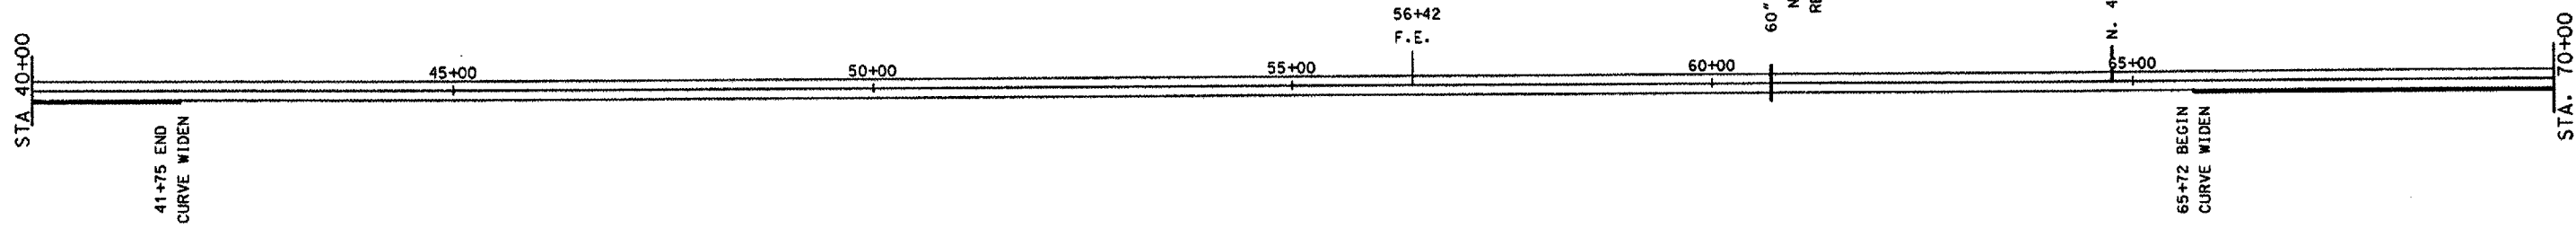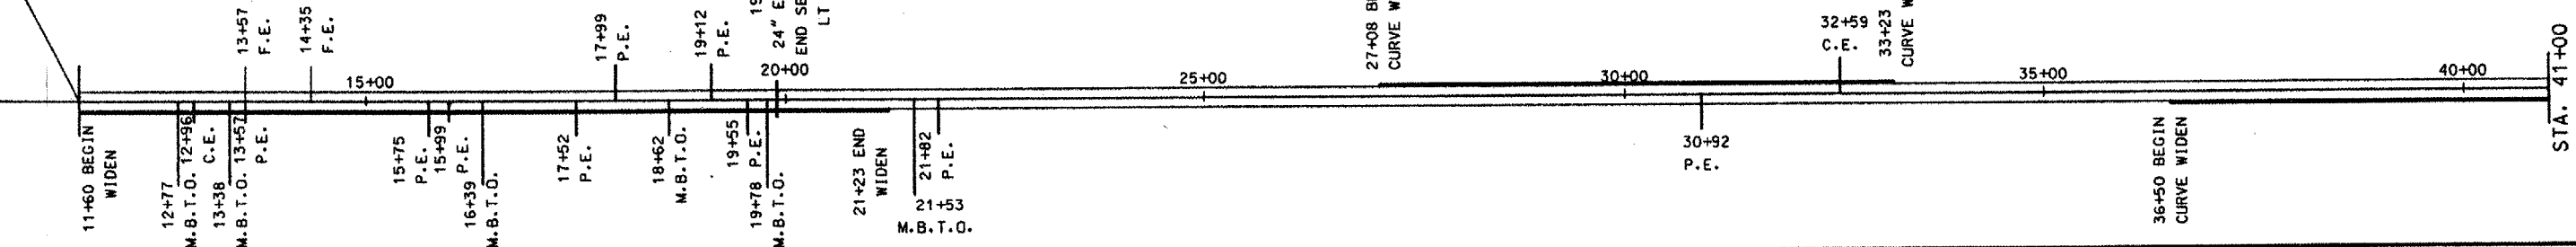

PLAN SHEET STA. 10+00 TO STA. 128+00