
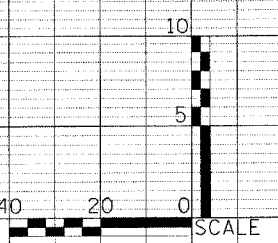
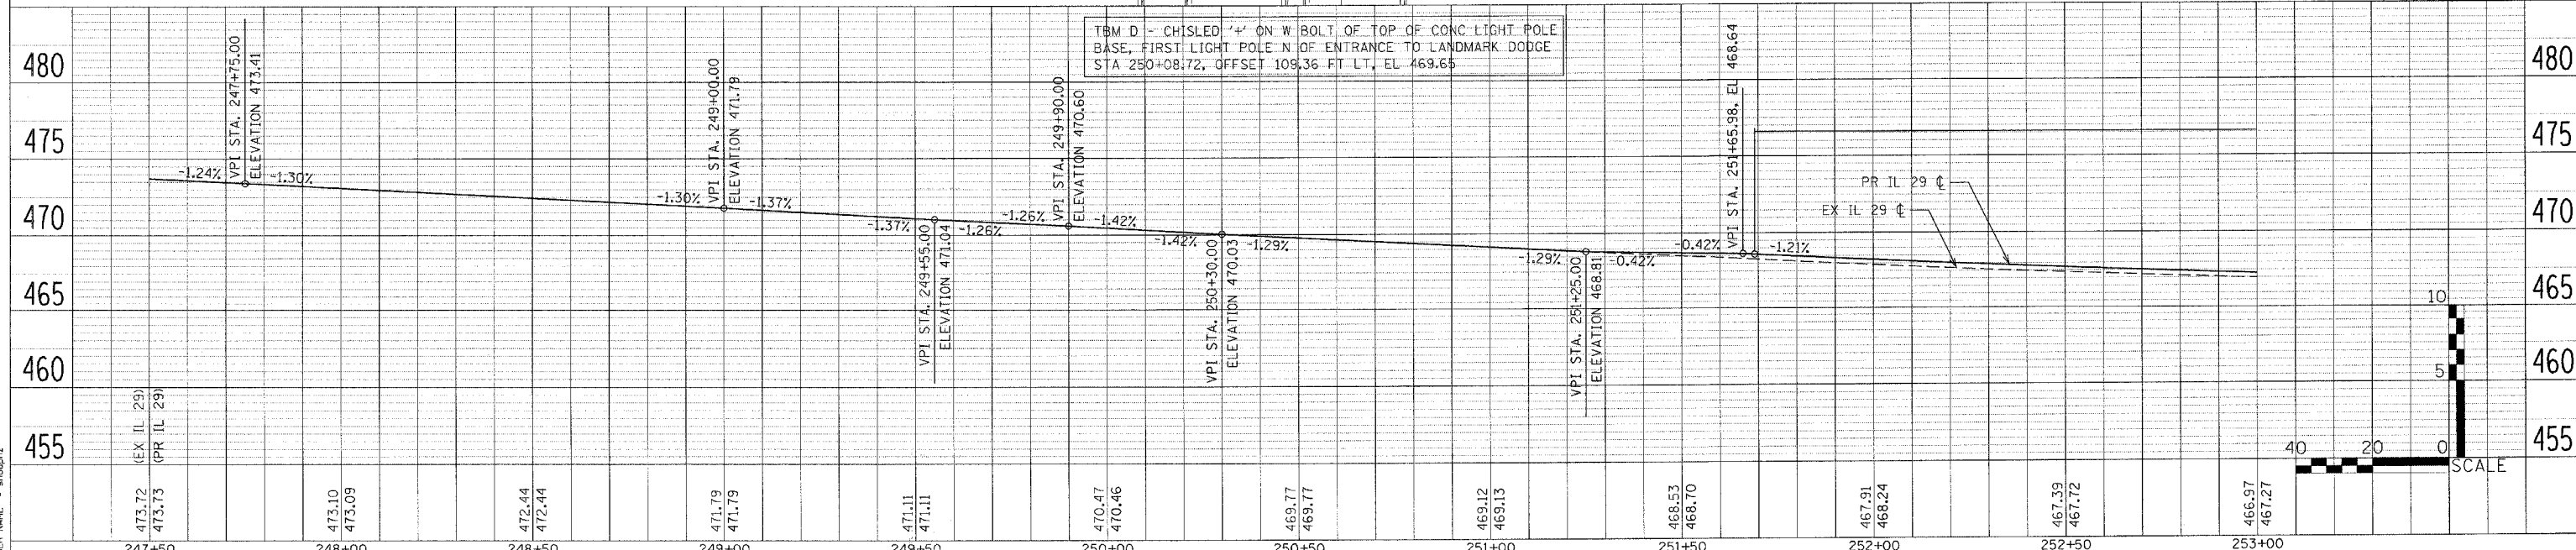
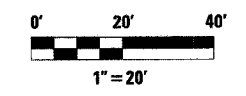


F.A.P. RTE.	SECTION	COUNTY	TOTAL SHEETS	SHEET NO.
669	11W-3,RS-8,•	TAZEWELL	442	67

STA. 247+50 TO STA. 253+00  
 FEDERAL ROAD DIST. NO. ILLINOIS FED. AID PROJECT  
 • 11BR-1, 11BR-2

- LEGEND**
- 53 PR POLY BIT CONC BIND CSE, SP, IL-19.0, N70 (VAR DEPTH)
  - 55 PR BIT CONC SHOULDERS SP 6 1/2"
  - 56 PR POLY BIT CONC SURF CSE, SP, MIX "E", N70 (1 1/2")
  - 57 PR BIT CONC SHOULDERS SP 1 1/2"
  - 66 PR PCC BASE CSE WID (VAR DEPTH)

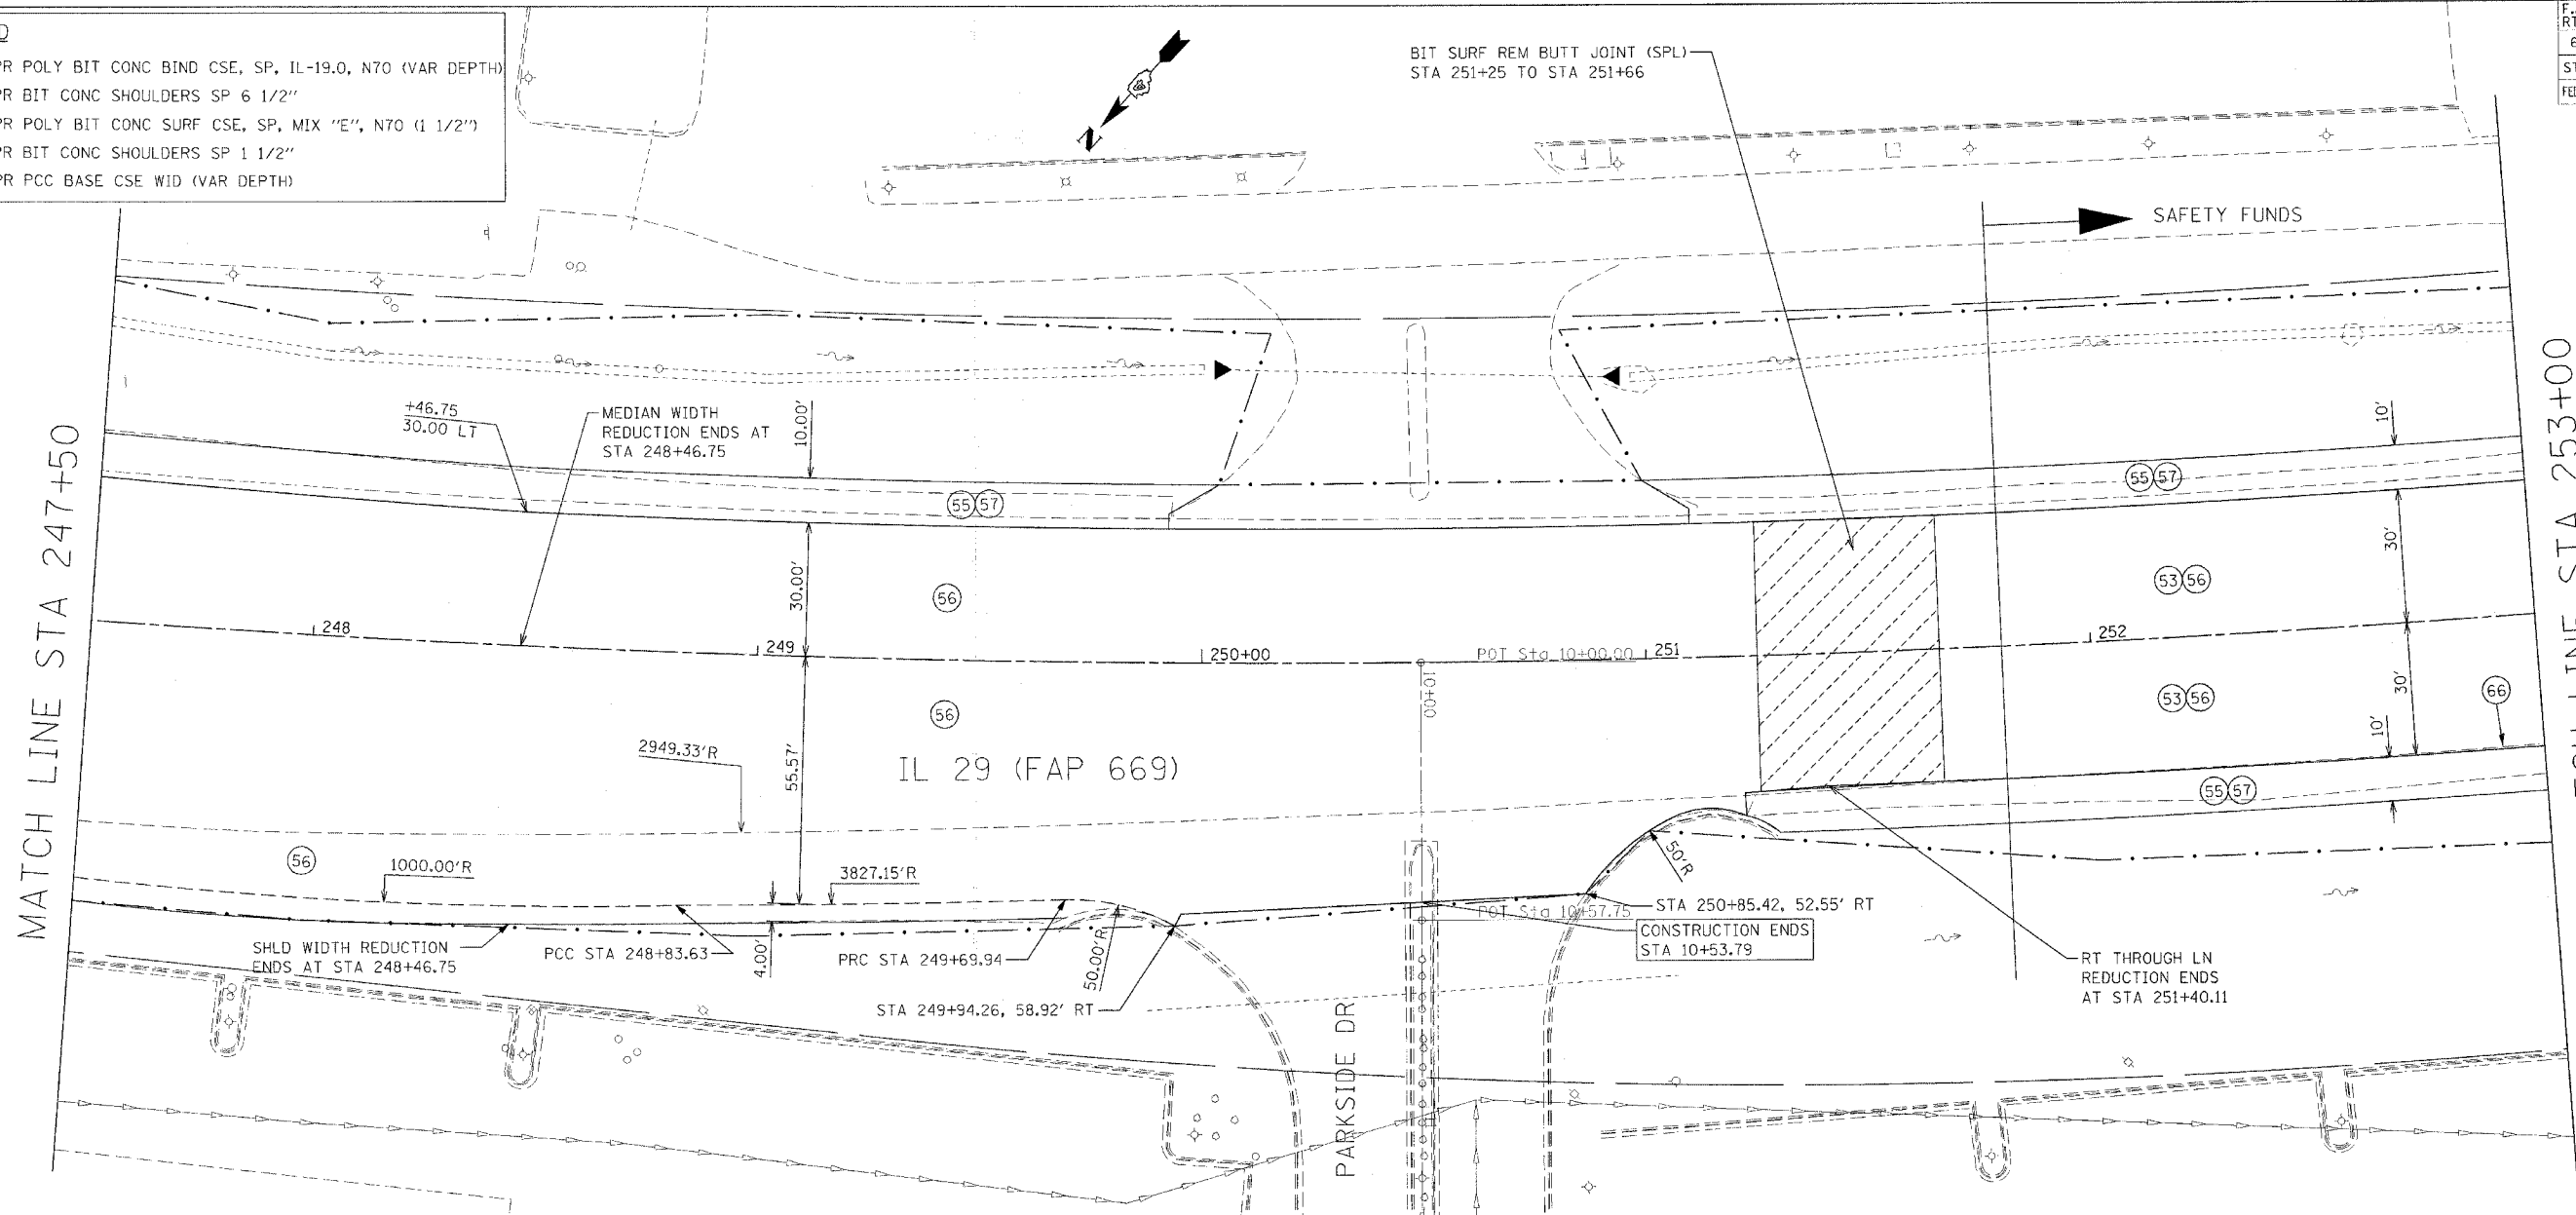

PLAN

NO.	DATE

PROFILE

NO.	DATE

PLOT DATE = 4/18/2008  
 FILE NAME = 41192208  
 PLOT SCALE = 20/8000 / IN.  
 USER NAME = ahoughz