

F.A.P. RTE.	SECTION	COUNTY	TOTAL SHEETS	SHEET NO.
669	11W-3,RS-8,*	TAZEWELL	442	72
STA. 264+00		TO STA.270+00		
FED. ROAD DIST. NO.		ILLINOIS FED. AID PROJECT		

* 11BR-1, 11BR-2

PLAN

DATE	BY

NO. _____

NOTE BOOK _____

ALIGNMENT CALCULATED _____

GRADE CHECKED _____

STATIONING NOTATION 05+00 _____

DATE FILE NAME _____

PROFILE

DATE	BY

NO. _____


NOTE BOOK _____

GRADE CHECKED _____

STATIONING NOTATION 05+00 _____

DATE FILE NAME _____

PLOT DATE = 4/18/2006
 FILE NAME = c:\Users\p11\Documents\11x20p1\p11.dgn
 USER NAME = p11

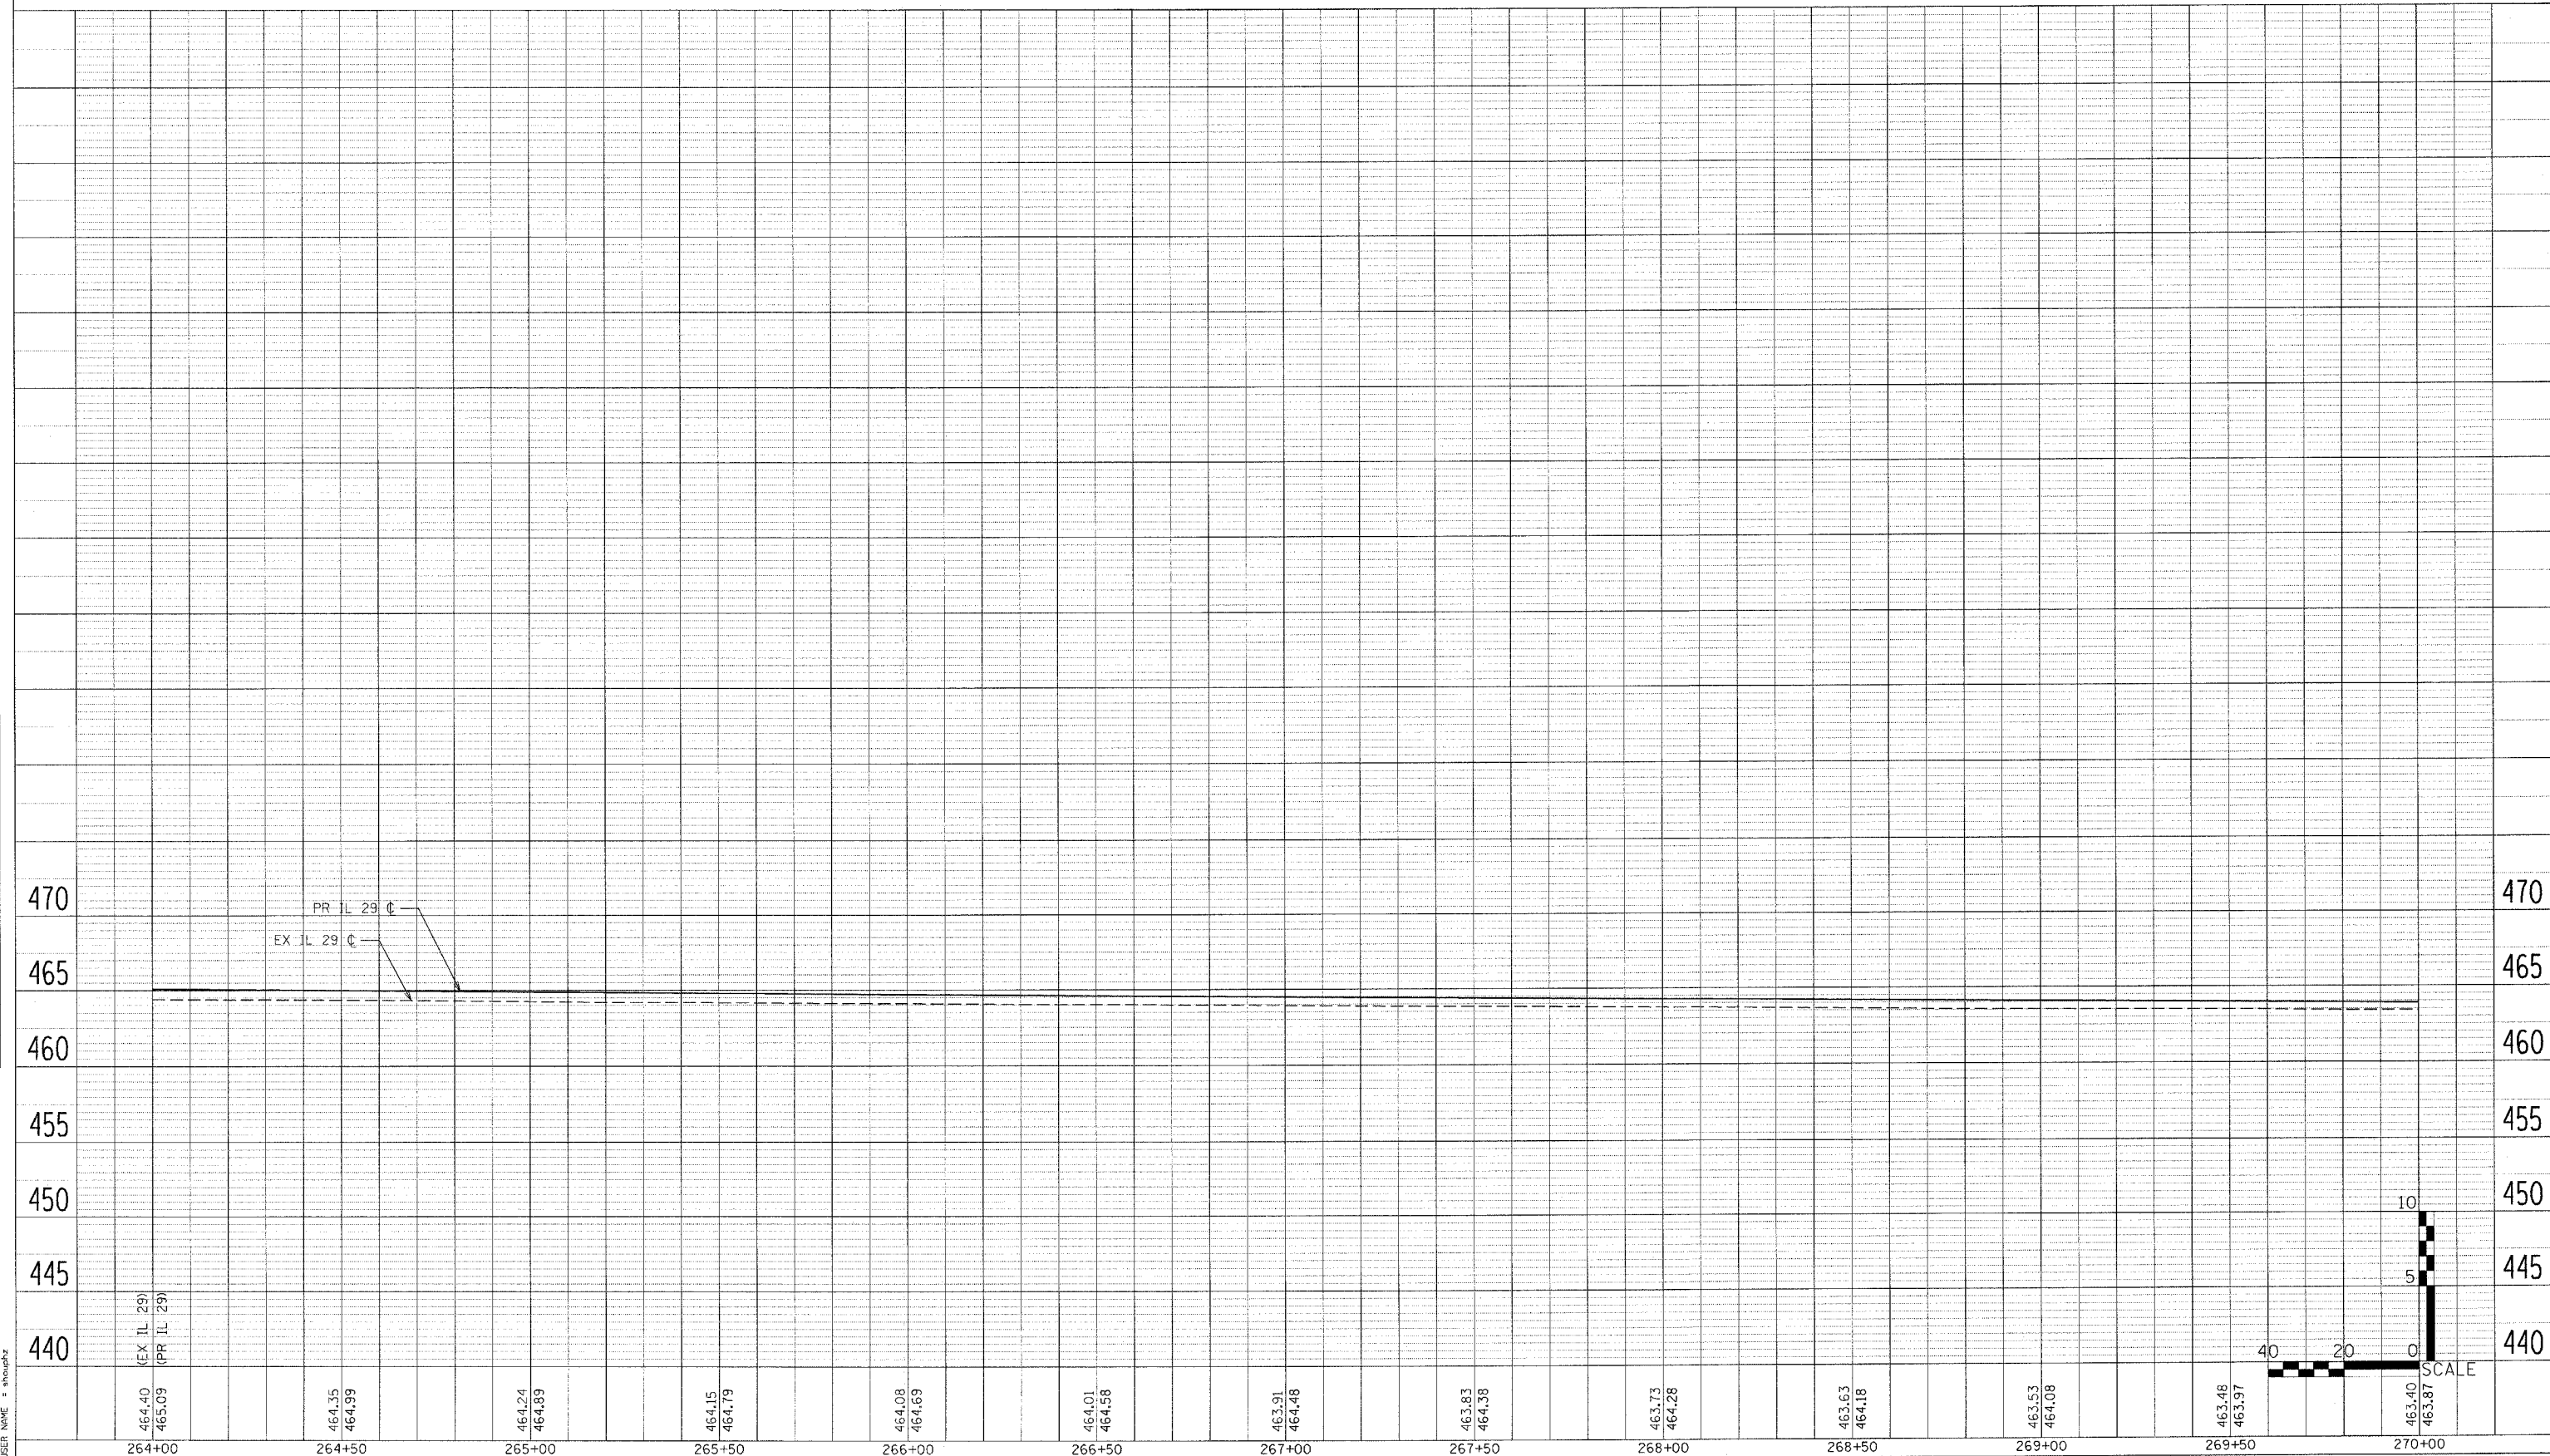

264+00	464.40 (EX IL 29) 465.09 (PR IL 29)	264+50	464.35 464.99	265+00	464.24 464.89	265+50	464.15 464.79	266+00	464.08 464.69	266+50	464.01 464.58	267+00	463.91 464.48	267+50	463.83 464.38	268+00	463.73 464.28	268+50	463.63 464.18	269+00	463.53 464.08	269+50	463.48 463.97	270+00	463.40 463.87
--------	--	--------	------------------	--------	------------------	--------	------------------	--------	------------------	--------	------------------	--------	------------------	--------	------------------	--------	------------------	--------	------------------	--------	------------------	--------	------------------	--------	------------------

PLAN & PROFILE