


F.A.P. RTE.	SECTION	COUNTY	TOTAL SHEETS	SHEET NO.
669	11W-3,RS-8,*	TAZEWELL	442	75
STA. 275+00		TO STA.280+00		
FED. ROAD DIST. NO.		ILLINOIS FED. AID PROJECT		

* 11BR-1, 11BR-2


LEGEND

- (50) PR AGG SHOULDERS, TY B
- (52) PR BIT BASE CSE SP 6 1/2"
- (53) PR POLY BIT CONC BIND CSE, SP, IL-19.0, N70 (VAR DEPTH)
- (55) PR BIT CONC SHOULDERS SP 6 1/2"
- (56) PR POLY BIT CONC SURF CSE, SP, MIX "E", N70 (1 1/2")
- (57) PR BIT CONC SHOULDERS SP 1 1/2"
- (66) PR PCC BASE CSE WID (VAR DEPTH)
- (80) PR BIT CONC BIND CSE, SP, IL-19.0, N50 (VAR DEPTH)
- (81) PR BIT CONC SURF CSE, SP, MIX "C", N50 (1 1/2")

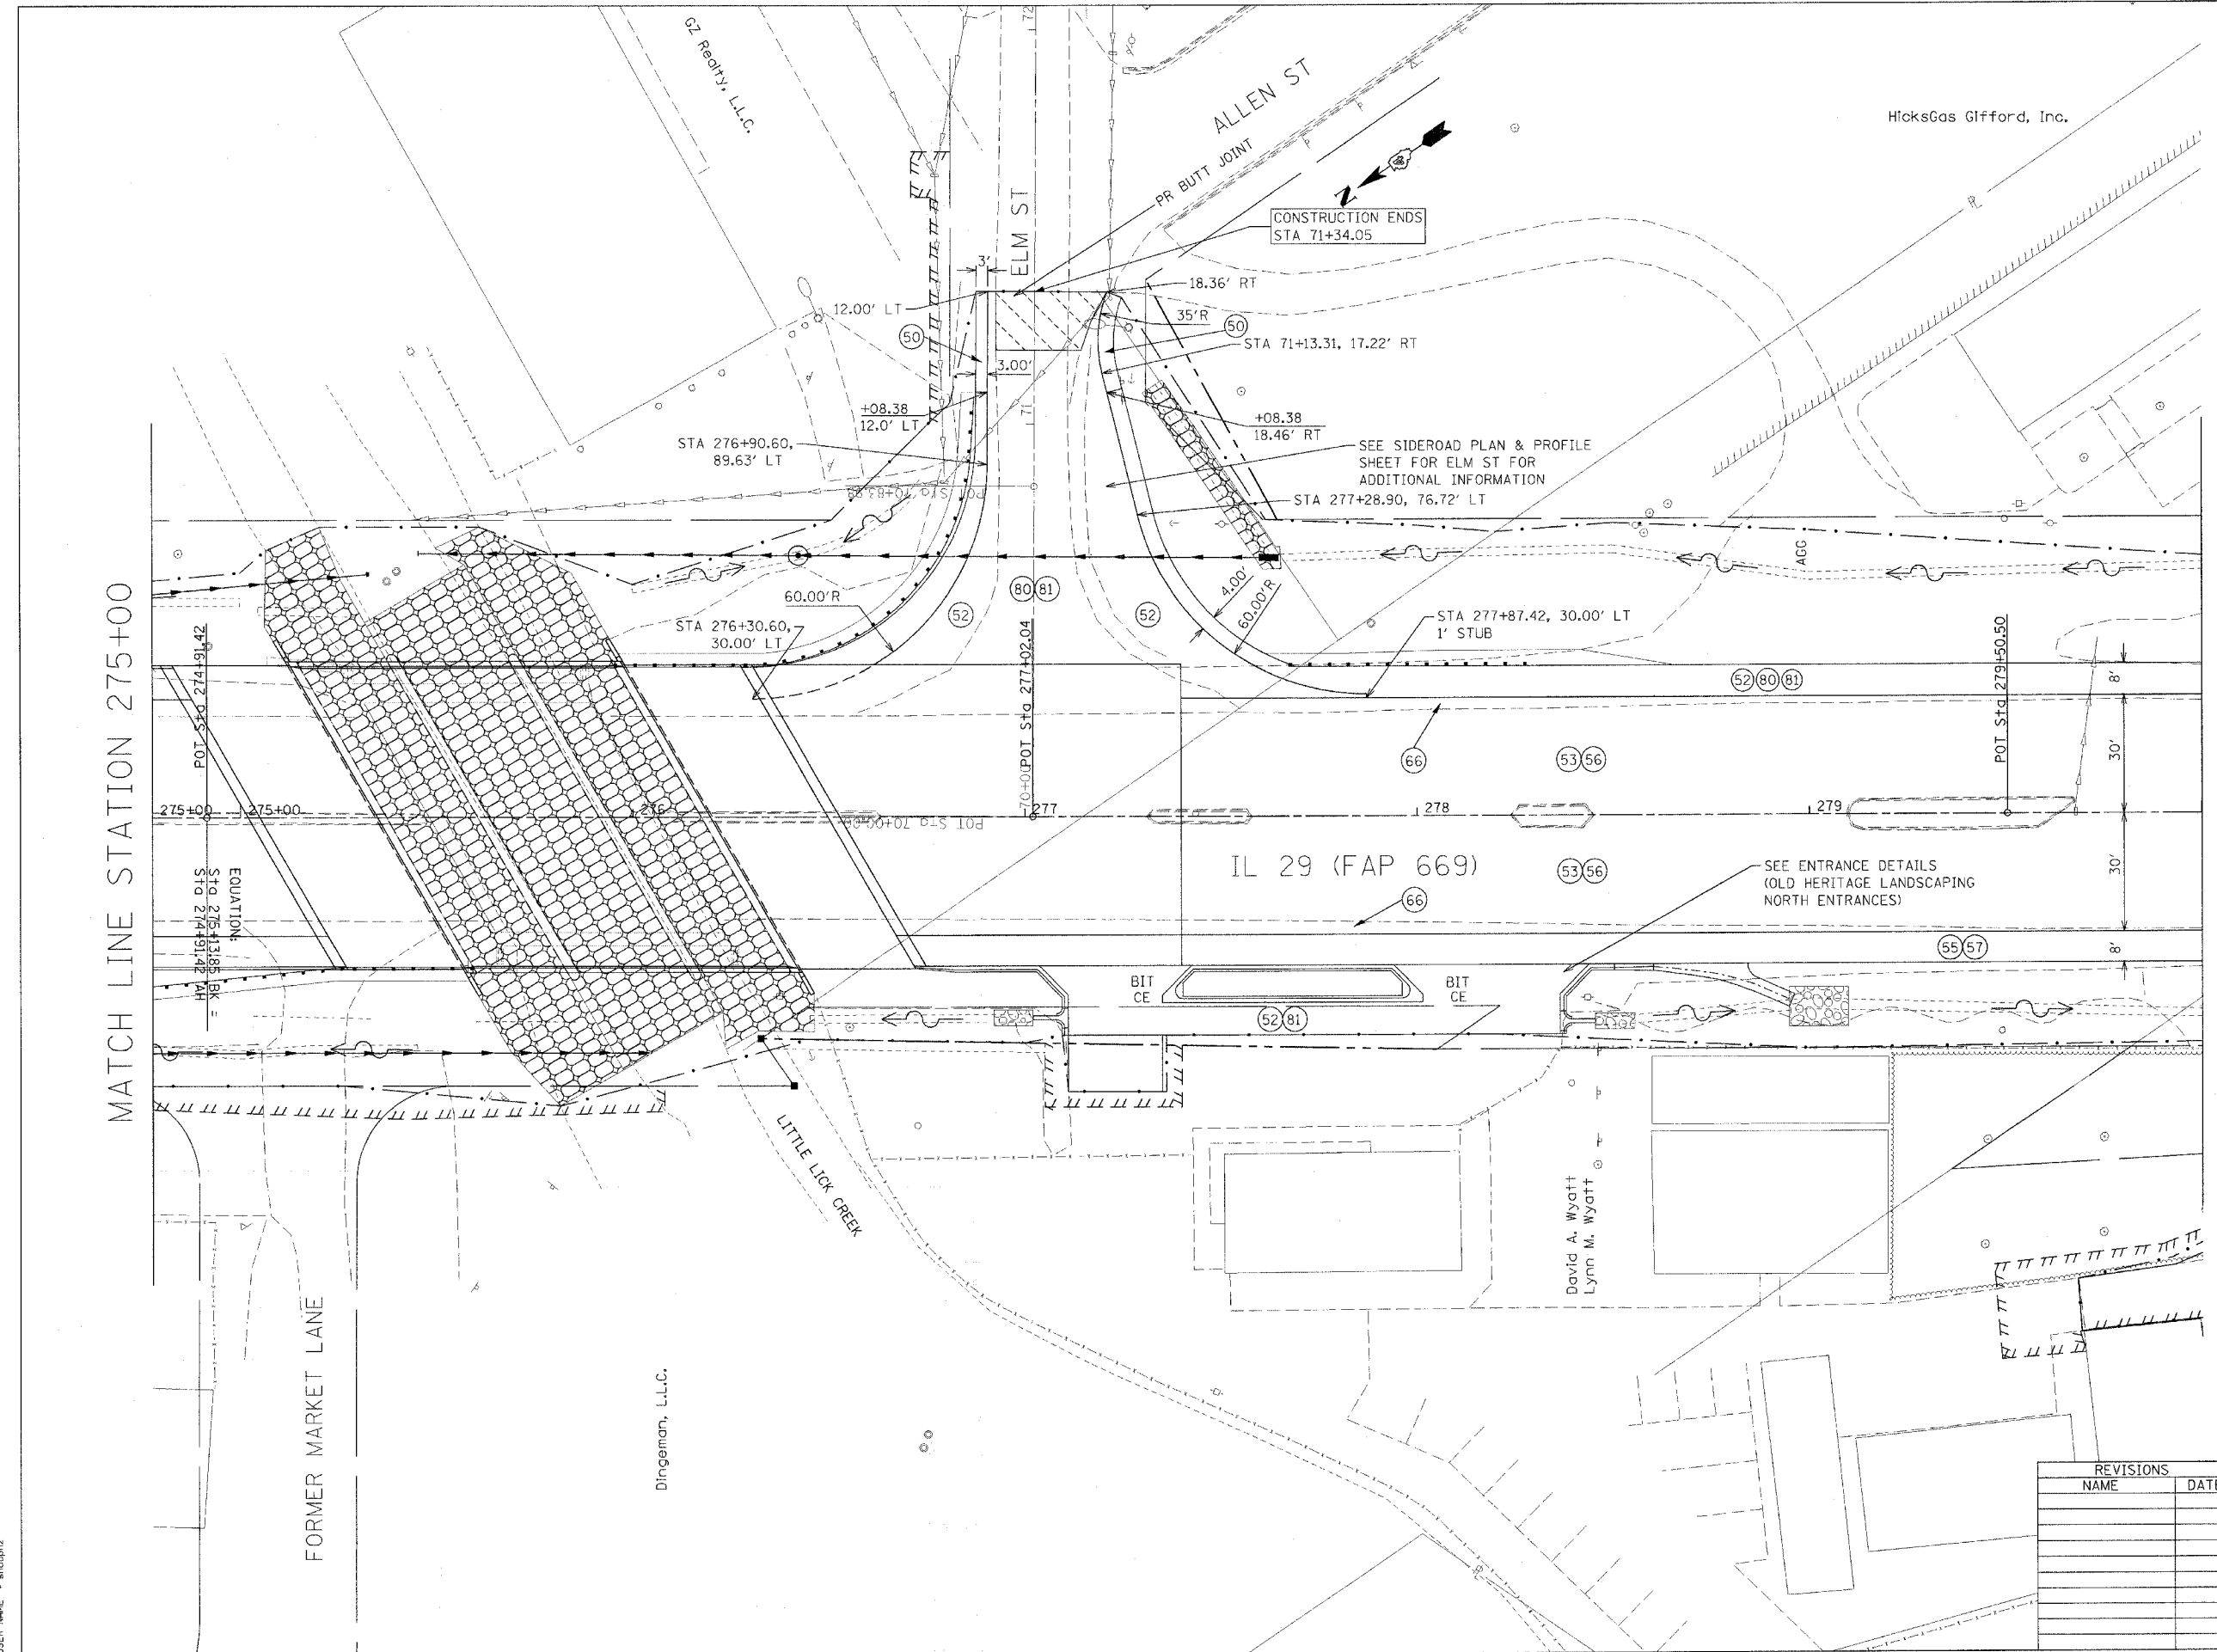

MATCH LINE STATION 275+00

MATCH LINE STATION 280+00

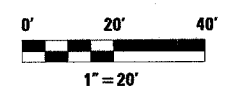

REVISIONS	
NAME	DATE

ILLINOIS DEPARTMENT OF TRANSPORTATION

PLAN & PROFILE

SCALE: VERT. _____
 HORIZ. _____
 DATE _____ DRAWN BY _____
 CHECKED BY _____

PLAN & PROFILE

PLOT DATE = 4/18/2006
 PLOT TIME = 11:39:58 AM
 PLOT SCALE = 20.0000 / IN.
 USER NAME = shouphz