

F.A.P. RTE.	SECTION	COUNTY	TOTAL SHEETS	SHEET NO.
669	11W-3,RS-8,*	TAZEWELL	442	84
STA. 320+50		TO STA. 326+00		
FED. ROAD DIST. NO.		ILLINOIS FED. AID PROJECT		
* 11BR-1, 11BR-2				

**LEGEND**

- (53) PR POLY BIT CONC BIND CSE, SP, IL-19.0, N70 (VAR DEPTH)
- (55) PR BIT CONC SHOULDERS SP 6 1/2"
- (56) PR POLY BIT CONC SURF CSE, SP, MIX "E", N70 (1 1/2")
- (57) PR BIT CONC SHOULDERS SP 1 1/2"
- (66) PR PCC BASE CSE WID (VAR DEPTH)

PLAN

DATE: \_\_\_\_\_ BY: \_\_\_\_\_

REVISIONS:

NO. \_\_\_\_\_ DATE \_\_\_\_\_ BY \_\_\_\_\_

NOTE BOOK NO. \_\_\_\_\_

DATE FILE NAME \_\_\_\_\_

PROFILE

DATE: \_\_\_\_\_ BY: \_\_\_\_\_

REVISIONS:




NO. \_\_\_\_\_ DATE \_\_\_\_\_ BY \_\_\_\_\_

NOTE BOOK NO. \_\_\_\_\_

DATE FILE NAME \_\_\_\_\_

MATCH LINE STATION 320+50

MATCH LINE STATION 326+00

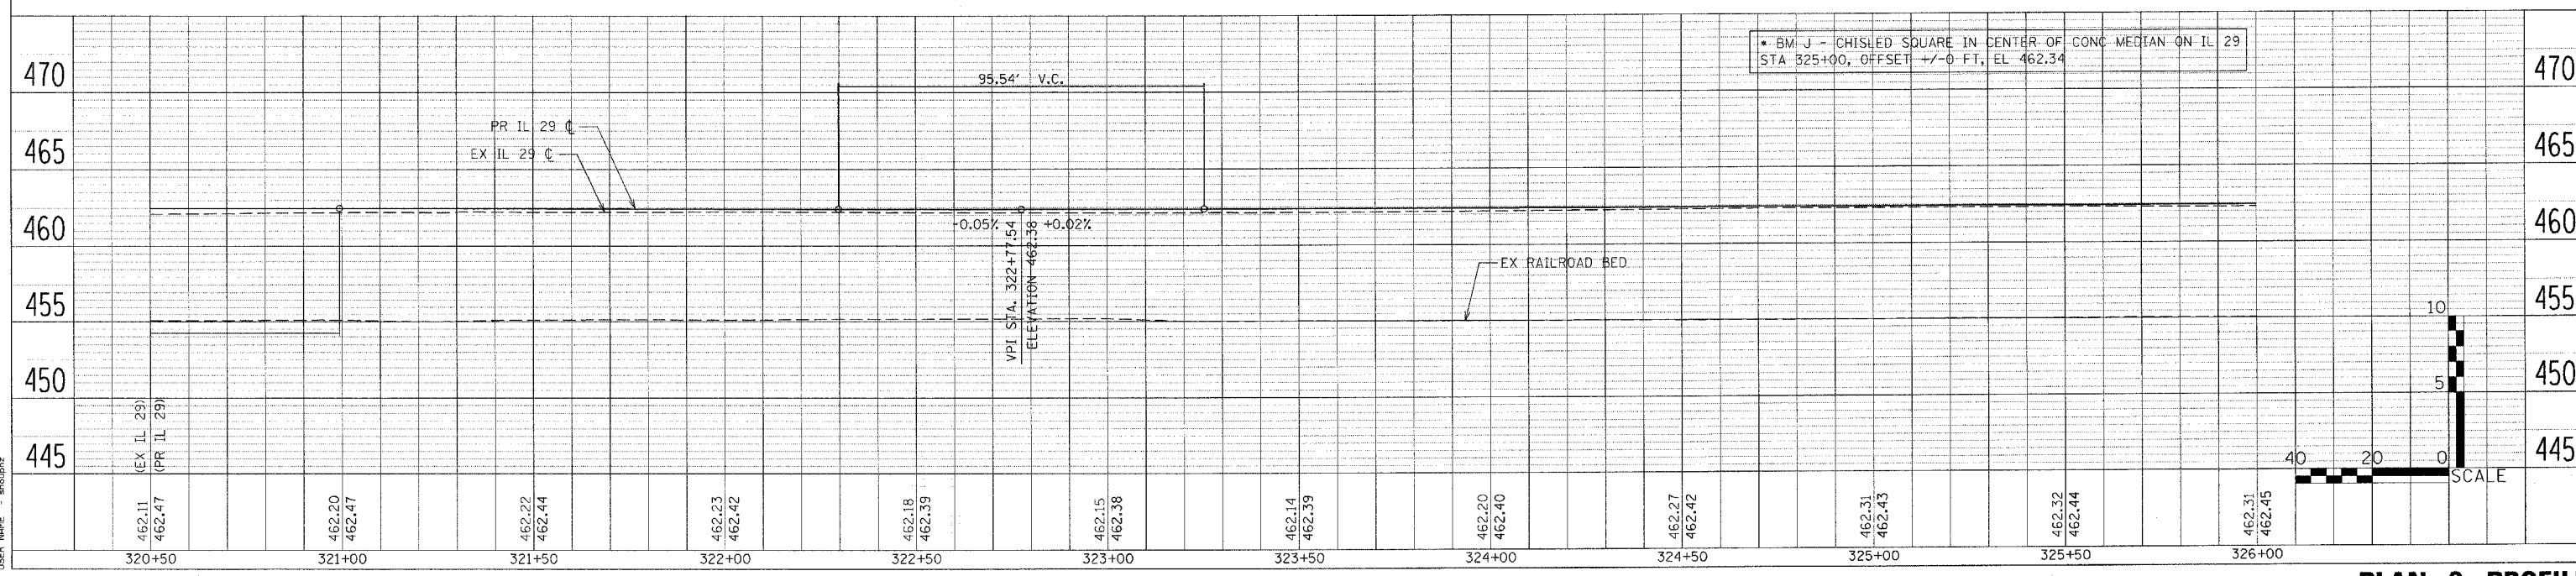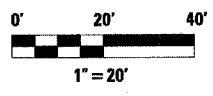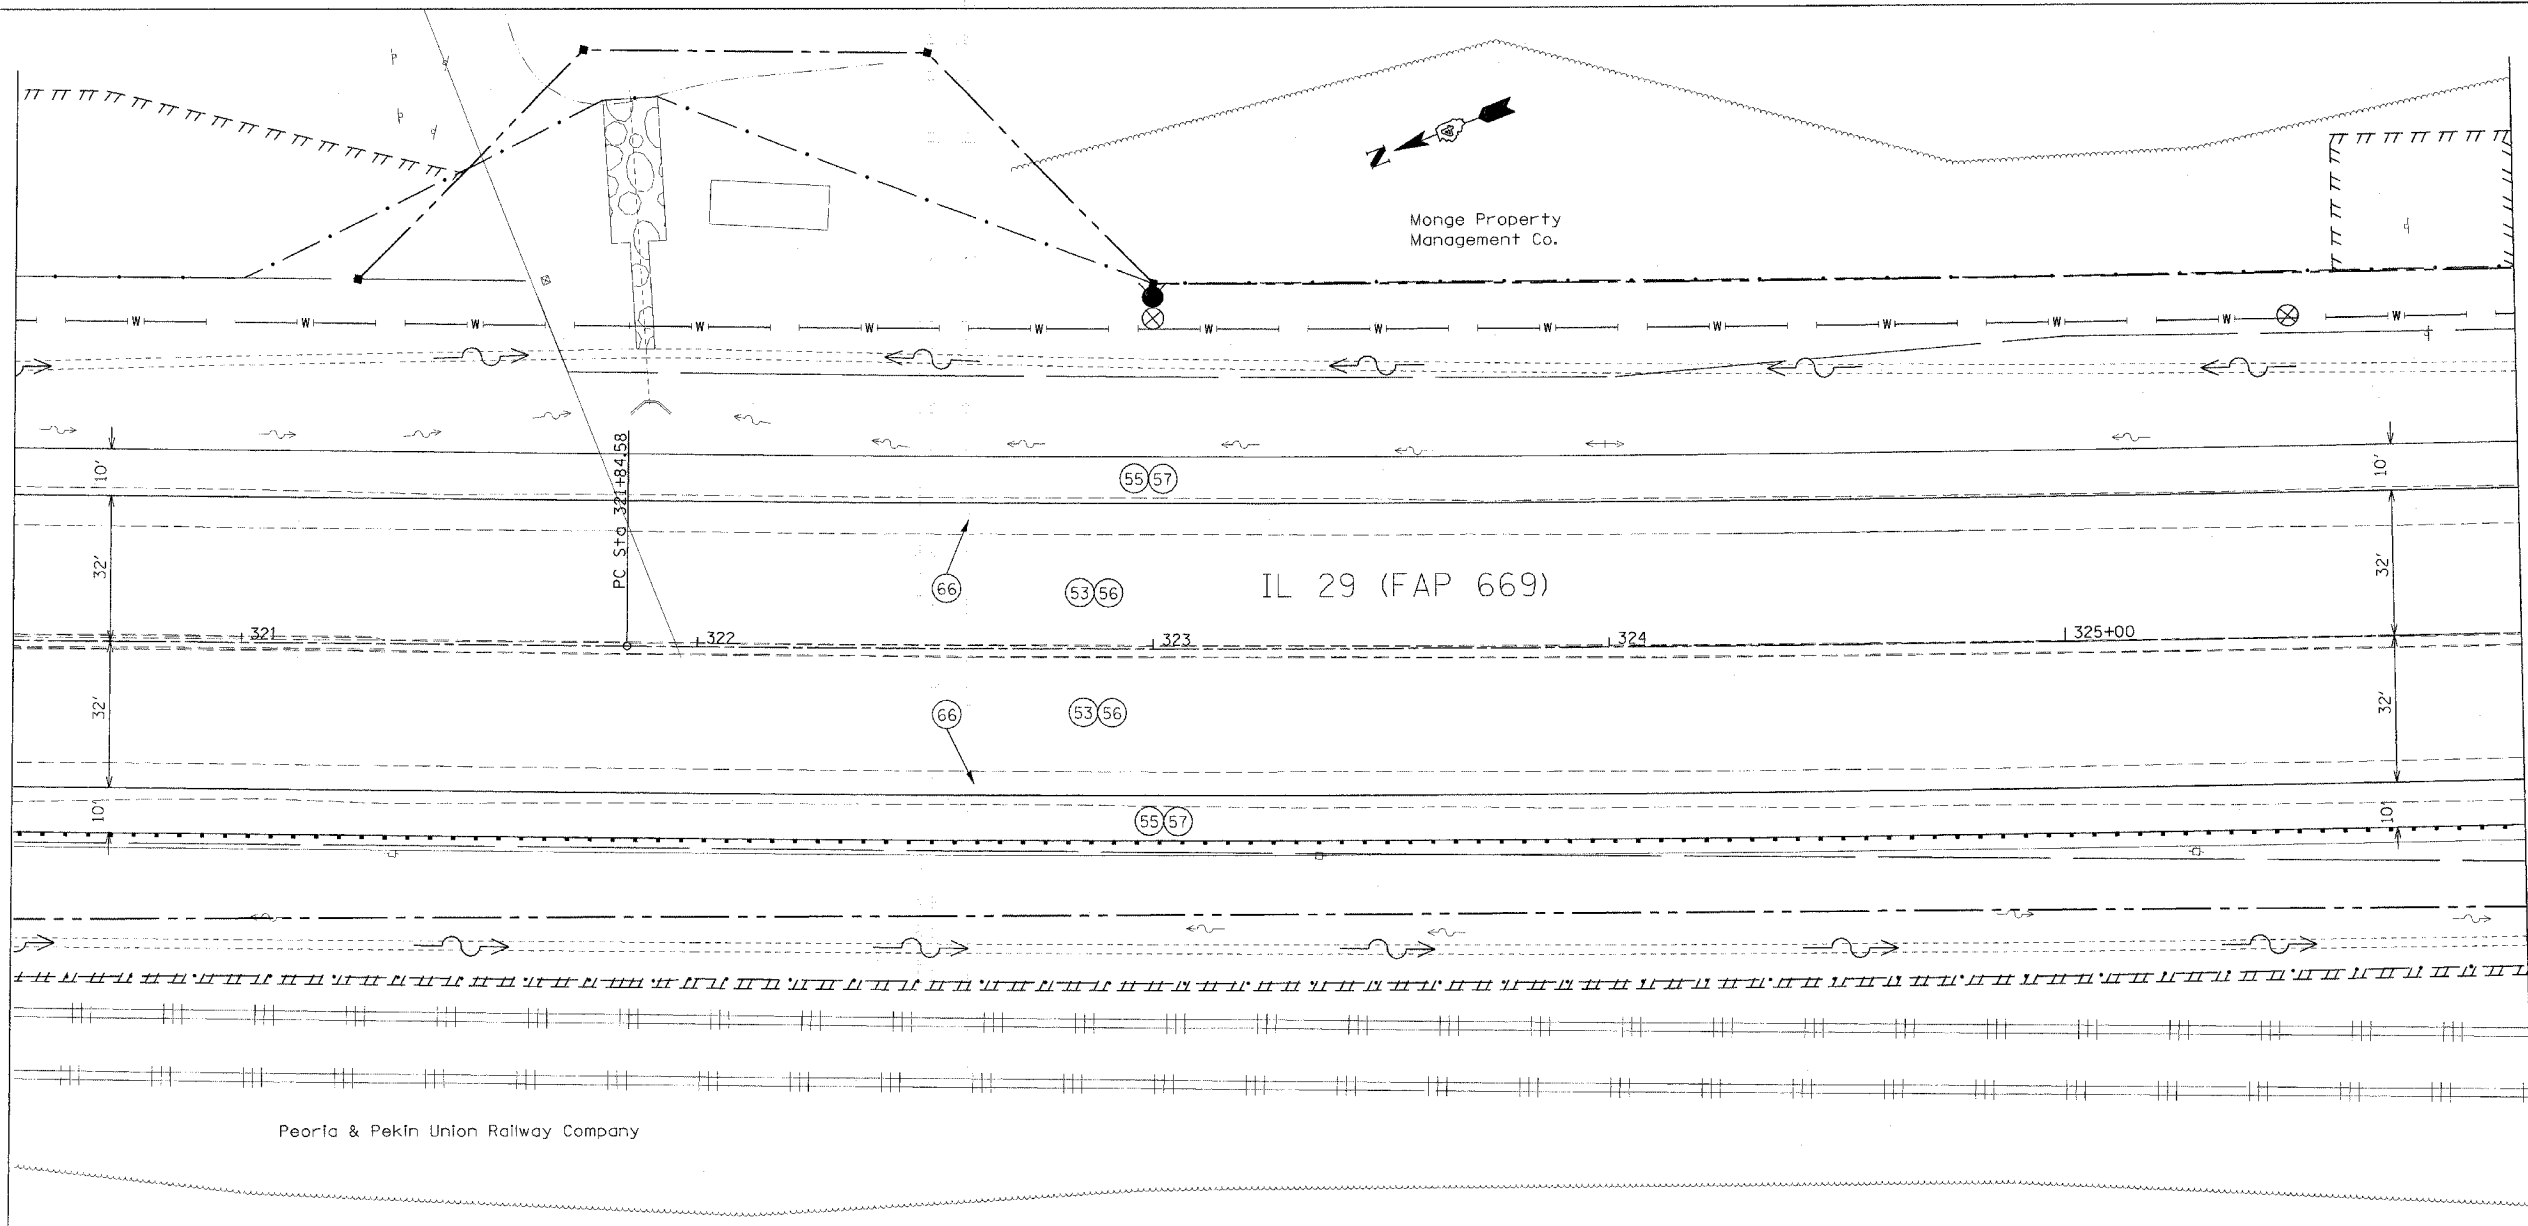

PLT DATE = 4/18/2006  
 PLOT SCALE = 20' = 1" IN.  
 USER NAME = shoukatz