

F.A.P. RTE.	SECTION	COUNTY	TOTAL SHEETS	SHEET NO.
669	11W-3,RS-8,*	TAZEWELL	442	85
STA. 326+00		TO STA. 331+50		
FED. ROAD DIST. NO.		ILLINOIS FED. AID PROJECT		




* 11BR-1, 11BR-2

LEGEND

- (53) PR POLY BIT CONC BIND CSE, SP, IL-19.0, N70 (VAR DEPTH)
- (55) PR BIT CONC SHOULDERS SP 6 1/2"
- (56) PR POLY BIT CONC SURF CSE, SP, MIX "E", N70 (1 1/2")
- (57) PR BIT CONC SHOULDERS SP 1 1/2"
- (66) PR PCC BASE CSE WID (VAR DEPTH)

MATCH LINE STATION 326+00

MATCH LINE STATION 331+50

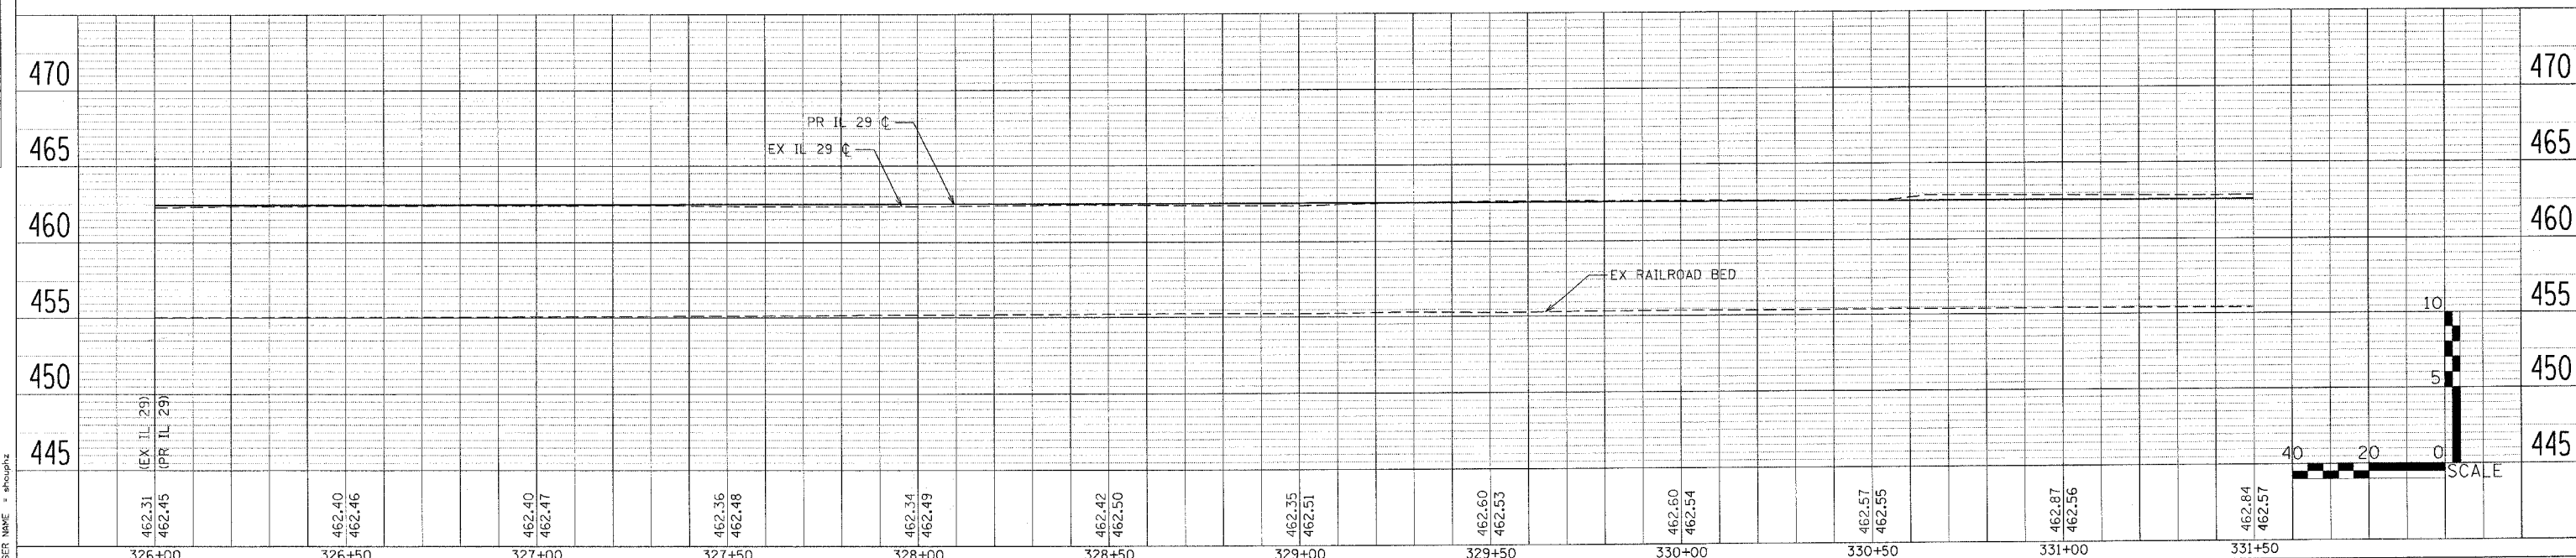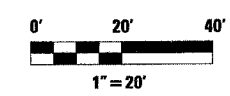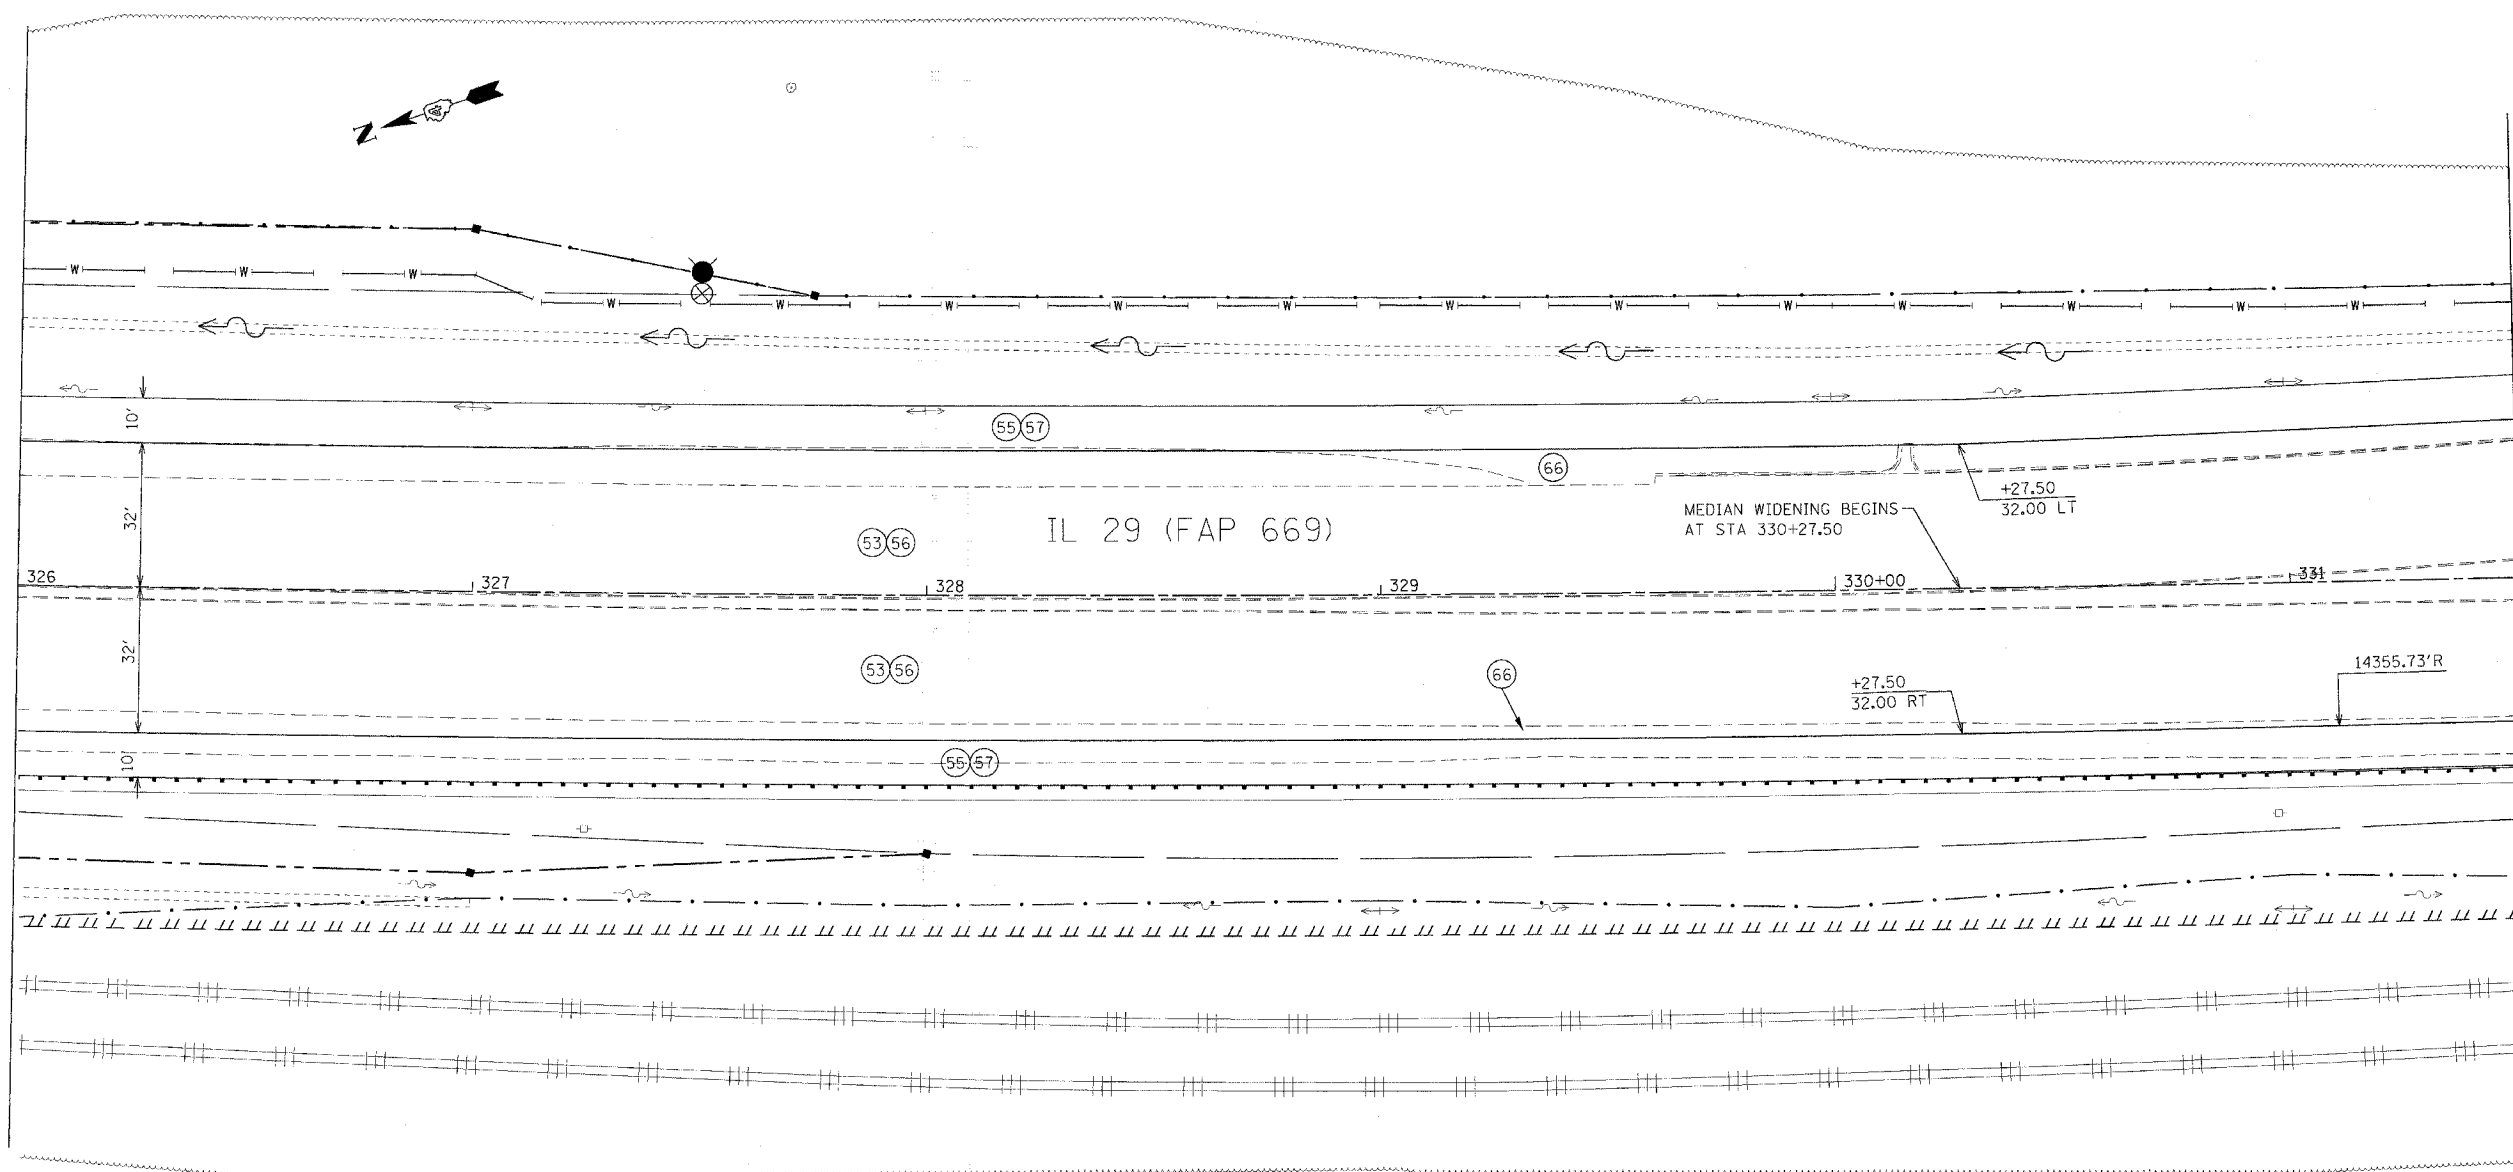

PLAN & PROFILE

PLAN

REVISIONS	DATE
BY	
DATE	
BY	
DATE	
BY	
DATE	
BY	
DATE	
BY	
DATE	

NOTE BOOK NO. _____

ADD TALK MARK NO. _____

PROFILE

REVISIONS	DATE
BY	
DATE	
BY	
DATE	
BY	
DATE	
BY	
DATE	
BY	
DATE	

NOTE BOOK NO. _____

ADD TALK MARK NO. _____

PLOT DATE = 4/18/2006
 FILE NAME = c:\pro\pca\2\papak\phase_11\22p\p\pro\p.dgn
 PLOT SCALE = 20.0000 / IN.
 USER NAME = srouphz