

F.A.P. RTE.	SECTION	COUNTY	TOTAL SHEETS	SHEET NO.
669	11W-3,RS-8,•	TAZEWELL	442	101
STA. 271+00		TO STA. 286+00		
FED. ROAD DIST. NO.	ILLINOIS	FED. AID PROJECT		

• 11BR-1, 11BR-2

**WORK ZONE**

**SPEED LIMIT**

**35**

**BEGINS**


**MINIMUM**

W2-1115(0)-3618

R2-1-3648

W2-1113(0)-3612

R2-1106-3618

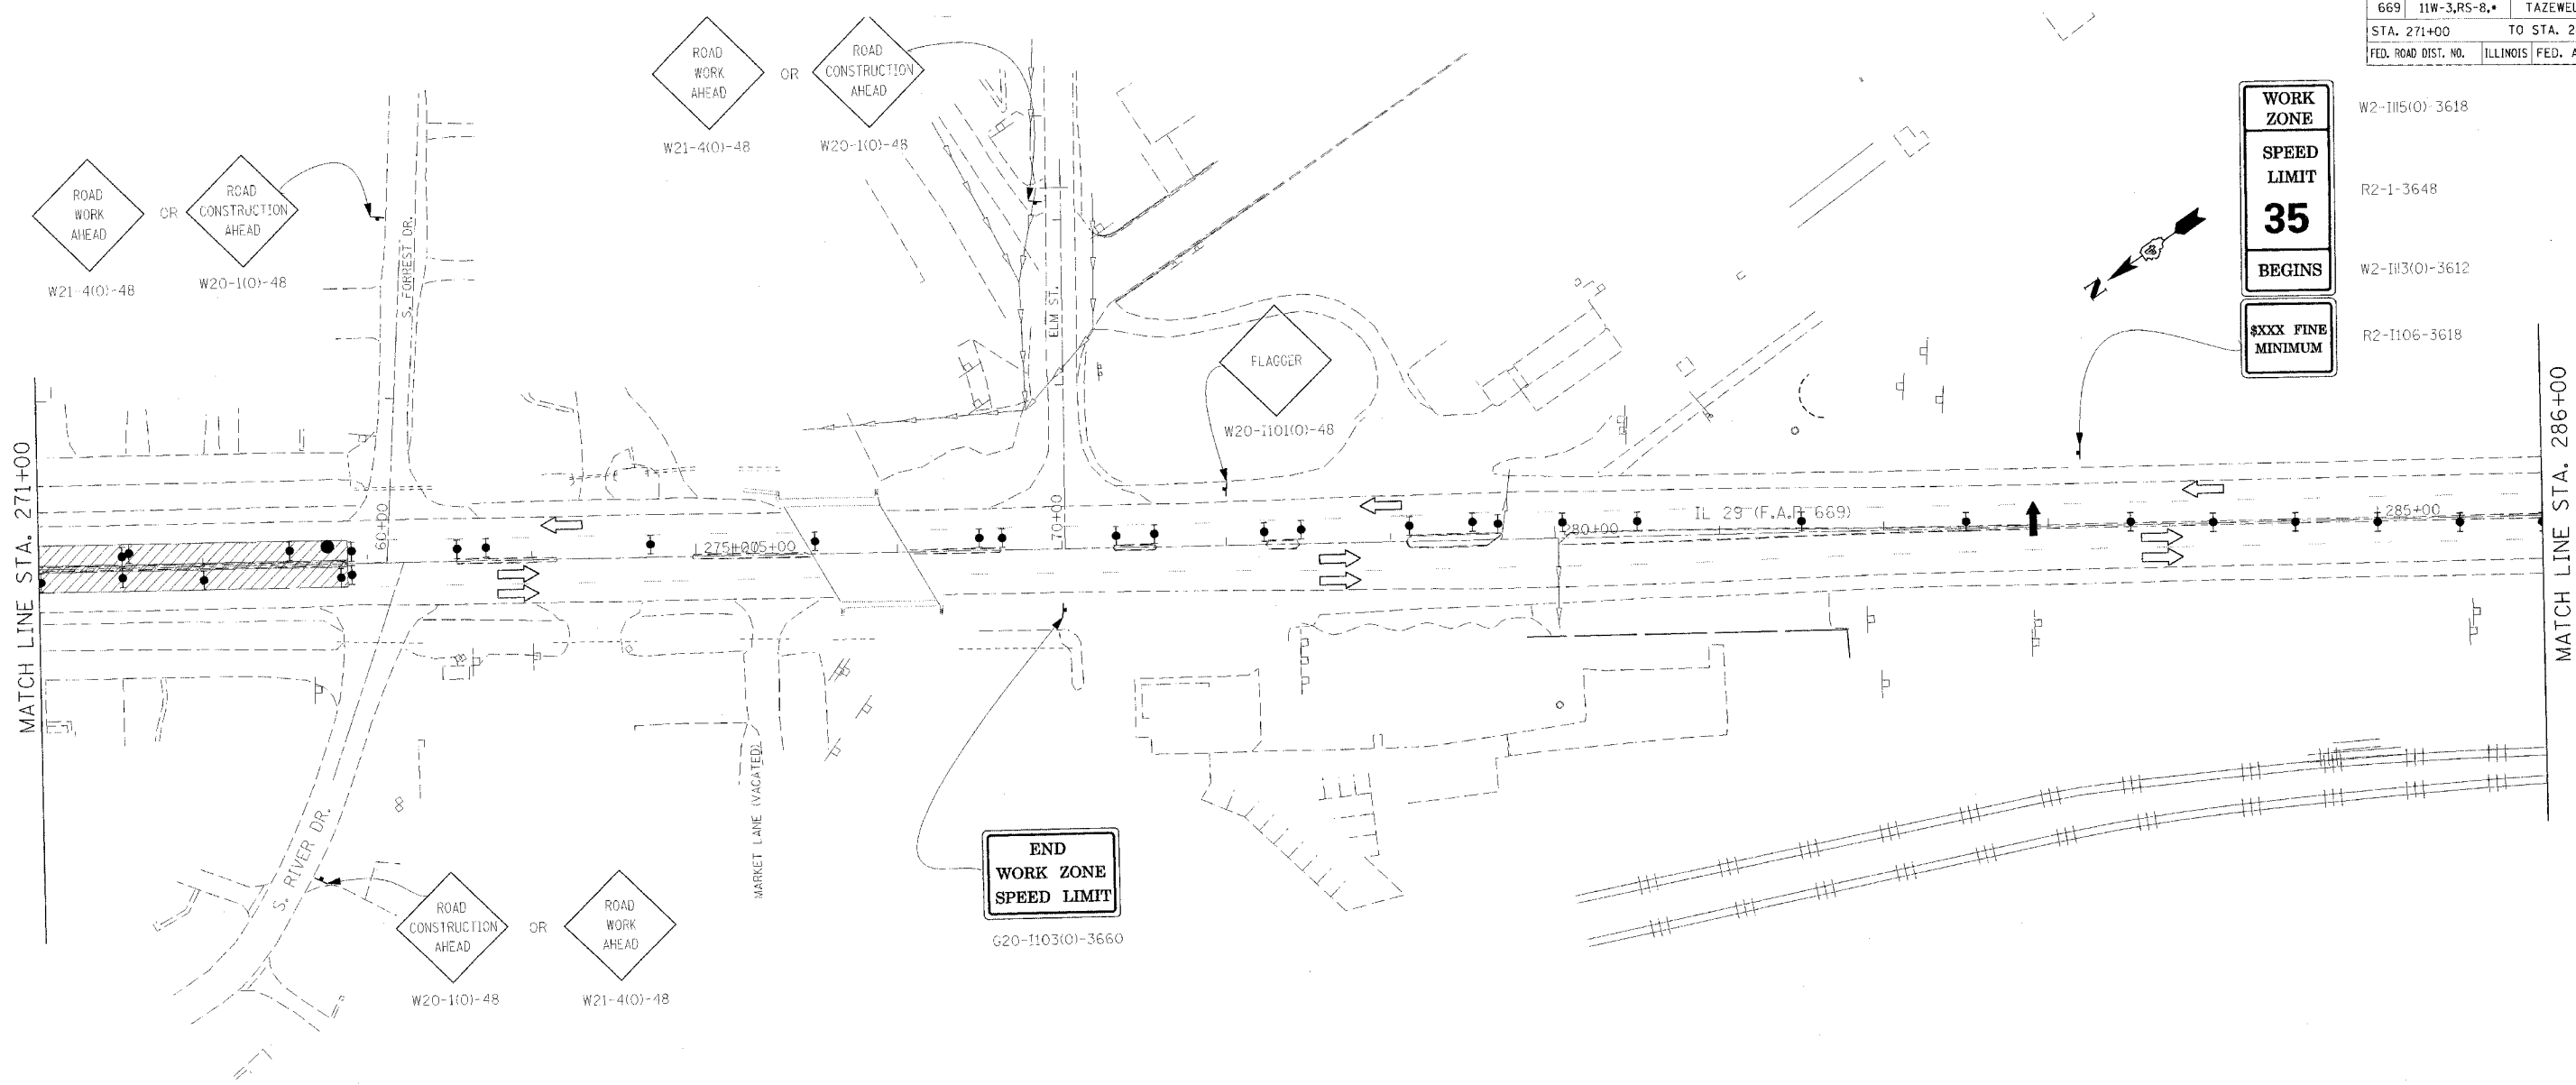

**SYMBOLS**

- ↑ Arrow board
- ▨ Work area
- † Sign
- ↕ Direction Indicator barricade with steady burn monodirectional light
- ⌈ Type II barricade, drum, or vertical barricade
- ⌋ Type II barricade, drum, or vertical barricade with steady burn monodirectional light
- Flagger with traffic control sign

**CONSTRUCTION GENERAL NOTES**

1. PERFORM FULL AND PARTIAL DEPTH MEDIAN REMOVAL, AND FILL MEDIAN INLETS.
2. PLACE PCC BASE COURSE WIDENING (VARIABLE DEPTH) IN MEDIAN WHERE APPLICABLE AND INLAY MEDIAN WITH BIT CONC BINDER TO MATCH THE EXISTING SURFACE ELEVATION ON EACH SIDE OF THE MEDIAN.
3. PLACE TEMP PVMT MARKING ALONG MEDIAN AT THE END OF THE STAGE. SEE STAGE 1 STRIPING PLAN.

**TRAFFIC CONTROL GENERAL NOTES**

- ① CLOSE THE NB & SB PASSING LANES AND THE NB FAR OUTSIDE LANE FOR THE WORK IN CONSTRUCTION GENERAL NOTES STEPS 1-2 USING STANDARD 701602, EXCEPT AS SHOWN OTHERWISE. SIGNING AT SIDEROADS SHALL BE PLACED ACCORDING TO STANDARD 701602.
- ② A CHECK BARRICADE SHALL BE PLACED IN THE MIDDLE OF THE CLOSED LANE AT 1000' CENTERS.
- ③ USE STANDARD 701426 FOR THE CONSTRUCTION GENERAL NOTES STEP 3.



REVISIONS	
NAME	DATE

ILLINOIS DEPARTMENT OF TRANSPORTATION

IL RTE 29  
WESLEY RD TO IL RTE 98  
SUGGESTED STAGES OF CONSTRUCTION  
AND TRAFFIC CONTROL  
STAGE 1A

SCALE: VERT. \_\_\_\_\_  
HORIZ. \_\_\_\_\_

DATE \_\_\_\_\_ DRAWN BY \_\_\_\_\_  
CHECKED BY \_\_\_\_\_

PLOT DATE = 4/18/2006  
 FILE NAME = 4906652906.dwg  
 PLOT SCALE = 1/8"=1'-0"  
 REFERENCE = \*REF\*