


F.A.P. RTE.	SECTION	COUNTY	TOTAL SHEETS	SHEET NO.
669	11W-3,RS-B,*	TAZEWELL	442	140
STA.		TO STA.		
FED. ROAD DIST. NO.		ILLINOIS	FED. AID PROJECT	

• 11BR-1, 11BR-2

EX ☐

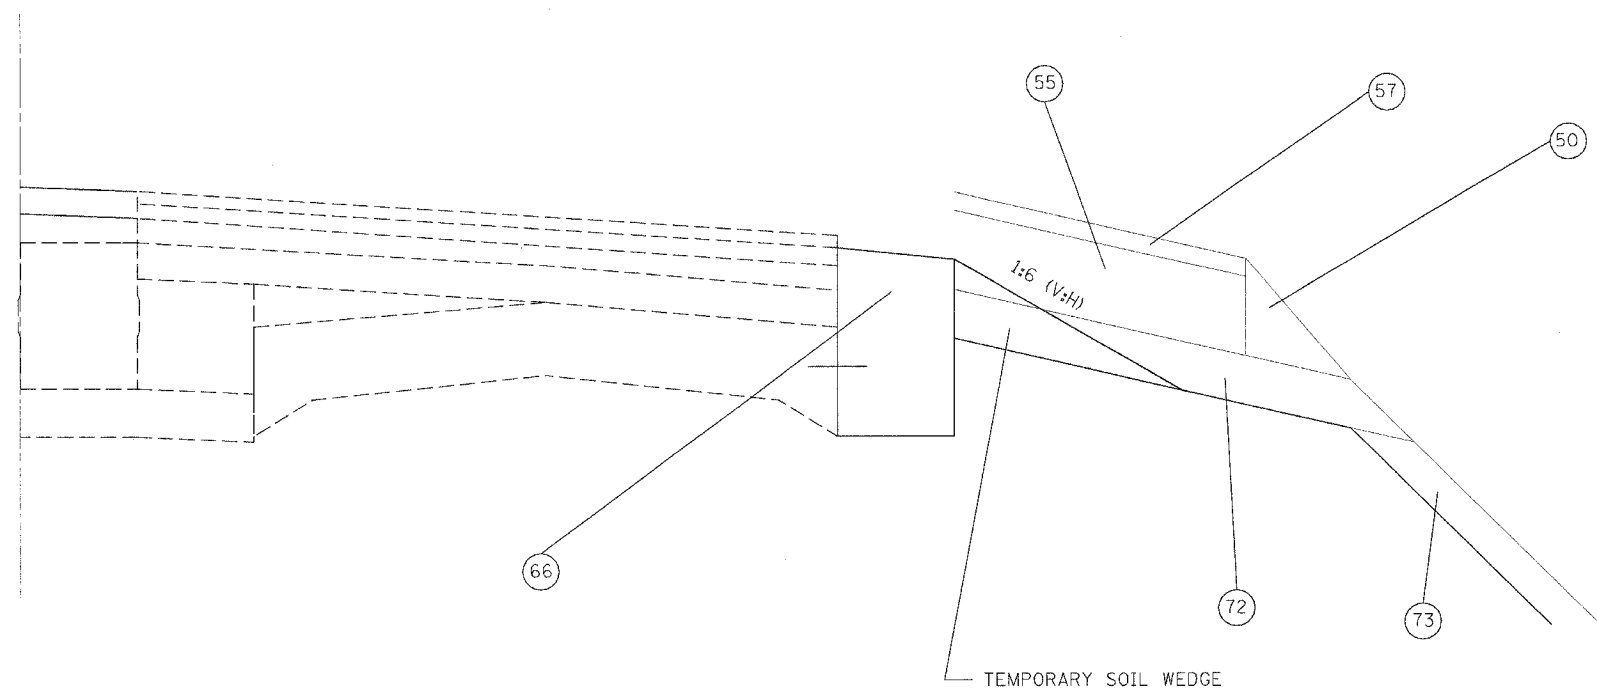

LEGEND

- 50 PR AGG SHLD, TY B
- 55 PR BIT CONC SHLD 6 1/2"
- 57 PR BIT SHLD 1 1/2"
- 66 PR PCC BASE CSE WIDENING VARIABLE DEPTH
- 72 PR SUBBASE GRAN MATL, TY C 4"
- 73 PR TOPSOIL 4"

GENERAL NOTES

1. THE TEMPORARY SOIL WEDGE SHALL COMPACTED TO THE SATISFACTION OF THE ENGINEER.
2. THE WEDGE WILL BE REQUIRED ANYTIME THERE IS A DROPOFF IN EXCESS OF 3" WITHIN 12' OF AN OPEN LANE ON IL 29.
3. THE CONTRACTOR SHALL MAINTAIN THE WEDGE UNTIL ITS REMOVAL IS APPROVED BY THE ENGINEER. MAINTENANCE SHALL INCLUDE ADDING MATERIAL TO THE WEDGE TO PREVENT A DROPOFF IN EXCESS OF 3" AS BITUMINOUS CONCRETE BINDER COURSE IS BEING PLACED ON MAINLINE PAVEMENT.
4. THE TEMPORARY SOIL WEDGE WILL NOT BE MEASURED FOR PAYMENT. THE CONSTRUCTION, MAINTENANCE, AND REMOVAL OF THE TEMPORARY SOIL WEDGE WILL BE CONSIDERED INCLUDED IN THE COST OF THE VARIOUS EARTHWORK PAY ITEMS IN THE CONTRACT.

PLOT DATE = 4/18/2005  
 FILE NAME = c:\projects\11w3rsb\phase.11\11w3rsb.dgn  
 PLOT SCALE = 1/8"=1'-0"  
 REFERENCE = #REF#

REVISIONS	
NAME	DATE

ILLINOIS DEPARTMENT OF TRANSPORTATION  
 IL RTE 29  
 STAGING DETAILS  
 TEMPORARY SOIL WEDGE  
 DETAIL

SCALE: VERT. NOT TO SCALE  
 HORIZ. NOT TO SCALE

DRAWN BY  
 CHECKED BY