 
 
 
 

 
 
 

 
 
 
 
 
 
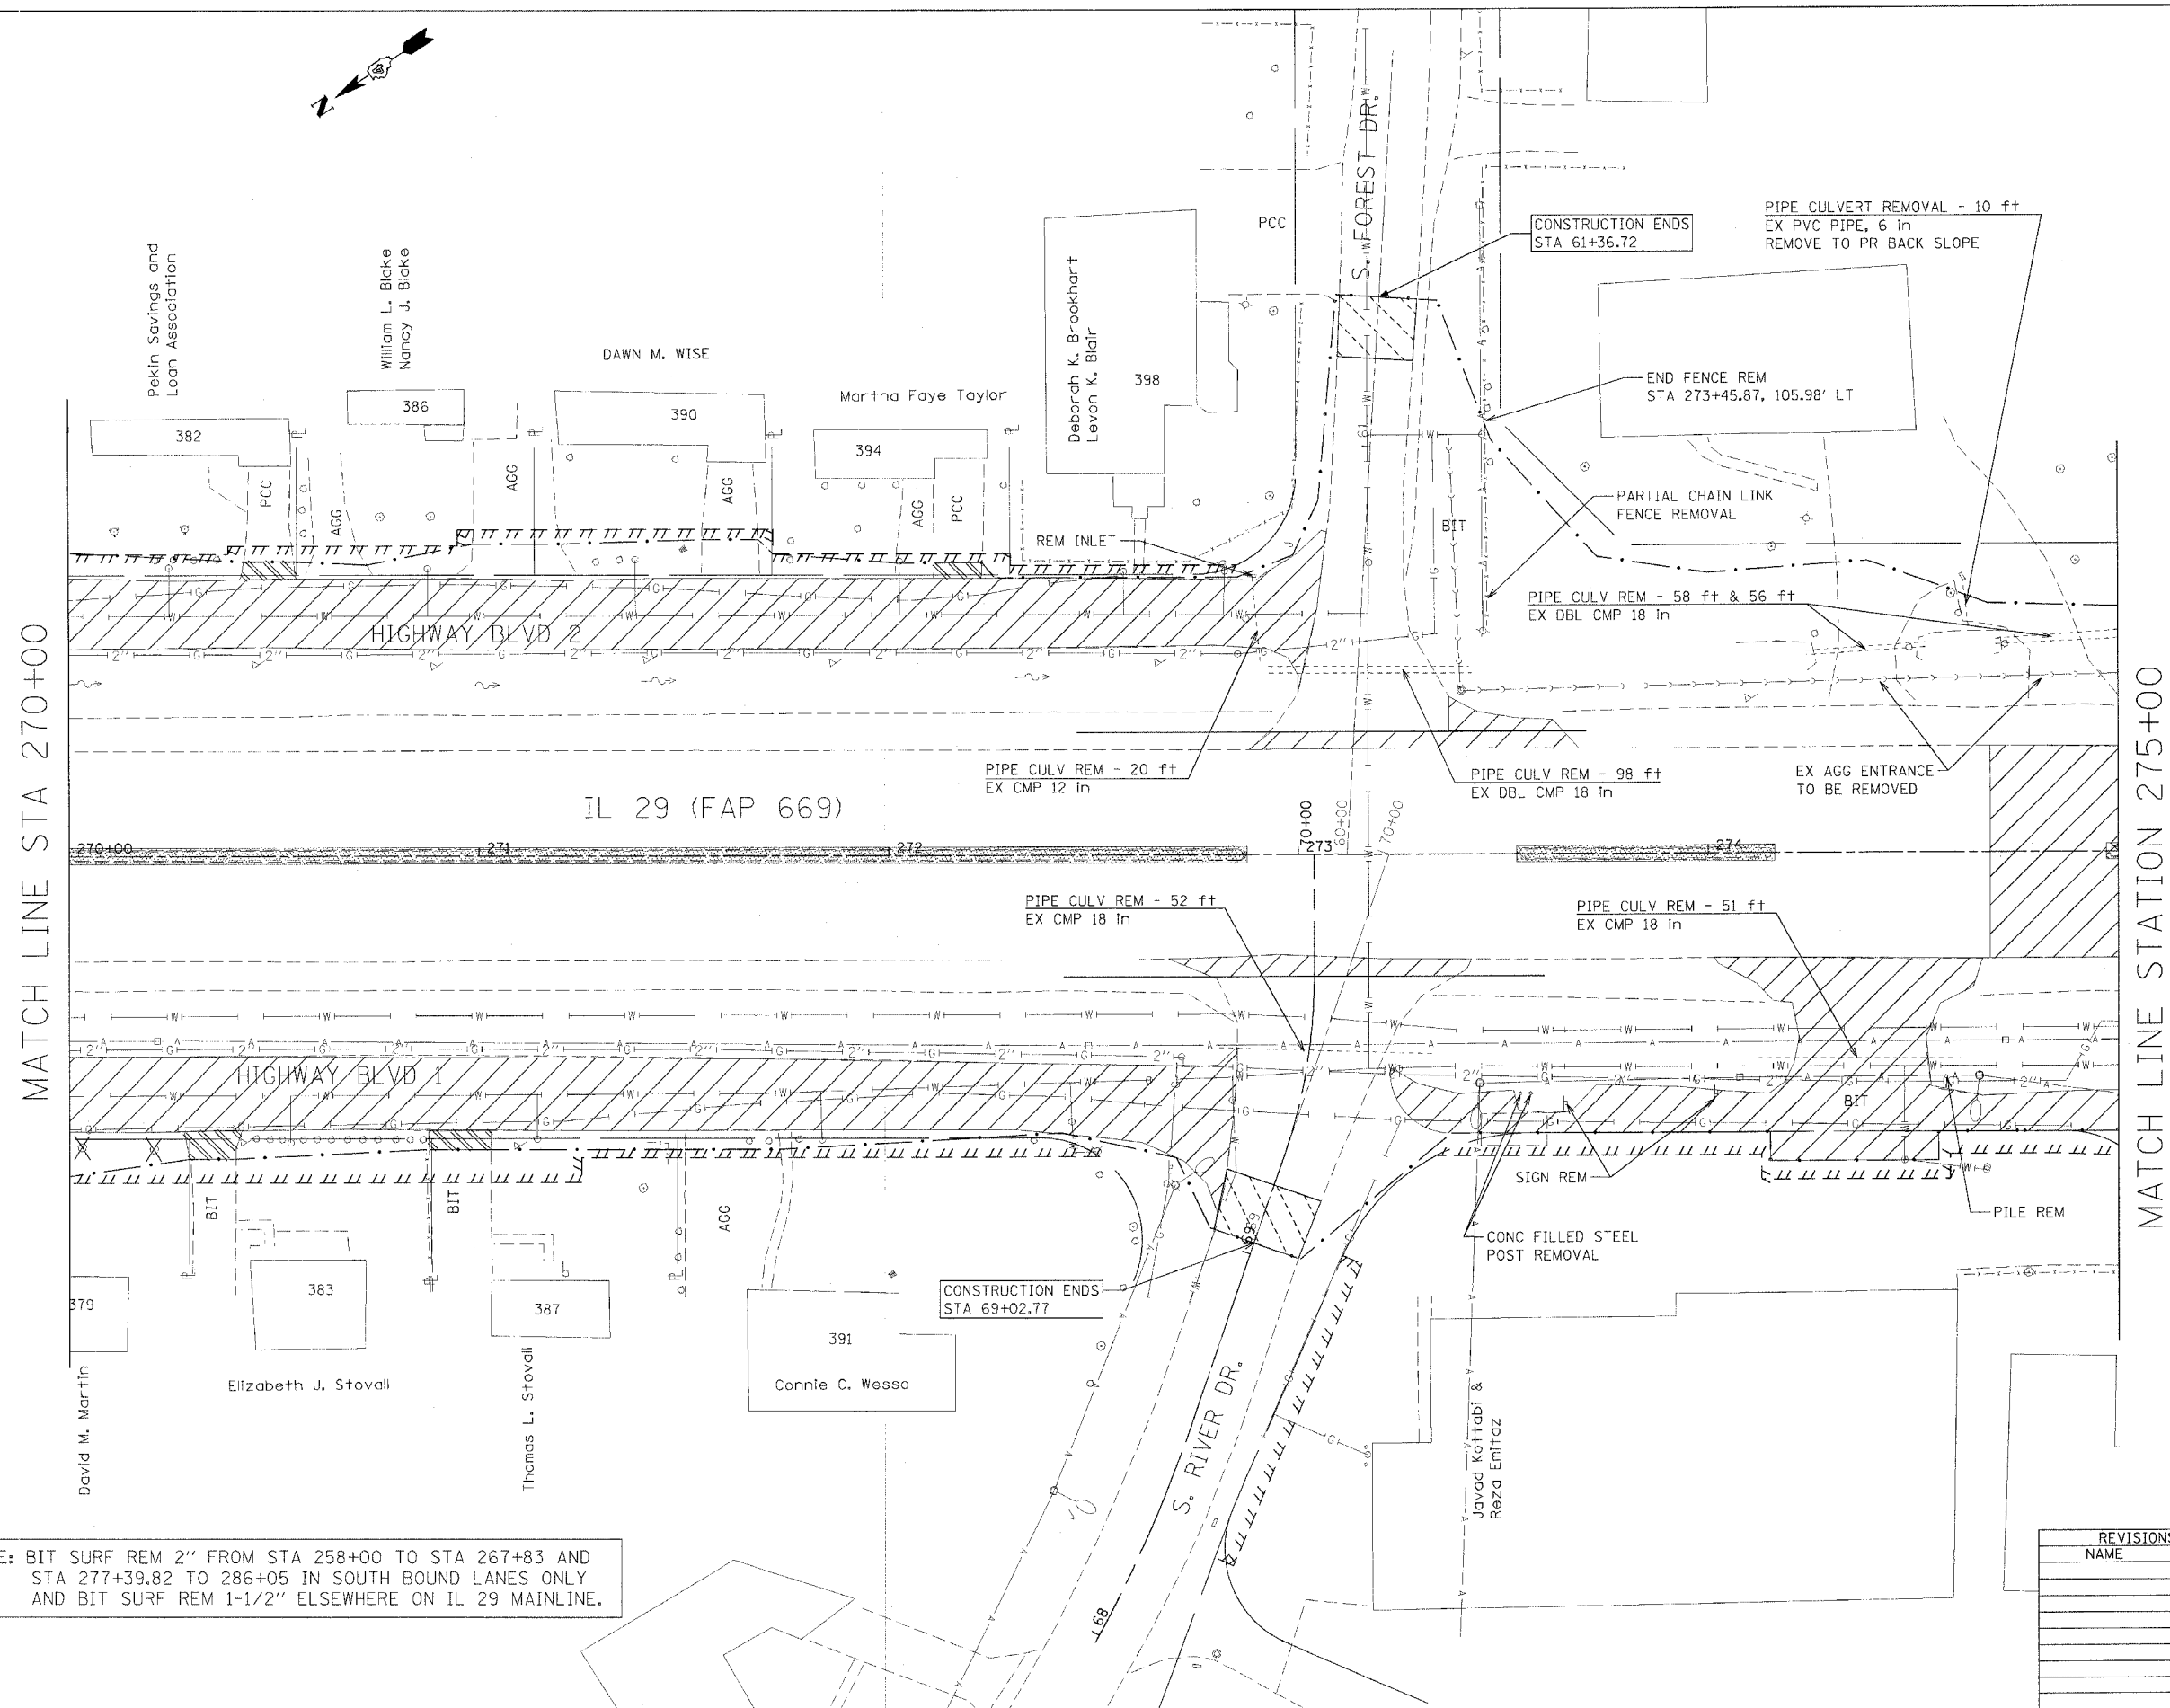


F.A.P. RTE.	SECTION	COUNTY	TOTAL SHEETS	SHEET NO.
669	11W-3,RS-8,*	TAZEWELL	442	146
STA. 270+00		TO STA. 275+00		
FED. ROAD DIST. NO.		ILLINOIS	FED. AID PROJECT	

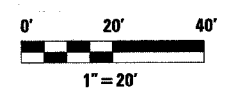
LEGEND FOR REMOVAL ITEMS

-  PAVEMENT REMOVAL
-  PAVEMENT REMOVAL (SPECIAL)
-  SHOULDER REMOVAL
-  DRIVEWAY PAVEMENT REMOVAL
-  MEDIAN REMOVAL
-  MEDIAN REMOVAL (PARTIAL DEPTH)
-  CCC & G REMOVAL
-  GUARDRAIL REMOVAL
-  BUILDING REMOVAL
-  SPECIAL EXCAVATION
-  TREE REMOVAL
-  TREE REMOVAL (ACRE)
-  REVETMENT MAT REMOVAL
-  BIT SURF REM BUTT JOINT (SPL)
-  BIT SURF REM - BUTT JOINT



MATCH LINE STA 270+00

MATCH LINE STATION 275+00



NOTE: BIT SURF REM 2" FROM STA 258+00 TO STA 267+83 AND STA 277+39.82 TO 286+05 IN SOUTH BOUND LANES ONLY AND BIT SURF REM 1-1/2" ELSEWHERE ON IL 29 MAINLINE.

REVISIONS	
NAME	DATE

ILLINOIS DEPARTMENT OF TRANSPORTATION

REMOVAL PLANS

SCALE: VERT. _____
HORIZ. _____
DATE _____

DRAWN BY _____
CHECKED BY _____

PLOT DATE = 4/10/2005
 FILE NAME = c:\pwork\88804\1128\1128rpl.dgn
 PLOT SCALE = 20.0000 / 1 IN.
 USER NAME = shouphz