


F.A.P. RTE.	SECTION	COUNTY	TOTAL SHEETS	SHEET NO.
669	11W-3,RS-8,*	TAZEWELL	442	152
STA. 304+00		TO STA. 309+50		
FED. ROAD DIST. NO.		ILLINOIS	FED. AID PROJECT	

• 11BR-1, 11BR-2

MATCH LINE STATION 304+00


MATCH LINE STATION 309+50

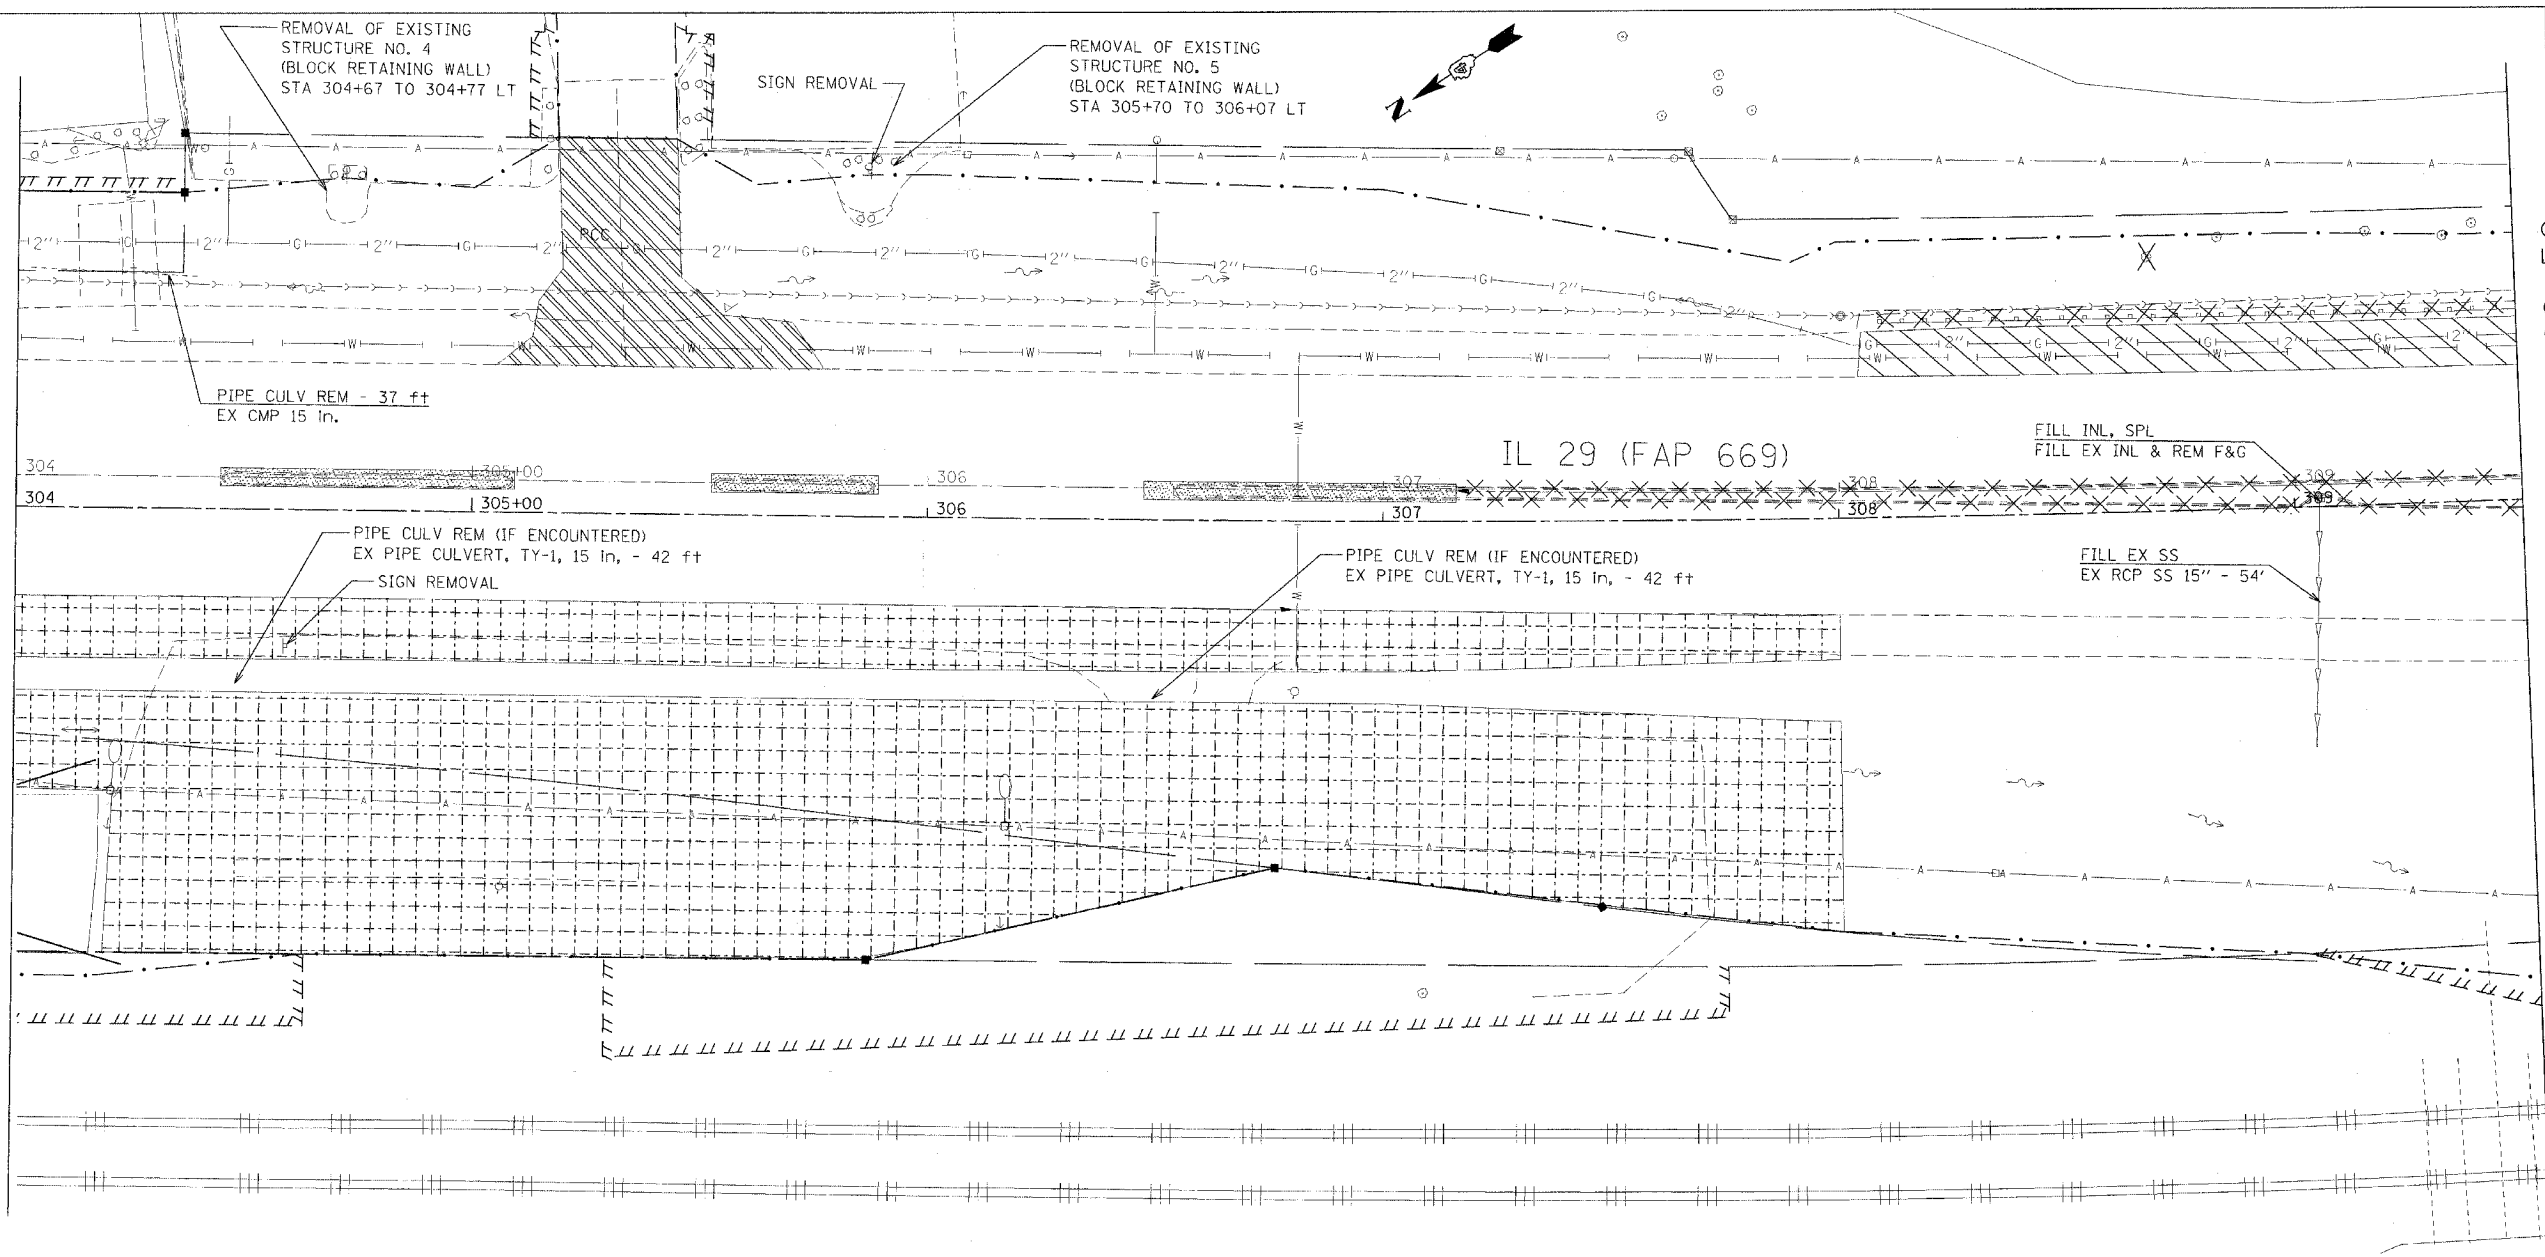

LEGEND FOR REMOVAL ITEMS

- | | | |
|--------------------------------|-----------------------|-------------------------------|
| PAVEMENT REMOVAL | CCC & G REMOVAL | BIT SURF REM BUTT JOINT (SPL) |
| PAVEMENT REMOVAL (SPECIAL) | GUARDRAIL REMOVAL | BIT SURF REM - BUTT JOINT |
| SHOULDER REMOVAL | BUILDING REMOVAL | |
| DRIVEWAY PAVEMENT REMOVAL | SPECIAL EXCAVATION | |
| MEDIAN REMOVAL | TREE REMOVAL | |
| MEDIAN REMOVAL (PARTIAL DEPTH) | TREE REMOVAL (ACRE) | |
| | REVETMENT MAT REMOVAL | |

NOTE: BIT SURF REM 2" FROM STA 258+00 TO STA 267+83 AND STA 277+39.82 TO 286+05 IN SOUTH BOUND LANES ONLY AND BIT SURF REM 1-1/2" ELSEWHERE ON IL 29 MAINLINE.

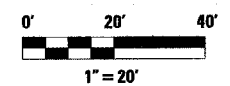

REVISIONS	
NAME	DATE

ILLINOIS DEPARTMENT OF TRANSPORTATION

REMOVAL PLANS

SCALE: VERT. _____
HORIZ. _____

DATE _____

DRAWN BY _____
CHECKED BY _____

PLOT DATE = 4/18/2005
FILE NAME = c:\pavement\11w3rs8\11w3rs8p015.dgn
USER NAME = shoupz