

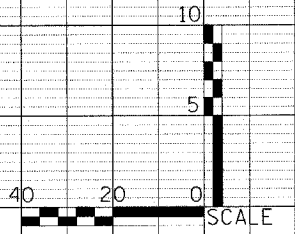
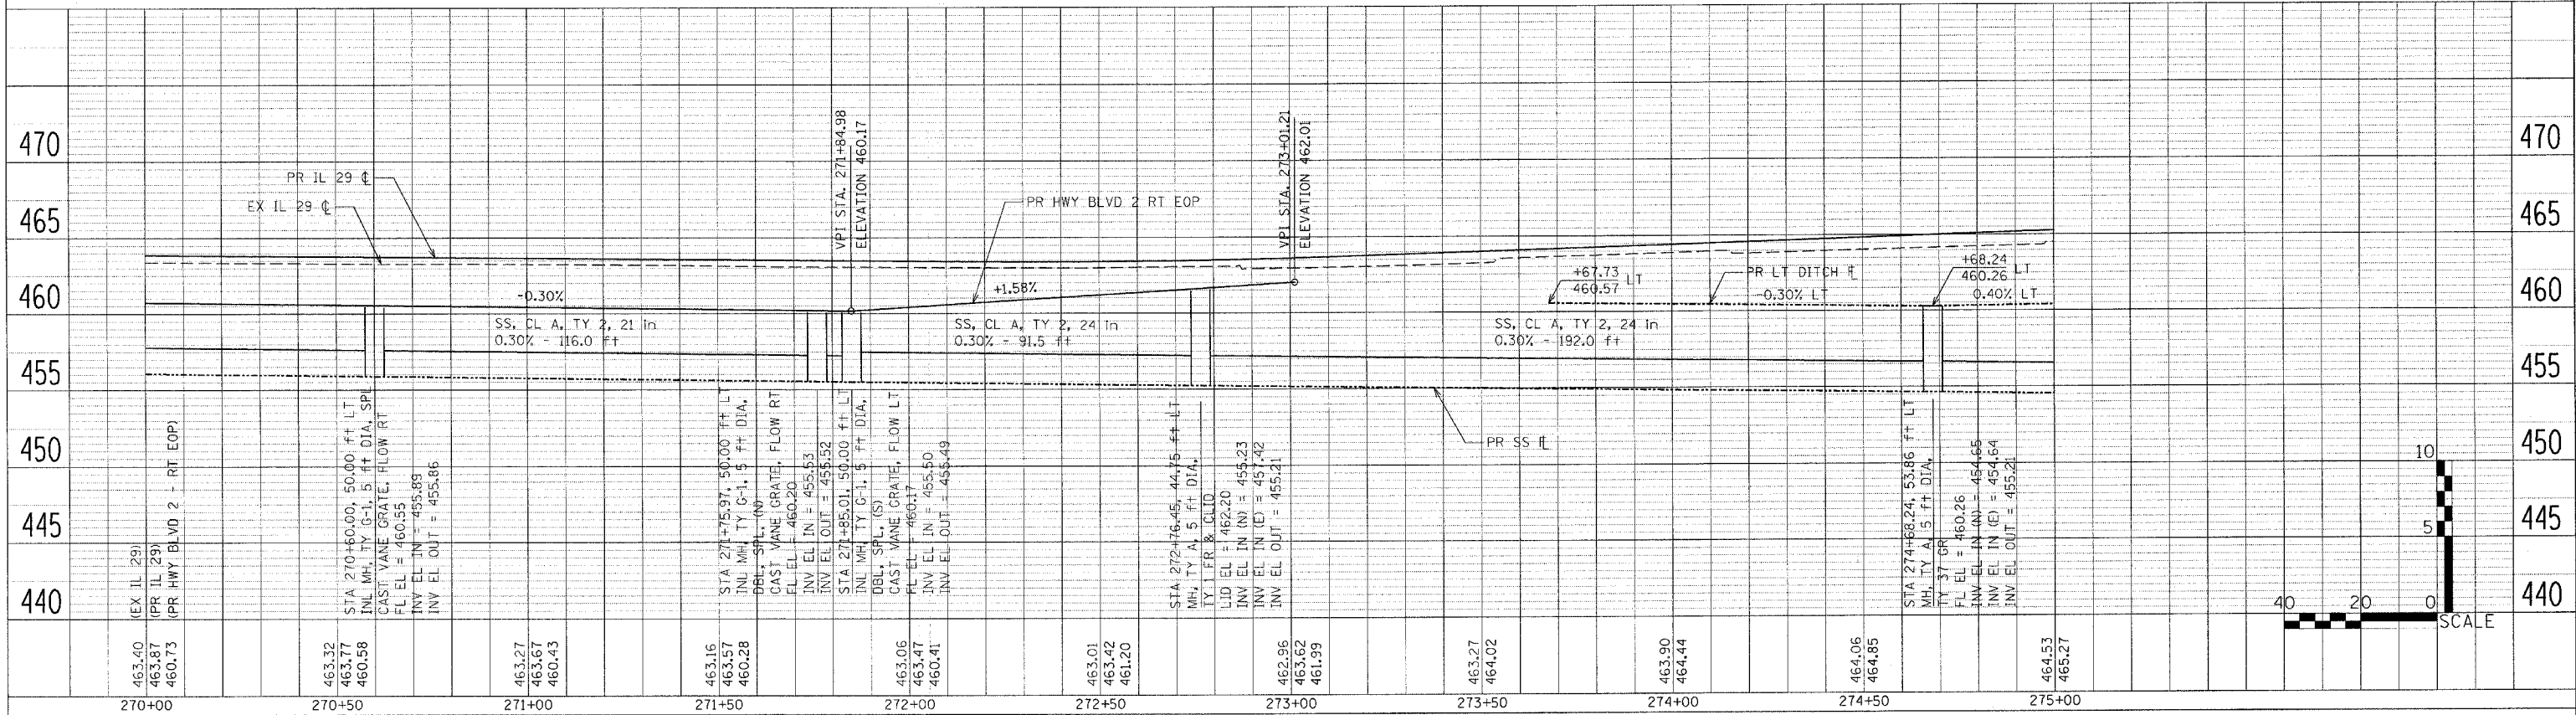


F.A.P. RTE.	SECTION	COUNTY	TOTAL SHEETS	SHEET NO.
669	11W-3,RS-8,*	TAZEWELL	442	166
STA. 270+00		TO STA. 275+00		
FED. ROAD DIST. NO.		ILLINOIS FED. AID PROJECT		

LEFT STORM SEWER /LEFT DITCH PROFILE

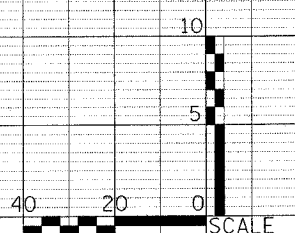

RIGHT STORM SEWER /RIGHT DITCH PROFILE

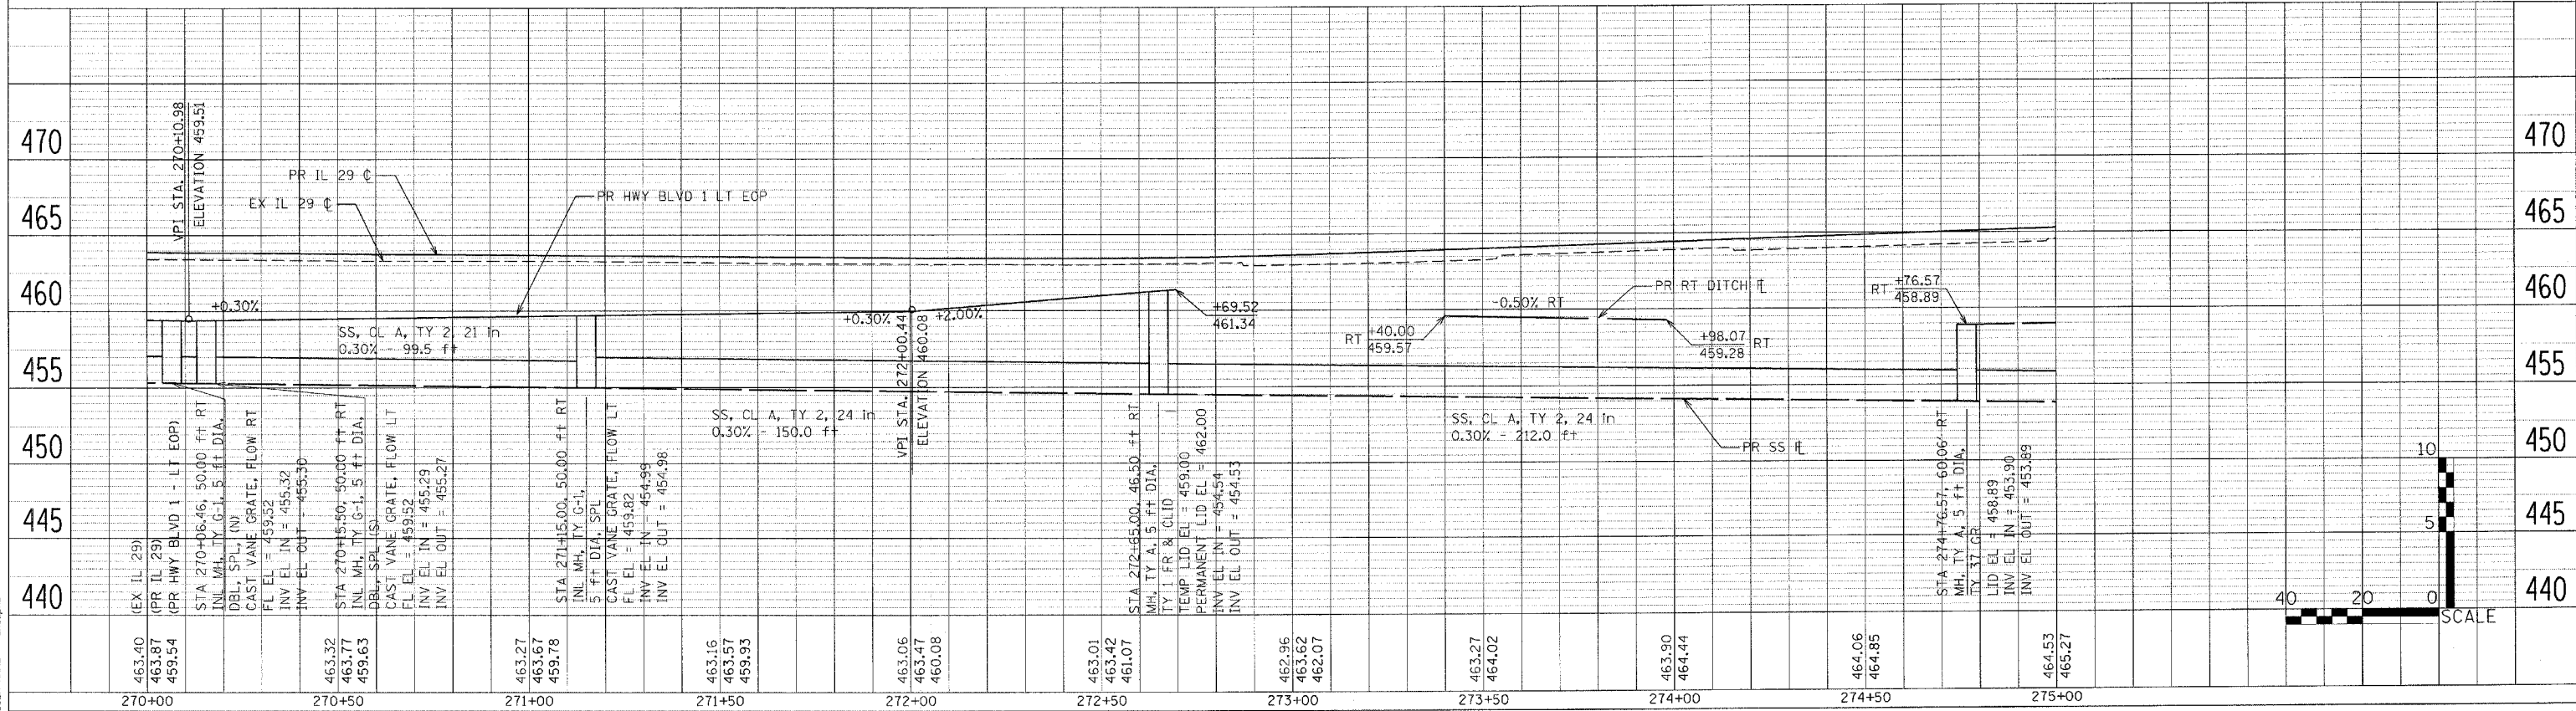

PLAN	DATE
DATE	31

PROFILE	DATE
DATE	31

PLOT DATE = 4/18/2006
 FILE NAME = c:\p02\sewa\270p\sewa-1126\inp\p-01.dgn
 PLOT SCALE = 1/8" = 1'-0"
 USER NAME = atoughp