



F.A.P. RTE.	SECTION	COUNTY	TOTAL SHEETS	SHEET NO.
669	11W-3,RS-8,*	TAZEWELL	442	168
STA. 275+00		TO STA.280+00		
FED. ROAD DIST. NO.		ILLINOIS FED. AID PROJECT		

LEFT STORM SEWER /LEFT DITCH PROFILE

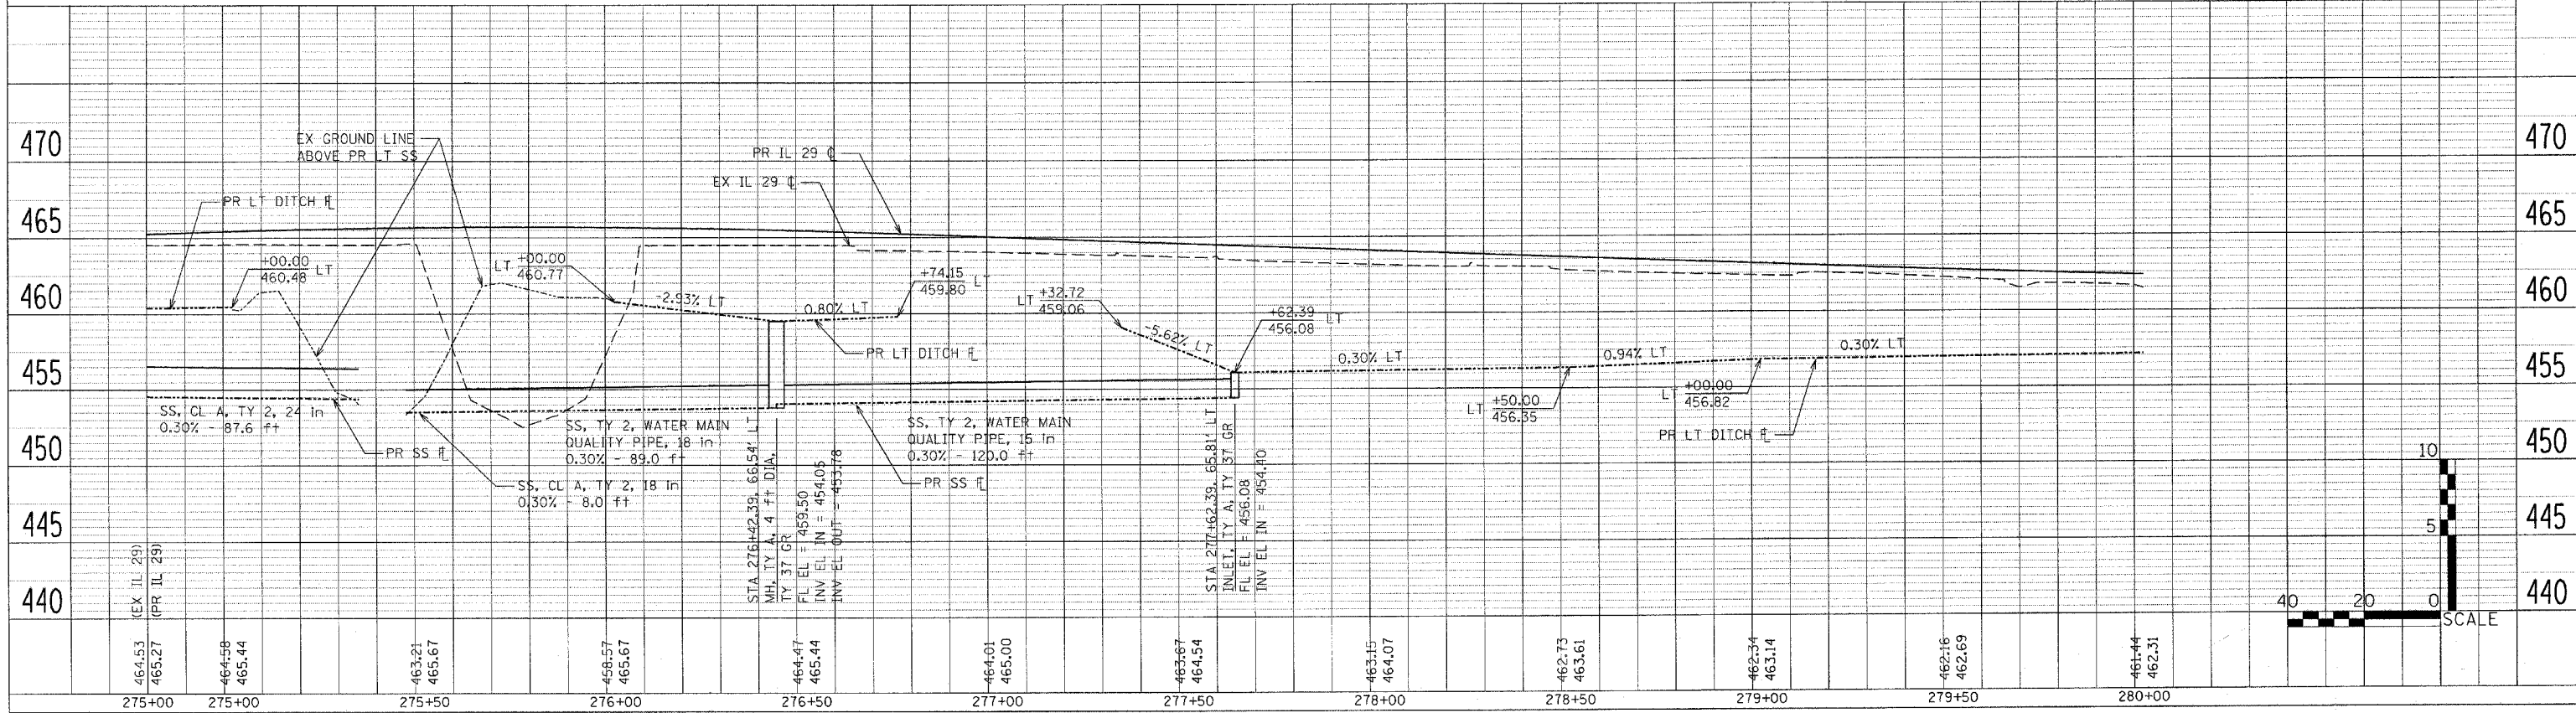

RIGHT STORM SEWER /RIGHT DITCH PROFILE

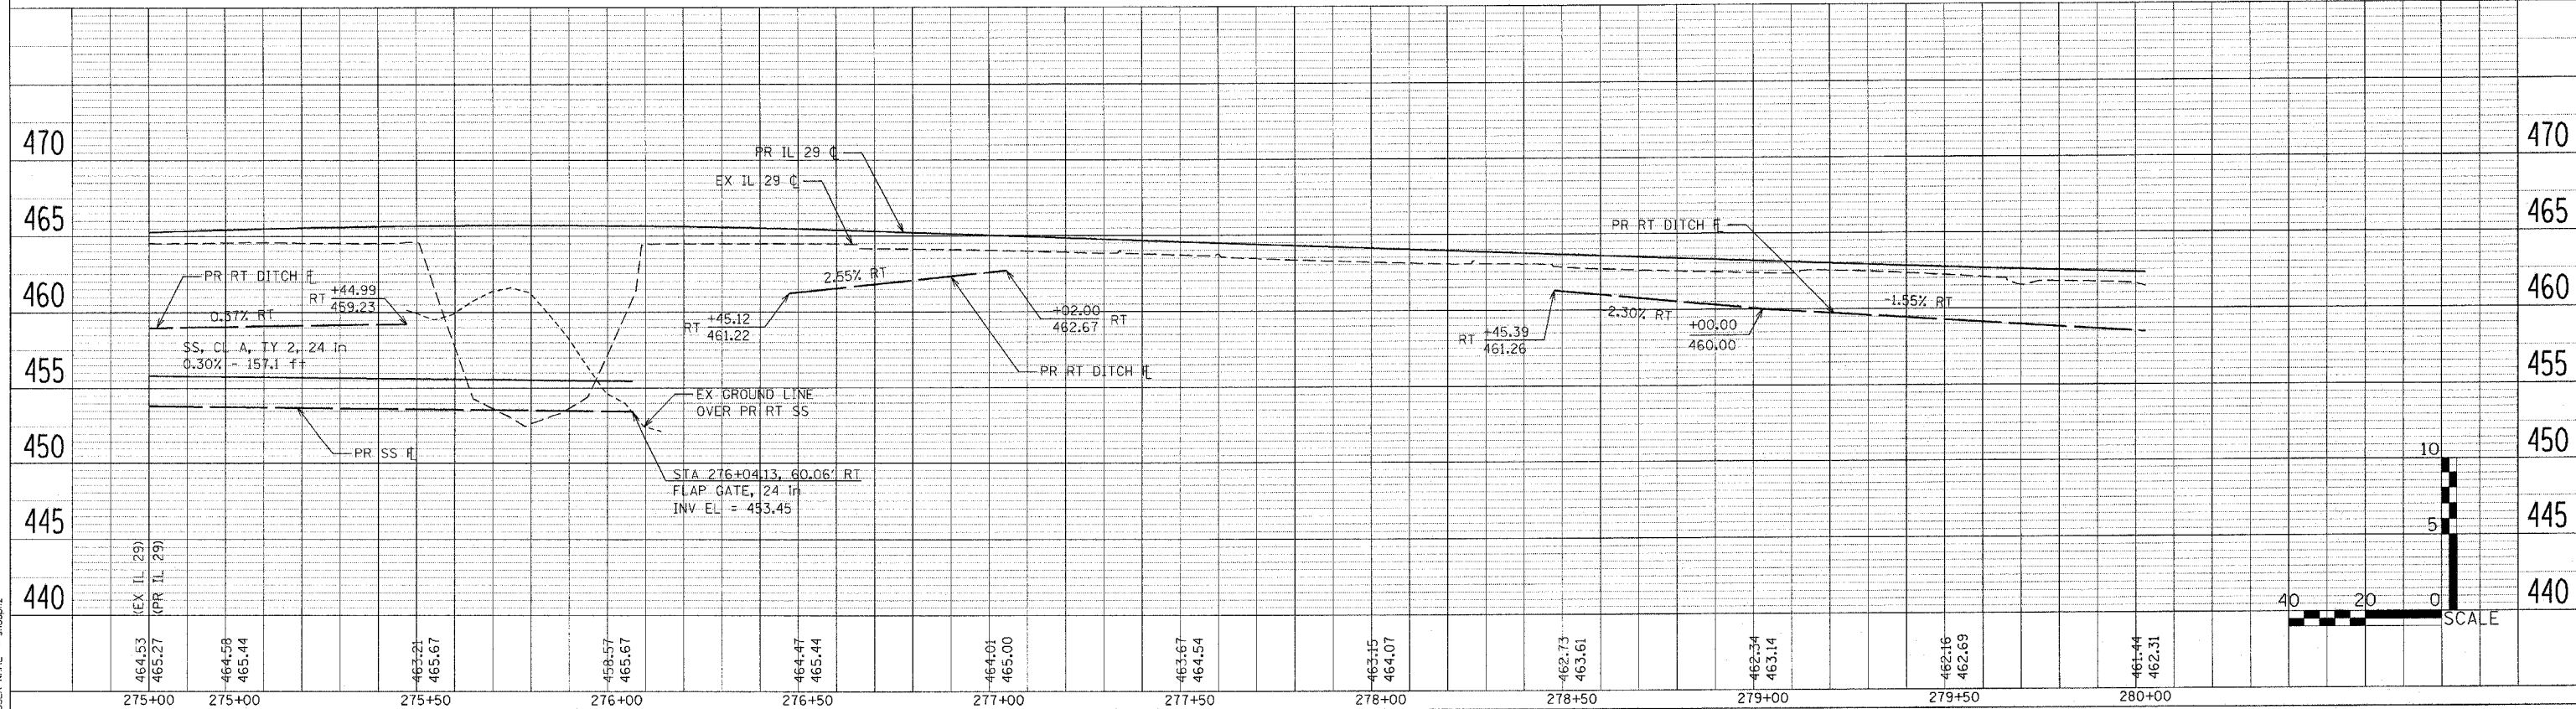

PLAN
 SURVEYED BY
 PLOTTED BY
 CHECKED BY
 DATE
 NO. 100
 FILE NAME

PROFILE
 SURVEYED BY
 PLOTTED BY
 CHECKED BY
 DATE
 NO. 100
 FILE NAME

PLOT DATE = 5/22/2006
 PLOT SCALE = 1" = 40' / 1" = 10'
 USER NAME = shouqiz