


F.A.P. RTE.	SECTION	COUNTY	TOTAL SHEETS	SHEET NO.
669	11W-3,RS-8,*	TAZEWELL	442	205
STA. 315+00		TO STA. 320+50		
FED. ROAD DIST. NO.		ILLINOIS	FED. AID PROJECT	


• 11BR-1, 11BR-2

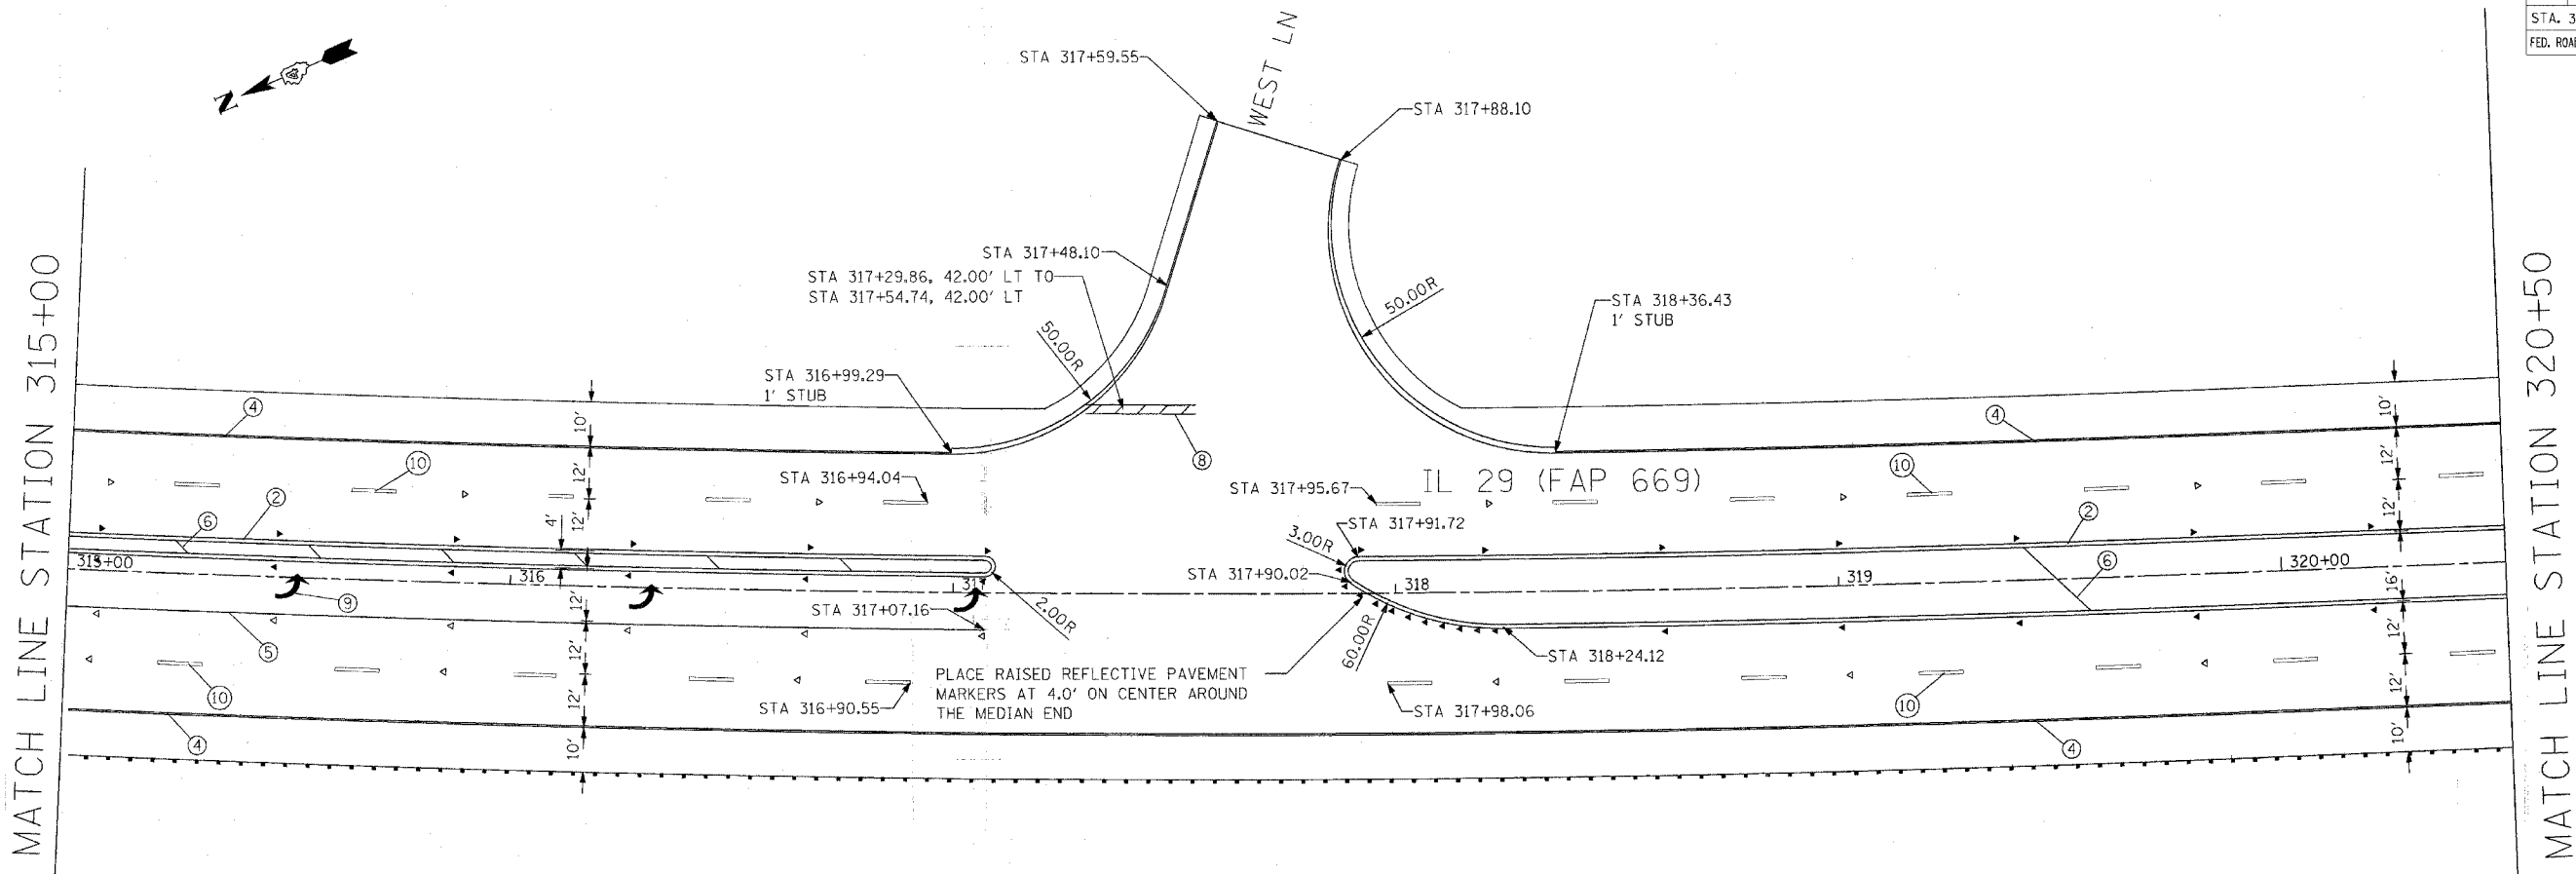

**LEGEND**

- |  |                          |
|--|--------------------------|
| ① EPOXY PAVEMENT MARKING - LINE 4" YELLOW SOLID                        | △ ONE-WAY CRYSTAL MARKER |
| ② EPOXY PAVEMENT MARKING - LINE 4" DOUBLE YELLOW SOLID                 | ▲ ONE-WAY AMBER MARKER   |
| ③ EPOXY PAVEMENT MARKING - LINE 4" YELLOW SKIP DASH                    | ◆ TWO-WAY AMBER MARKER   |
| ④ EPOXY PAVEMENT MARKING - LINE 4" WHITE SOLID                         |                          |
| ⑤ EPOXY PAVEMENT MARKING - LINE 8" WHITE SOLID                         |                          |
| ⑥ EPOXY PAVEMENT MARKING - LINE 12" YELLOW SOLID                       |                          |
| ⑦ EPOXY PAVEMENT MARKING - LINE 12" WHITE SOLID                        |                          |
| ⑧ EPOXY PAVEMENT MARKING - LINE 24" WHITE SOLID                        |                          |
| ⑨ EPOXY PAVEMENT MARKING - LETTERS AND SYMBOLS                         |                          |
| ⑩ PREFORMED PLASTIC PAVEMENT MARKING, TYPE B - LINE 6" WHITE SKIP DASH |                          |
| ⑪ PAINT PAVEMENT MARKING - LINE 4" YELLOW SOLID                        |                          |
| ⑫ PAINT PAVEMENT MARKING - LETTERS AND SYMBOLS                         |                          |

NOTE: SEE STANDARDS 780001, 781001, AND 780001-D4 FOR DETAILS NOT SHOWN.

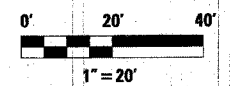

REVISIONS	
NAME	DATE

ILLINOIS DEPARTMENT OF TRANSPORTATION  
**PAVEMENT MARKING PLANS**

SCALE: VERT. \_\_\_\_\_  
HORIZ. \_\_\_\_\_  
DATE \_\_\_\_\_ DRAWN BY \_\_\_\_\_  
CHECKED BY \_\_\_\_\_

PLOT DATE = 4/27/2006  
FILE NAME = c:\projects\phase-11\206\h\prol.dgn  
PLOT SCALE = 20.0000' / IN.  
USER NAME = shoupk