
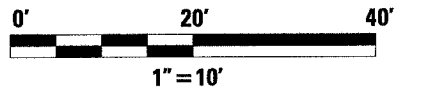


• 11BR-1, 11BR-2

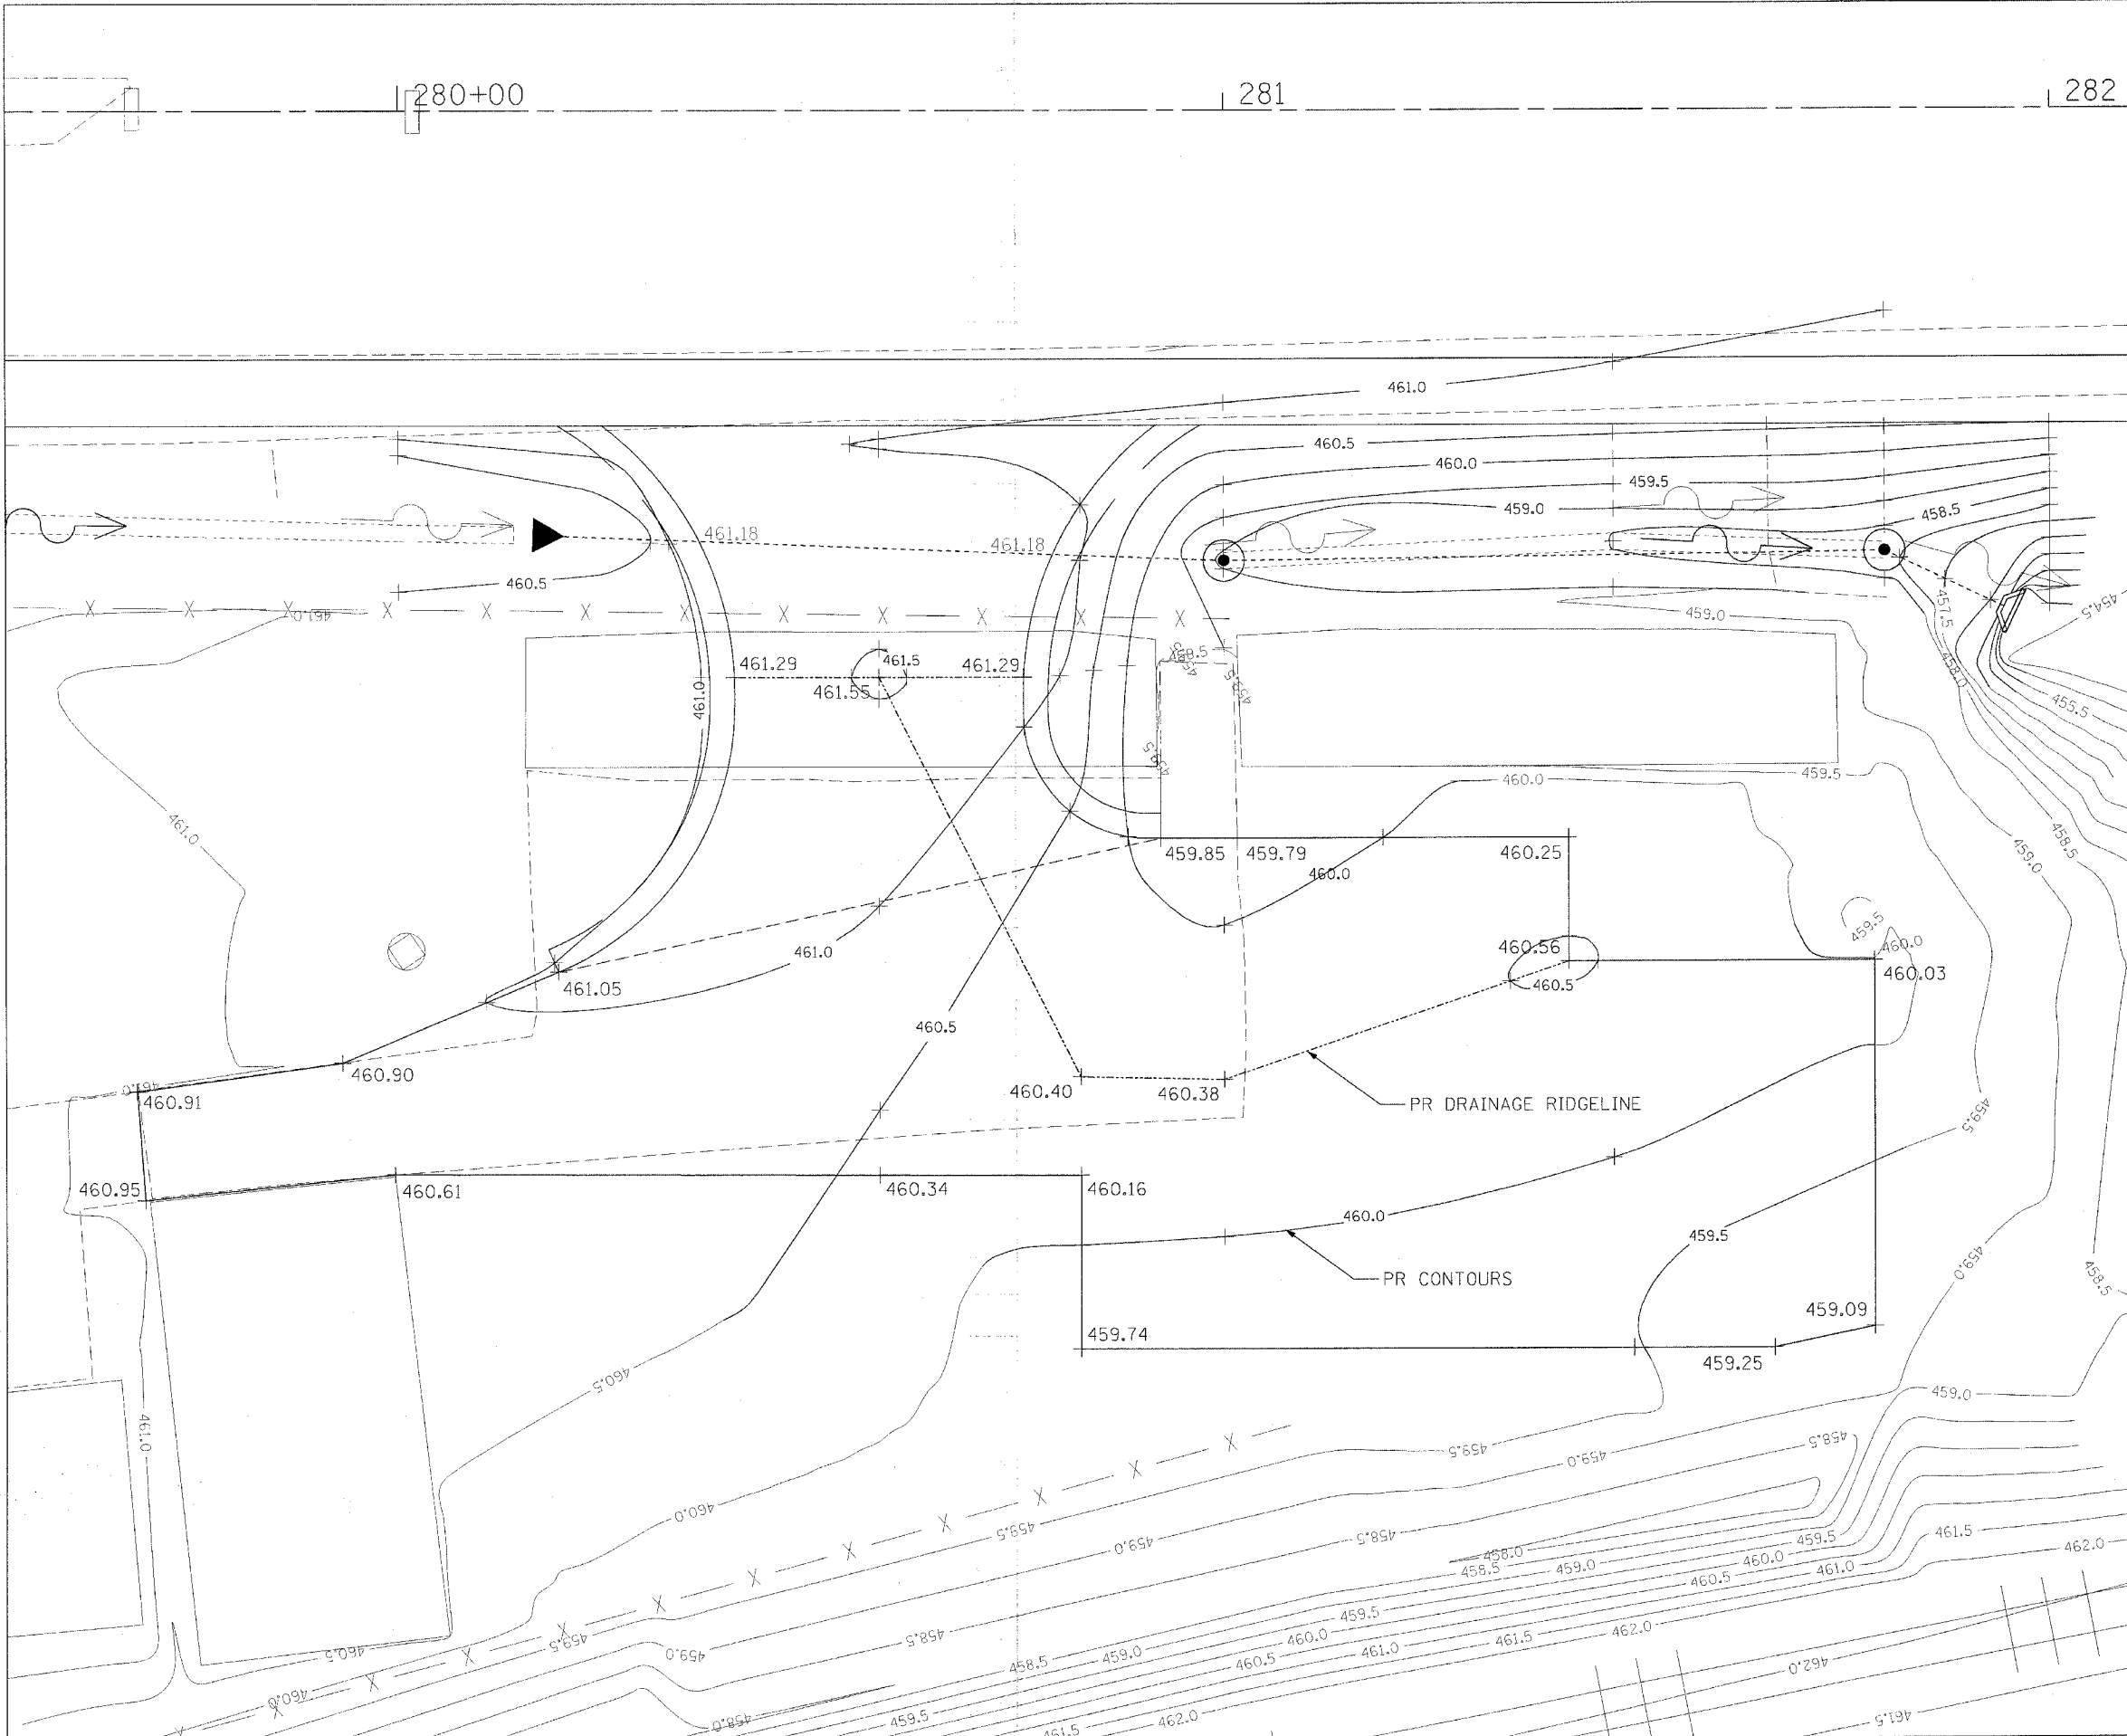

OLD HERITAGE LANDSCAPING
SOUTH ENTRANCE &
TEMPORARY PARKING LOT

SHEET 2 OF 2

REVISIONS	
NAME	DATE

ILLINOIS DEPARTMENT OF TRANSPORTATION

**ENTRANCE
DETAILS**

SCALE: VERT.
HORIZ.
DATE

DRAWN BY
CHECKED BY

PLOT DATE = 4/16/2006
PLOT NAME = 396329.ctb
PLOT SCALE = 1/8\"/>