


F.A.P. RTE.	SECTION	COUNTY	TOTAL SHEETS	SHEET NO.
669	11W-3,RS-8,*	TAZEWELL	442	241
STA.		TO STA.		
FED. ROAD DIST. NO.		ILLINOIS	FED. AID PROJECT	
* 11BR-1, 11BR-2				

RIGHT SIDE		RIGHT SIDE		RIGHT SIDE	
STATION	"X"	STATION	"X"	STATION	"X"
251+80.00	0.62	279+00.00	0.66	306+00.00	1.26
253+00.00	0.55	280+00.00	0.41	307+00.00	1.54
254+00.00	0.55	281+00.00	0.40	308+00.00	1.13
254+10.00	0.00	282+00.00	0.42	309+00.00	1.03
255+10.00	0.70	282+00.00	0.42	310+00.00	0.88
256+00.00	0.72	283+00.00	0.49	311+00.00	0.88
257+00.00	0.69	284+00.00	0.40	311+10.00	0.90
258+00.00	0.72	285+00.00	0.38	316+90.00	1.20
259+25.00	0.61	286+00.00	0.51	317+00.00	1.20
260+00.00	0.43	287+00.00	0.52	318+00.00	1.09
261+00.00	0.47	288+00.00	0.46	319+00.00	1.11
262+00.00	0.70	289+00.00	0.41	320+00.00	1.19
263+00.00	0.85	290+00.00	0.34	321+00.00	0.67
264+04.85	0.83	291+00.00	0.34	322+00.00	0.37
265+00.00	0.73	292+00.00	0.36	323+00.00	0.43
266+00.00	0.69	293+00.00	0.34	324+00.00	0.46
267+09.34	0.63	294+00.00	0.35	325+00.00	0.40
268+00.00	0.61	295+00.00	0.43	326+00.00	0.39
269+00.00	0.60	296+00.00	0.49	327+00.00	0.33
270+00.00	0.59	297+00.00	0.49	328+00.00	0.41
271+08.45	0.53	298+00.00	0.44	329+00.00	0.41
272+07.34	0.47	299+00.00	0.59	330+00.00	0.34
273+18.33	0.60	300+00.00	1.07	331+00.00	0.46
274+00.00	0.63	300+14.15	1.10	332+00.00	0.41
274+68.76	0.63	303+61.65	1.00	333+00.00	0.00
277+39.82	0.76	304+00.00	0.78	334+11.46	0.00
278+00.00	0.76	305+00.00	0.60		

LEFT SIDE		LEFT SIDE		LEFT SIDE	
STATION	"X"	STATION	"X"	STATION	"X"
255+70.00	0.46	282+00.00	0.55	310+00.00	0.33
256+00.00	0.46	283+00.00	0.41	311+00.00	0.34
257+00.00	0.40	284+00.00	0.38	312+00.00	0.41
258+00.00	0.48	285+00.00	0.30	313+00.00	0.48
259+25.00	0.35	286+00.00	0.51	314+00.00	0.43
260+00.00	0.43	287+00.00	0.59	315+00.00	0.32
261+00.00	0.61	288+00.00	0.57	316+00.00	0.30
262+00.00	0.86	289+00.00	0.49	317+00.00	0.33
263+00.00	0.86	290+00.00	0.50	318+00.00	0.34
264+04.85	0.87	291+00.00	0.47	319+00.00	0.40
265+00.00	0.78	292+00.00	0.49	320+00.00	0.56
266+00.00	0.70	293+00.00	0.48	321+00.00	0.42
267+09.34	0.63	294+00.00	0.45	322+00.00	0.39
268+00.00	0.65	295+00.00	0.47	323+00.00	0.40
269+00.00	0.62	296+00.00	0.45	324+00.00	0.43
270+00.00	0.50	297+00.00	2.51*	325+00.00	0.37
271+08.45	0.42	298+00.00	4.42*	326+00.00	0.34
272+07.34	0.40	299+00.00	4.50*	327+00.00	0.34
273+18.33	0.54	300+00.00	4.50*	328+00.00	0.48
274+00.00	0.64	300+14.15	4.50*	329+00.00	0.52
274+68.76	0.68	303+61.65	4.50*	330+00.00	0.32
277+39.82	0.80	304+00.00	4.50*	331+00.00	0.33
278+00.00	0.78	305+00.00	4.50*	332+00.00	0.44
279+00.00	0.61	305+50.00	4.50*	333+00.00	0.44
280+00.00	0.35	307+90.00	3.57*	333+87.00	0.00
281+00.00	0.49	308+00.00	3.61*		
282+00.00	0.55	309+00.00	0.50		

* ADDITIONAL WIDTH REQUIRED FOR STAGING PURPOSES.

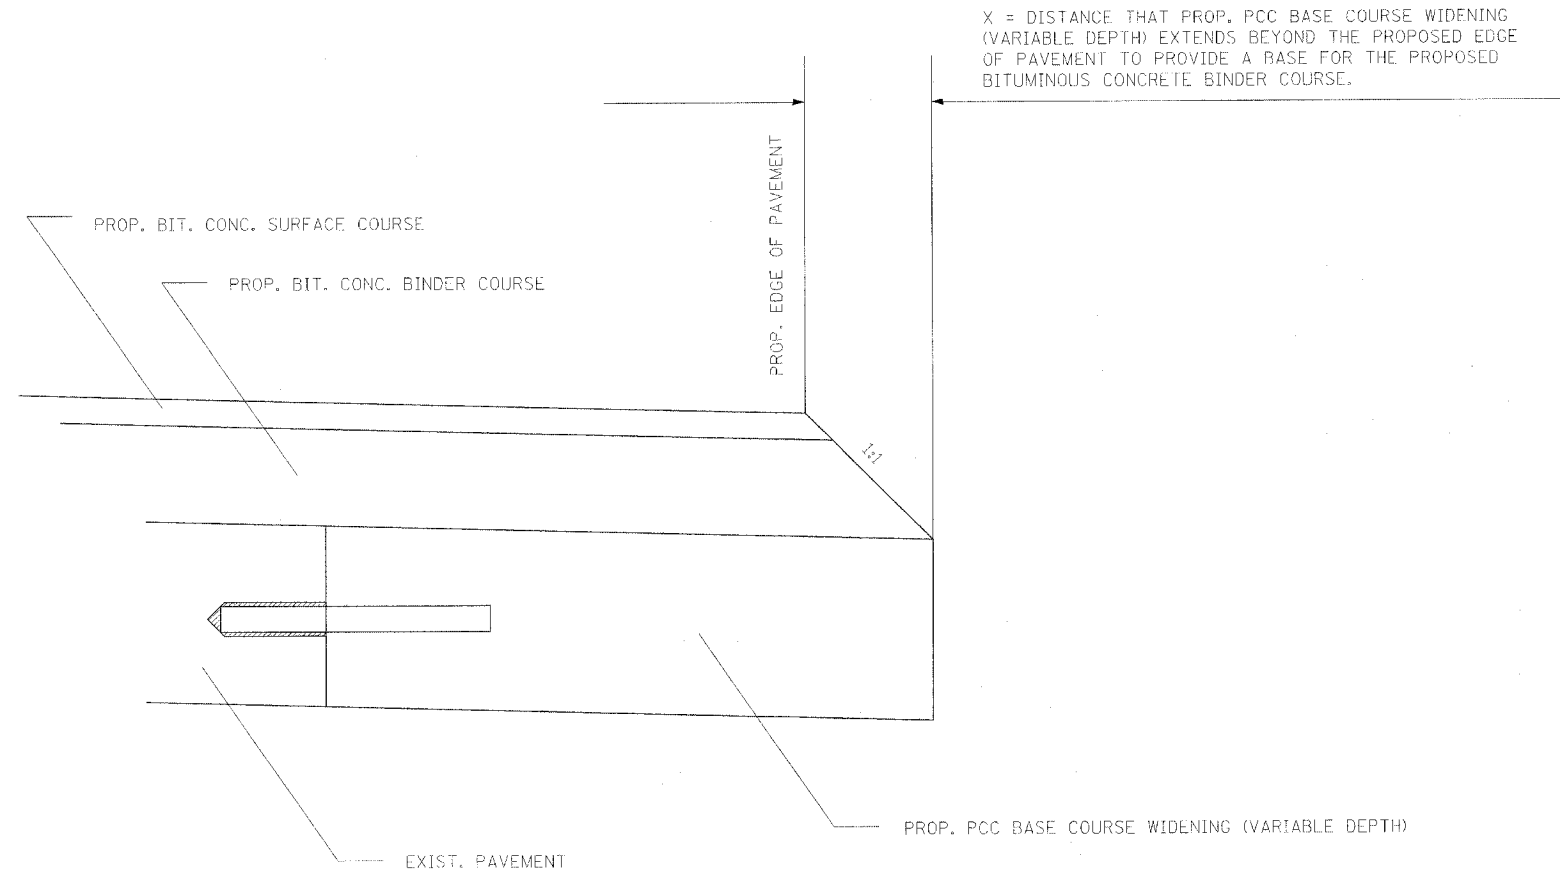

SHEET 2 OF 2

REVISIONS	
NAME	DATE

ILLINOIS DEPARTMENT OF TRANSPORTATION

**PCC BASE COURSE WIDENING
(VARIABLE DEPTH)
DETAIL**

SCALE: VERT. NOT TO SCALE
HORIZ. DATE DRAWN BY CHECKED BY