


CONTRACT NO. 88904

F.P. R.T.E.	SECTION	COUNTY	TOTAL SHEETS	SHEET NO.
669	11W-3,RS-8*	TAZEWELL	442	247

NO. OF SHEETS	SECTION	COUNTY	TOTAL SHEETS	SHEET NO.
11BR	Tazewell	16	6	3 SHEETS

STATE OF ILLINOIS  
DEPARTMENT OF PUBLIC WORKS & BUILDINGS  
DIVISION OF HIGHWAYS

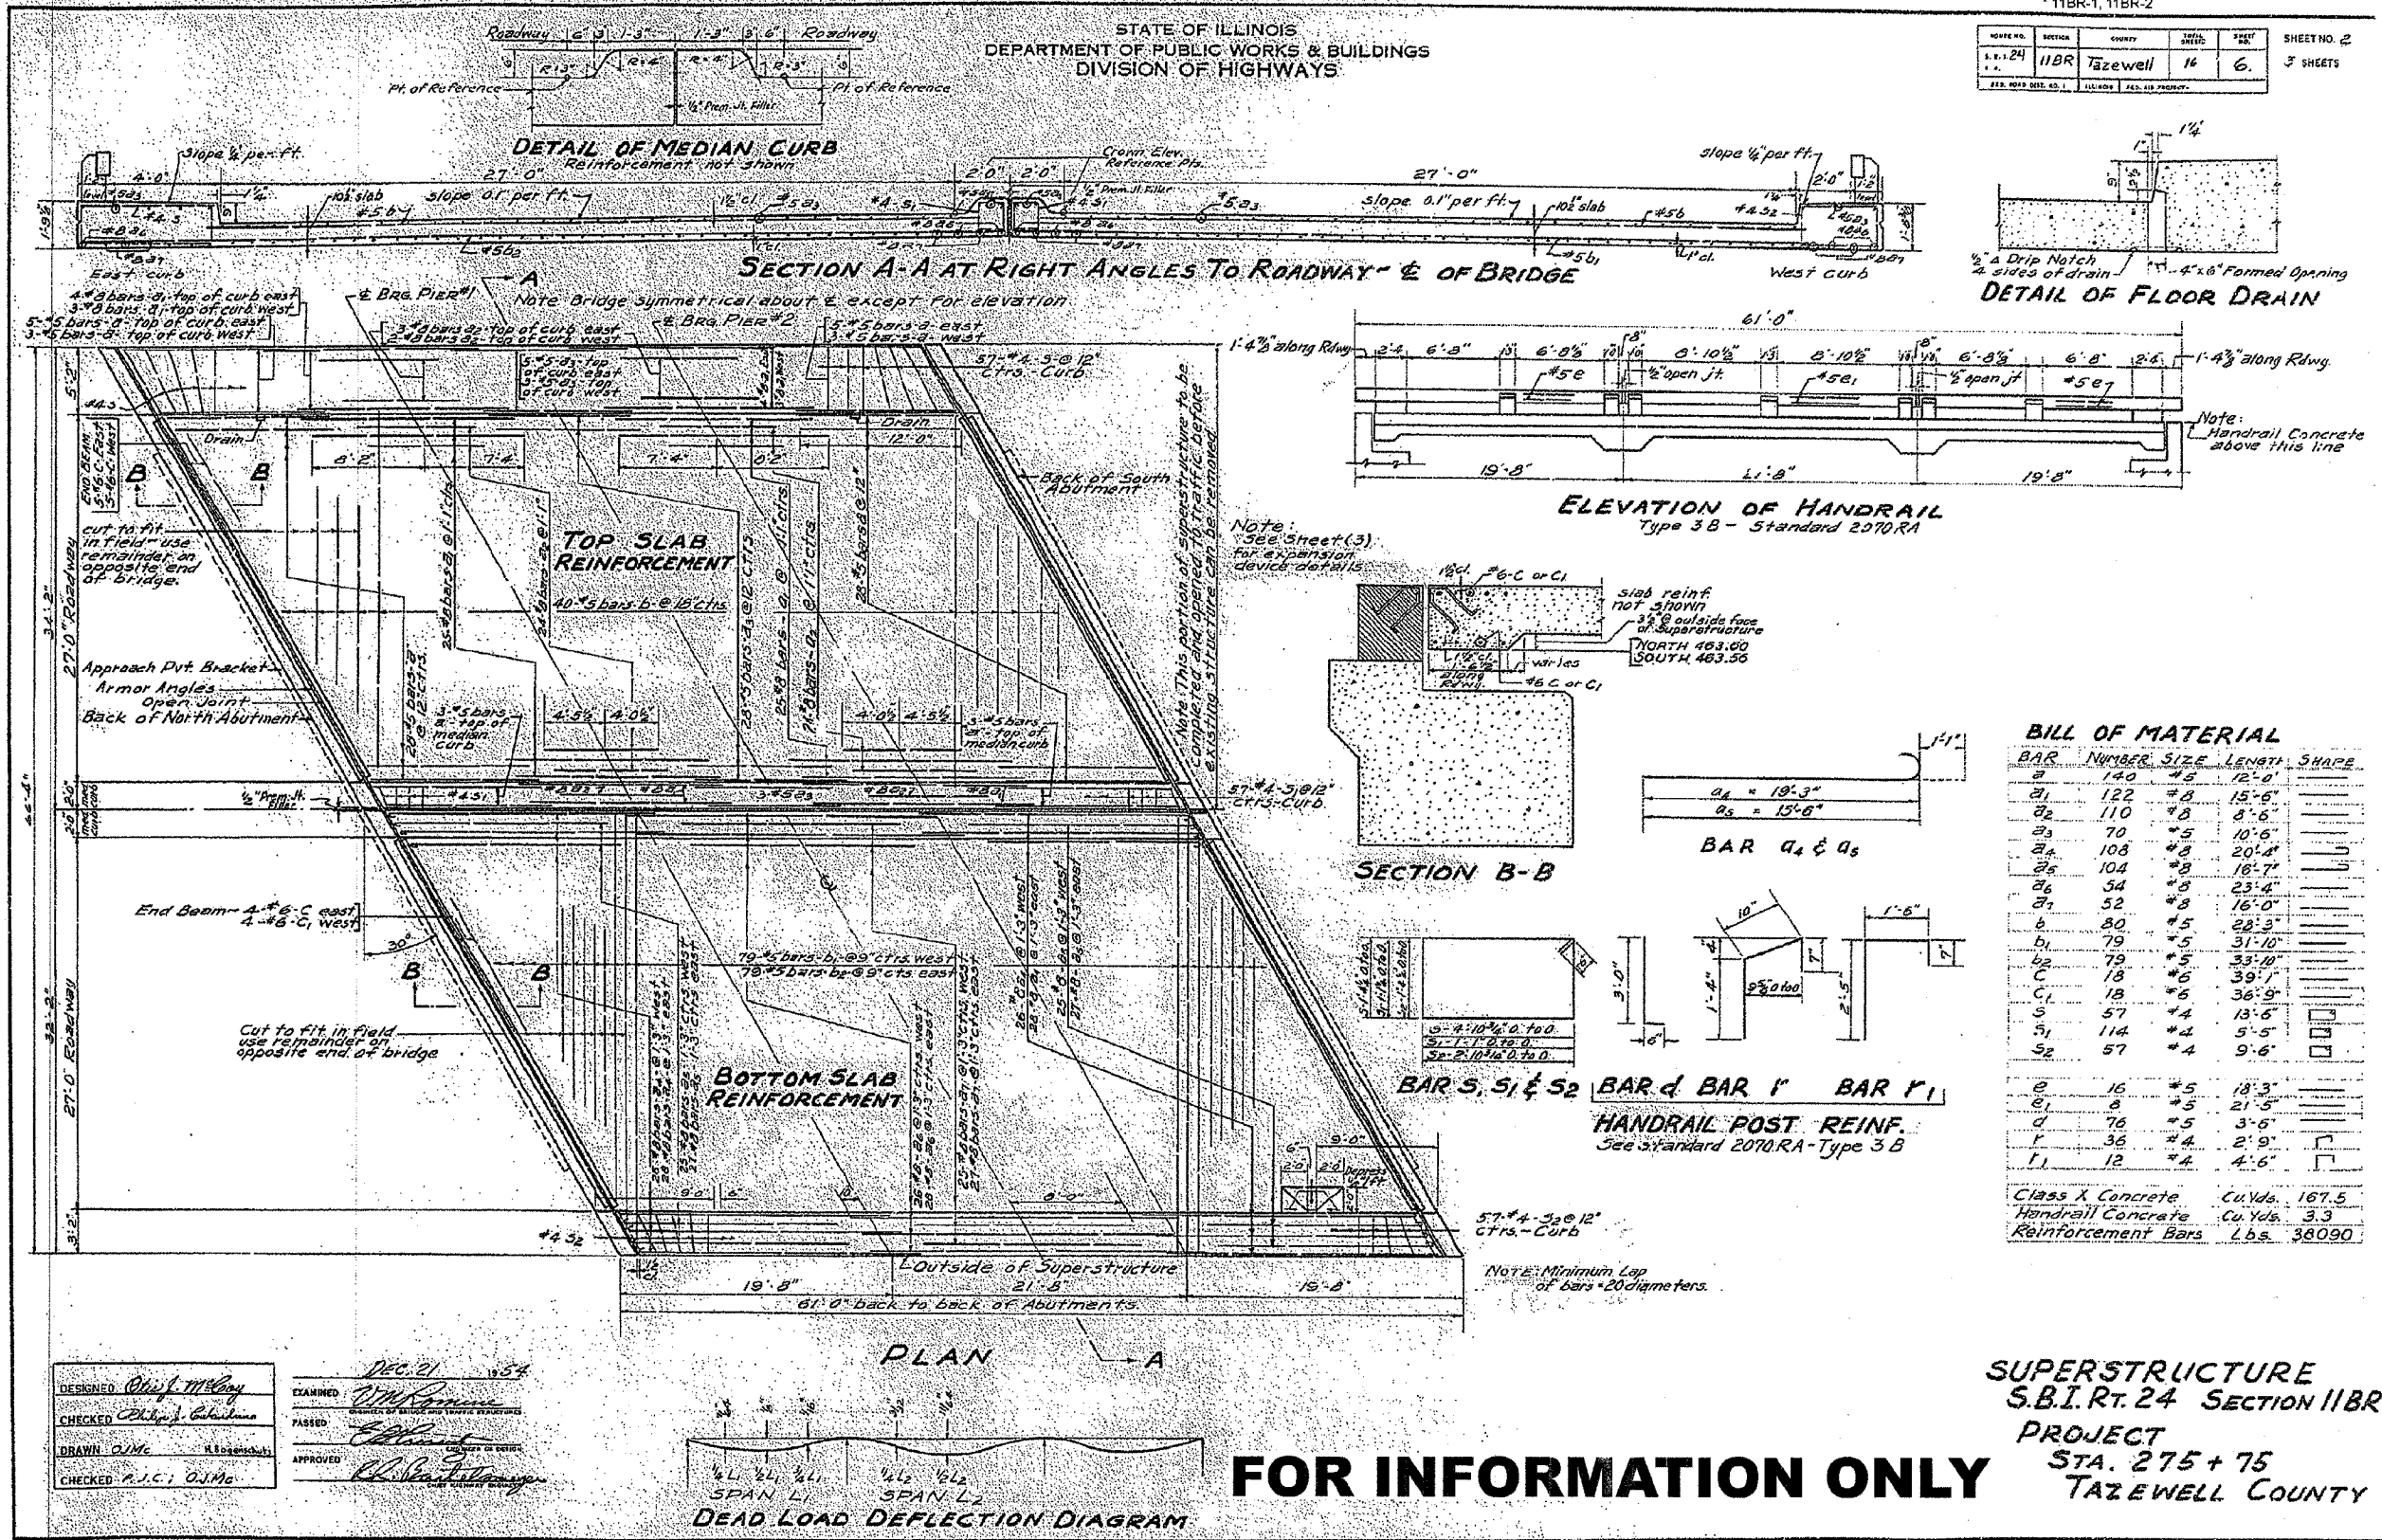

**BILL OF MATERIAL**

BAR	NUMBER	SIZE	LENGTH	SHAPE
a	140	#5	12'-0"	
a1	122	#8	15'-6"	
a2	110	#8	8'-6"	
a3	70	#5	10'-6"	
a4	108	#8	20'-4"	
a5	104	#8	18'-7"	
a6	54	#8	23'-4"	
a7	52	#8	16'-0"	
b	80	#5	28'-3"	
b1	79	#5	31'-10"	
b2	79	#5	33'-10"	
c	18	#6	39'-1"	
c1	18	#6	36'-8"	
s	57	#4	13'-6"	
s1	114	#4	5'-5"	
s2	57	#4	9'-6"	
d	16	#5	18'-3"	
d1	8	#5	21'-5"	
l	76	#5	3'-6"	
r	36	#4	2'-9"	
r1	12	#4	4'-6"	

Class X Concrete Cu. Yds. 167.5  
Handrail Concrete Cu. Yds. 3.3  
Reinforcement Bars Lbs. 38090

DESIGNED: *Cliff McCoy*  
CHECKED: *Cliff McCoy*  
DRAWN: *C.M.C.*  
CHECKED: *A.J.C. O.J.M.*

DEC. 21 1954  
CLASSED: *W.M. Rasmussen*  
PASSED: *W.M. Rasmussen*  
APPROVED: *W.M. Rasmussen*

**FOR INFORMATION ONLY**

**SUPERSTRUCTURE**  
**S.B.I. Rt. 24 SECTION 11BR**  
**PROJECT**  
**STA. 275 + 75**  
**TAZEWELL COUNTY**