


STATE OF ILLINOIS
DEPARTMENT OF TRANSPORTATION

ROUTE NO.	SECTION	COUNTY	TOTAL SHEETS	SHEET NO.
F.A.P. 669	IIBR-1	TAZEWELL	442	218
FED. ROAD DIST. NO. 7		ILLINOIS	FED. AID PROJECT	

Contract #88804

SHEET NO. 9
32 SHEETS

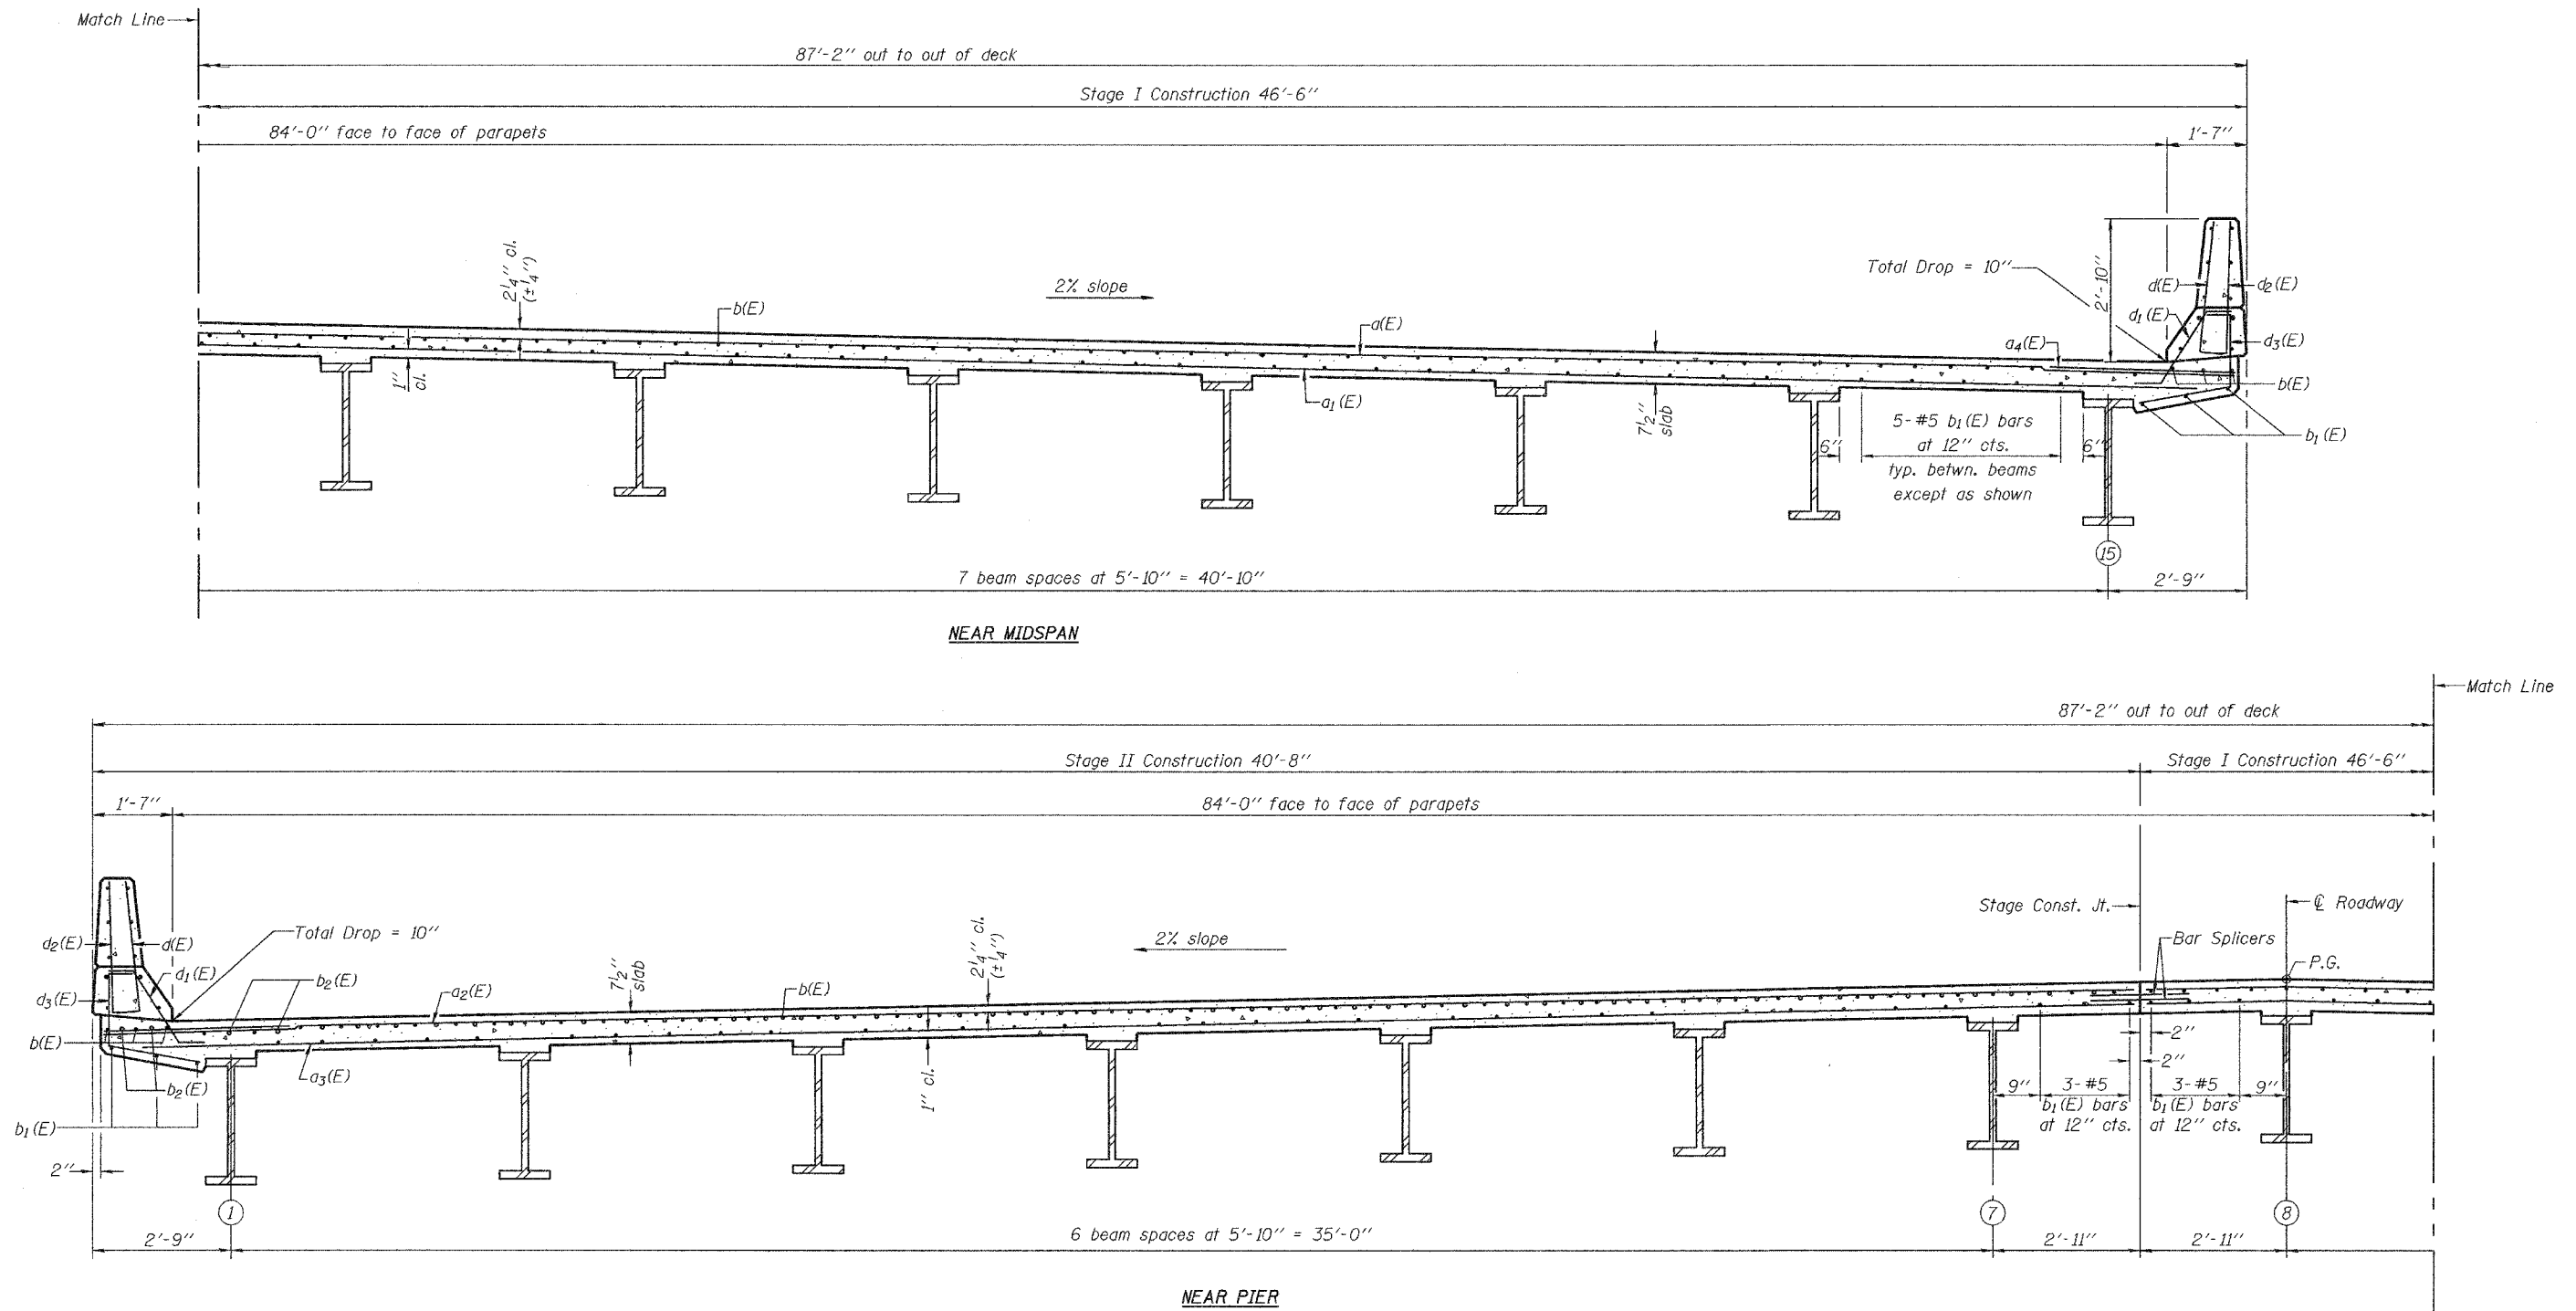

DESIGNED	T.L.K.
CHECKED	A.M.J.
DRAWN	BECKY M. LEACH
CHECKED	A.M.J. & P.E.C.

May 10, 2006

EXAMINED *Thomas J. Domagalick*
ENGINEER OF BRIDGE DESIGN

PASSED *Ralph E. Carlson*
ENGINEER OF BRIDGES AND STRUCTURES

CROSS SECTION
(Looking South)

SUPERSTRUCTURE
F.A.P. ROUTE 669 - SECTION IIBR-1
TAZEWELL COUNTY
STATION 301+87.90
STRUCTURE NO. 090-0172