


F.A.P. RTE.	SECTION	COUNTY	TOTAL SHEETS	SHEET NO.
669	11W-3,RS-8,*	TAZEWELL	442	335
STA. 246+50.00		TO STA. 247+36.00		
FED. ROAD DIST. NO.		ILLINOIS FED. AID PROJECT		

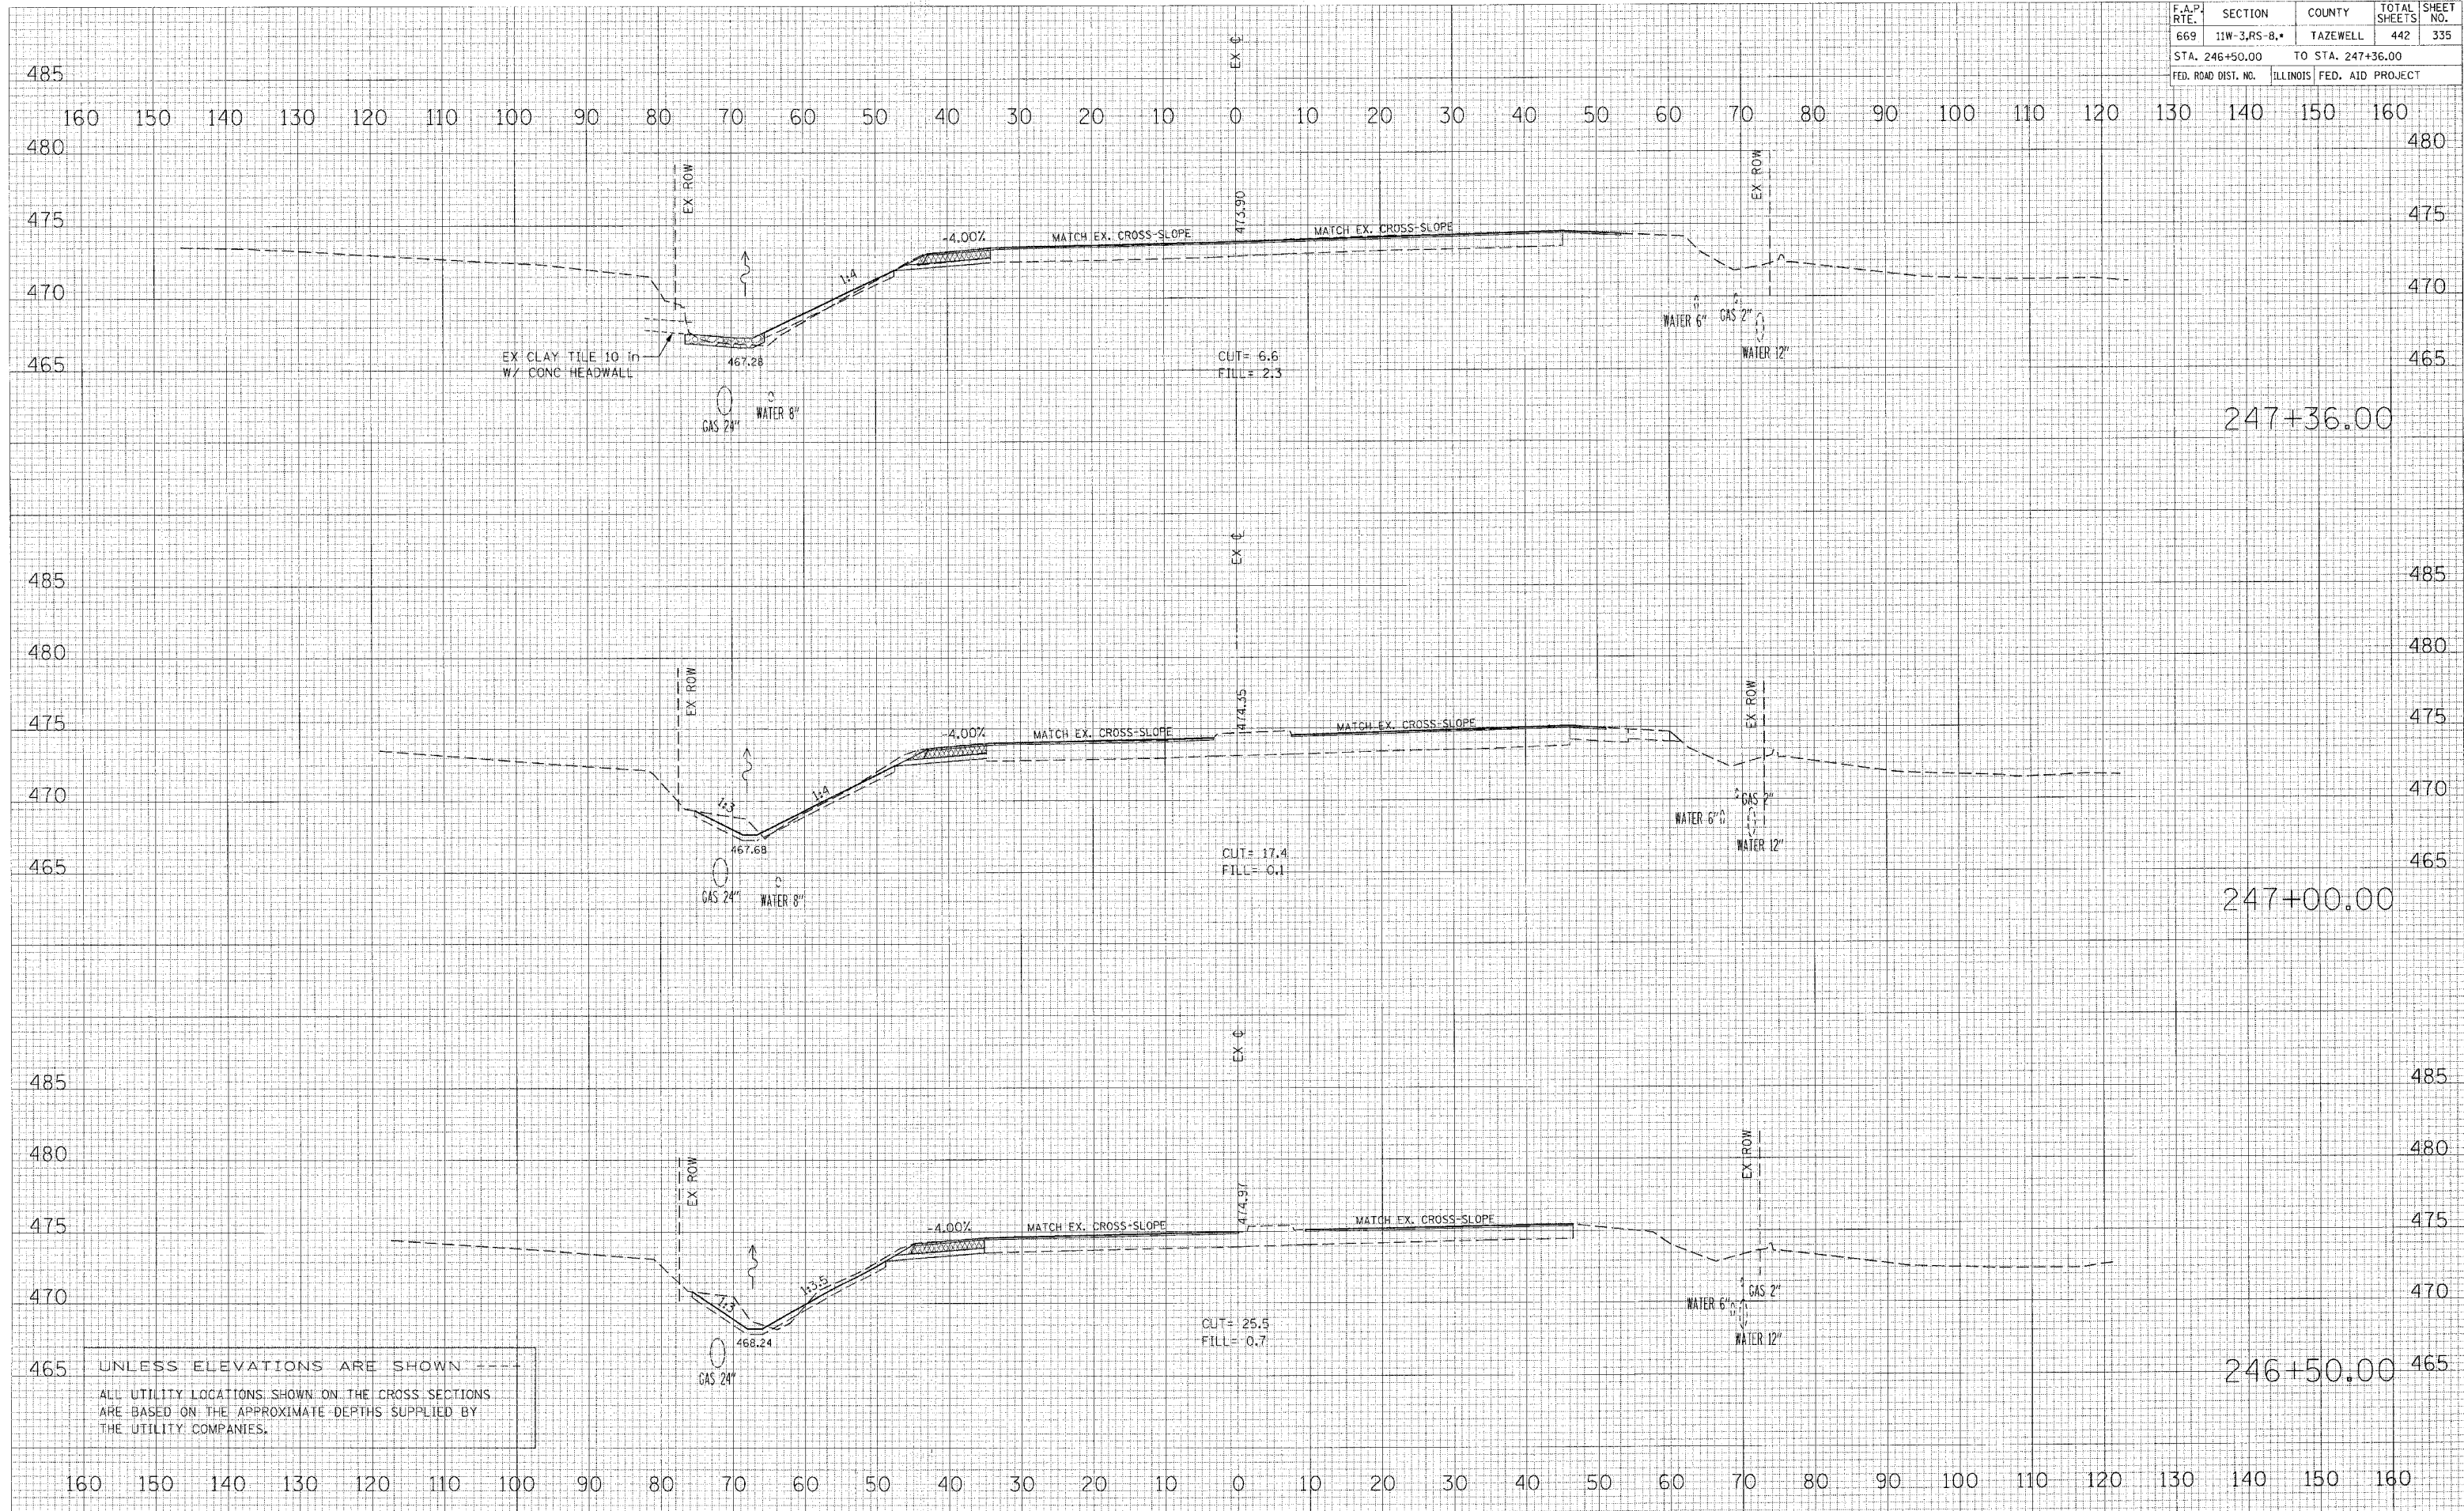

UNLESS ELEVATIONS ARE SHOWN  
ALL UTILITY LOCATIONS SHOWN ON THE CROSS SECTIONS  
ARE BASED ON THE APPROXIMATE DEPTHS SUPPLIED BY  
THE UTILITY COMPANIES.

BY	DATE

BY	DATE

ORIGINAL SURVEY PLOTTED AREAS CHECKED  
 PLOT DATE = 4/19/2008  
 FILE NAME = c:\projects\29mainline\phase 11\stage\sheet\335.dwg  
 PLOT SCALE = 10:8000  
 USER NAME = shoupe