


F.A.P. RTE.	SECTION	COUNTY	TOTAL SHEETS	SHEET NO.
669	11W-3,RS-8,*	TAZEWELL	442	336
STA. 247+50.00		TO STA. 249+00.00		
FED. ROAD DIST. NO.		ILLINOIS FED. AID PROJECT		

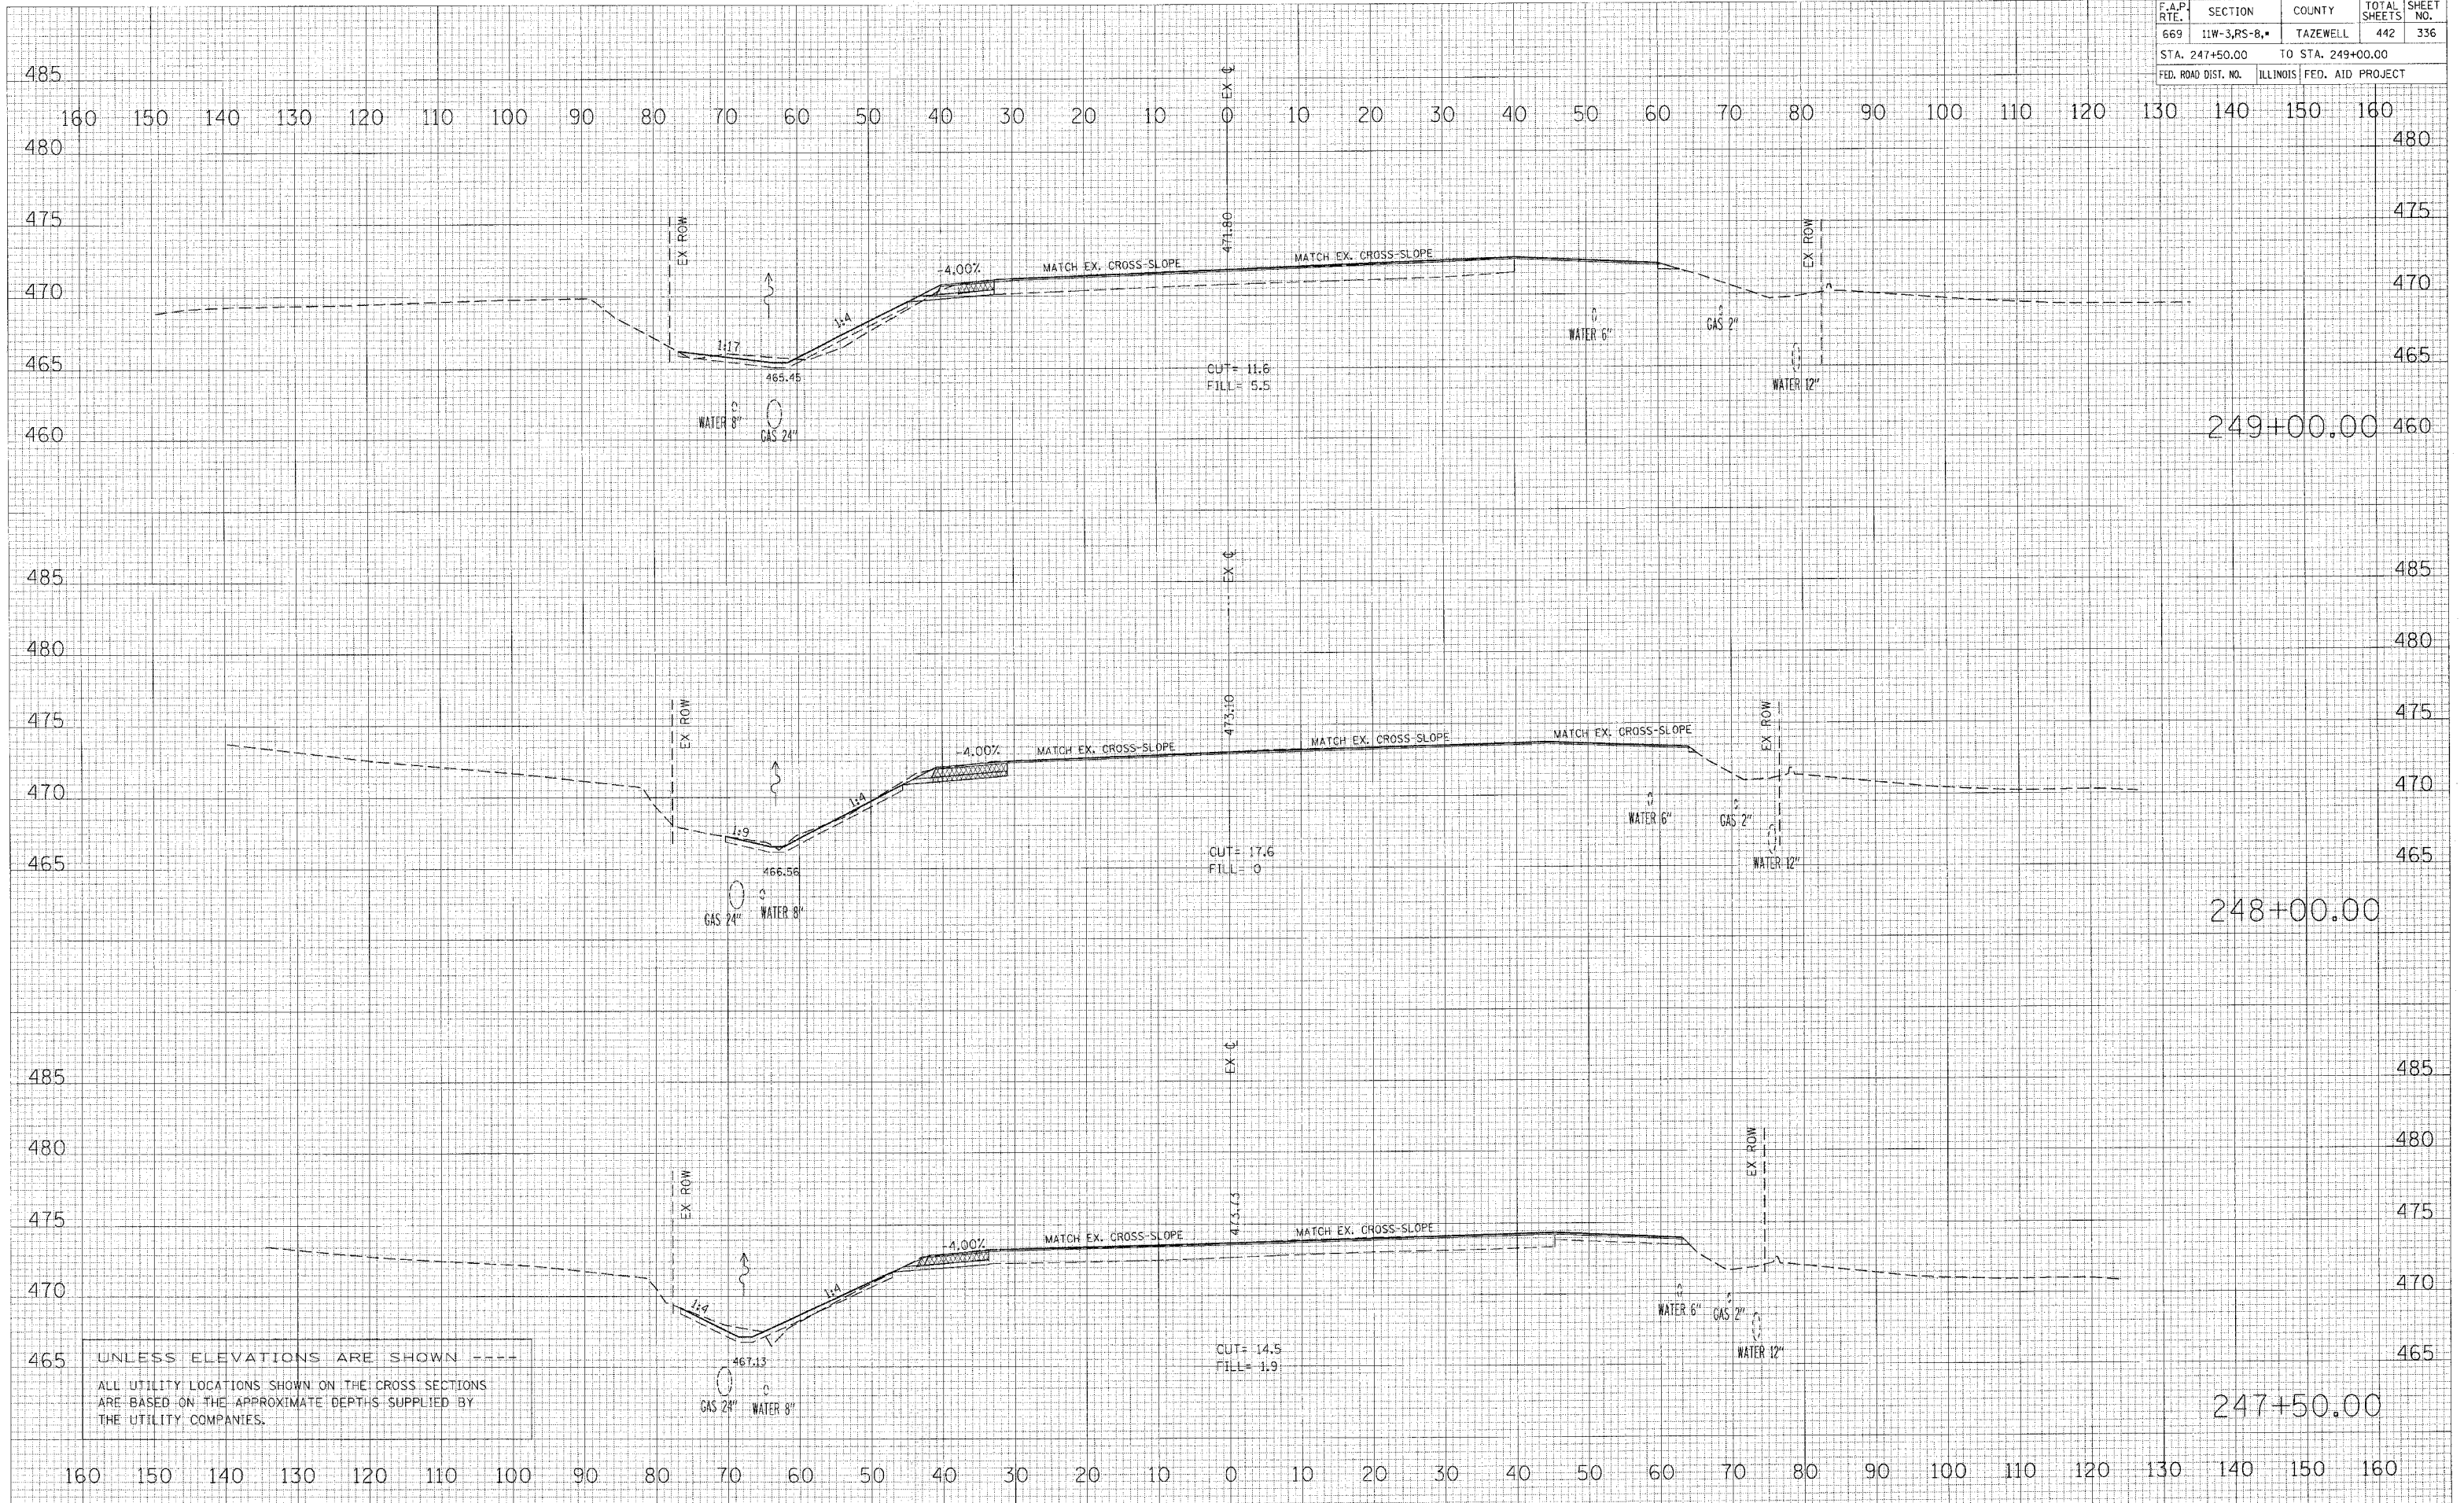

UNLESS ELEVATIONS ARE SHOWN ---
 ALL UTILITY LOCATIONS SHOWN ON THE CROSS SECTIONS
 ARE BASED ON THE APPROXIMATE DEPTHS SUPPLIED BY
 THE UTILITY COMPANIES.

DATE	BY	REVISION

DATE	BY	REVISION

PLOT DATE = 4/19/2006
 FILE NAME = c:\pro\proj\11\phase-11\mainline\mainline.dwg
 PLOT SCALE = 1/8" = 1' IN.
 USER NAME = arnold