


F.A.P. RTE.	SECTION	COUNTY	TOTAL SHEETS	SHEET NO.
669	11W-3,RS-8,*	TAZEWELL	442	339
STA. 253+16.05		TO STA. 254+33.92		
FED. ROAD DIST. NO.		ILLINOIS	FED. AID PROJECT	

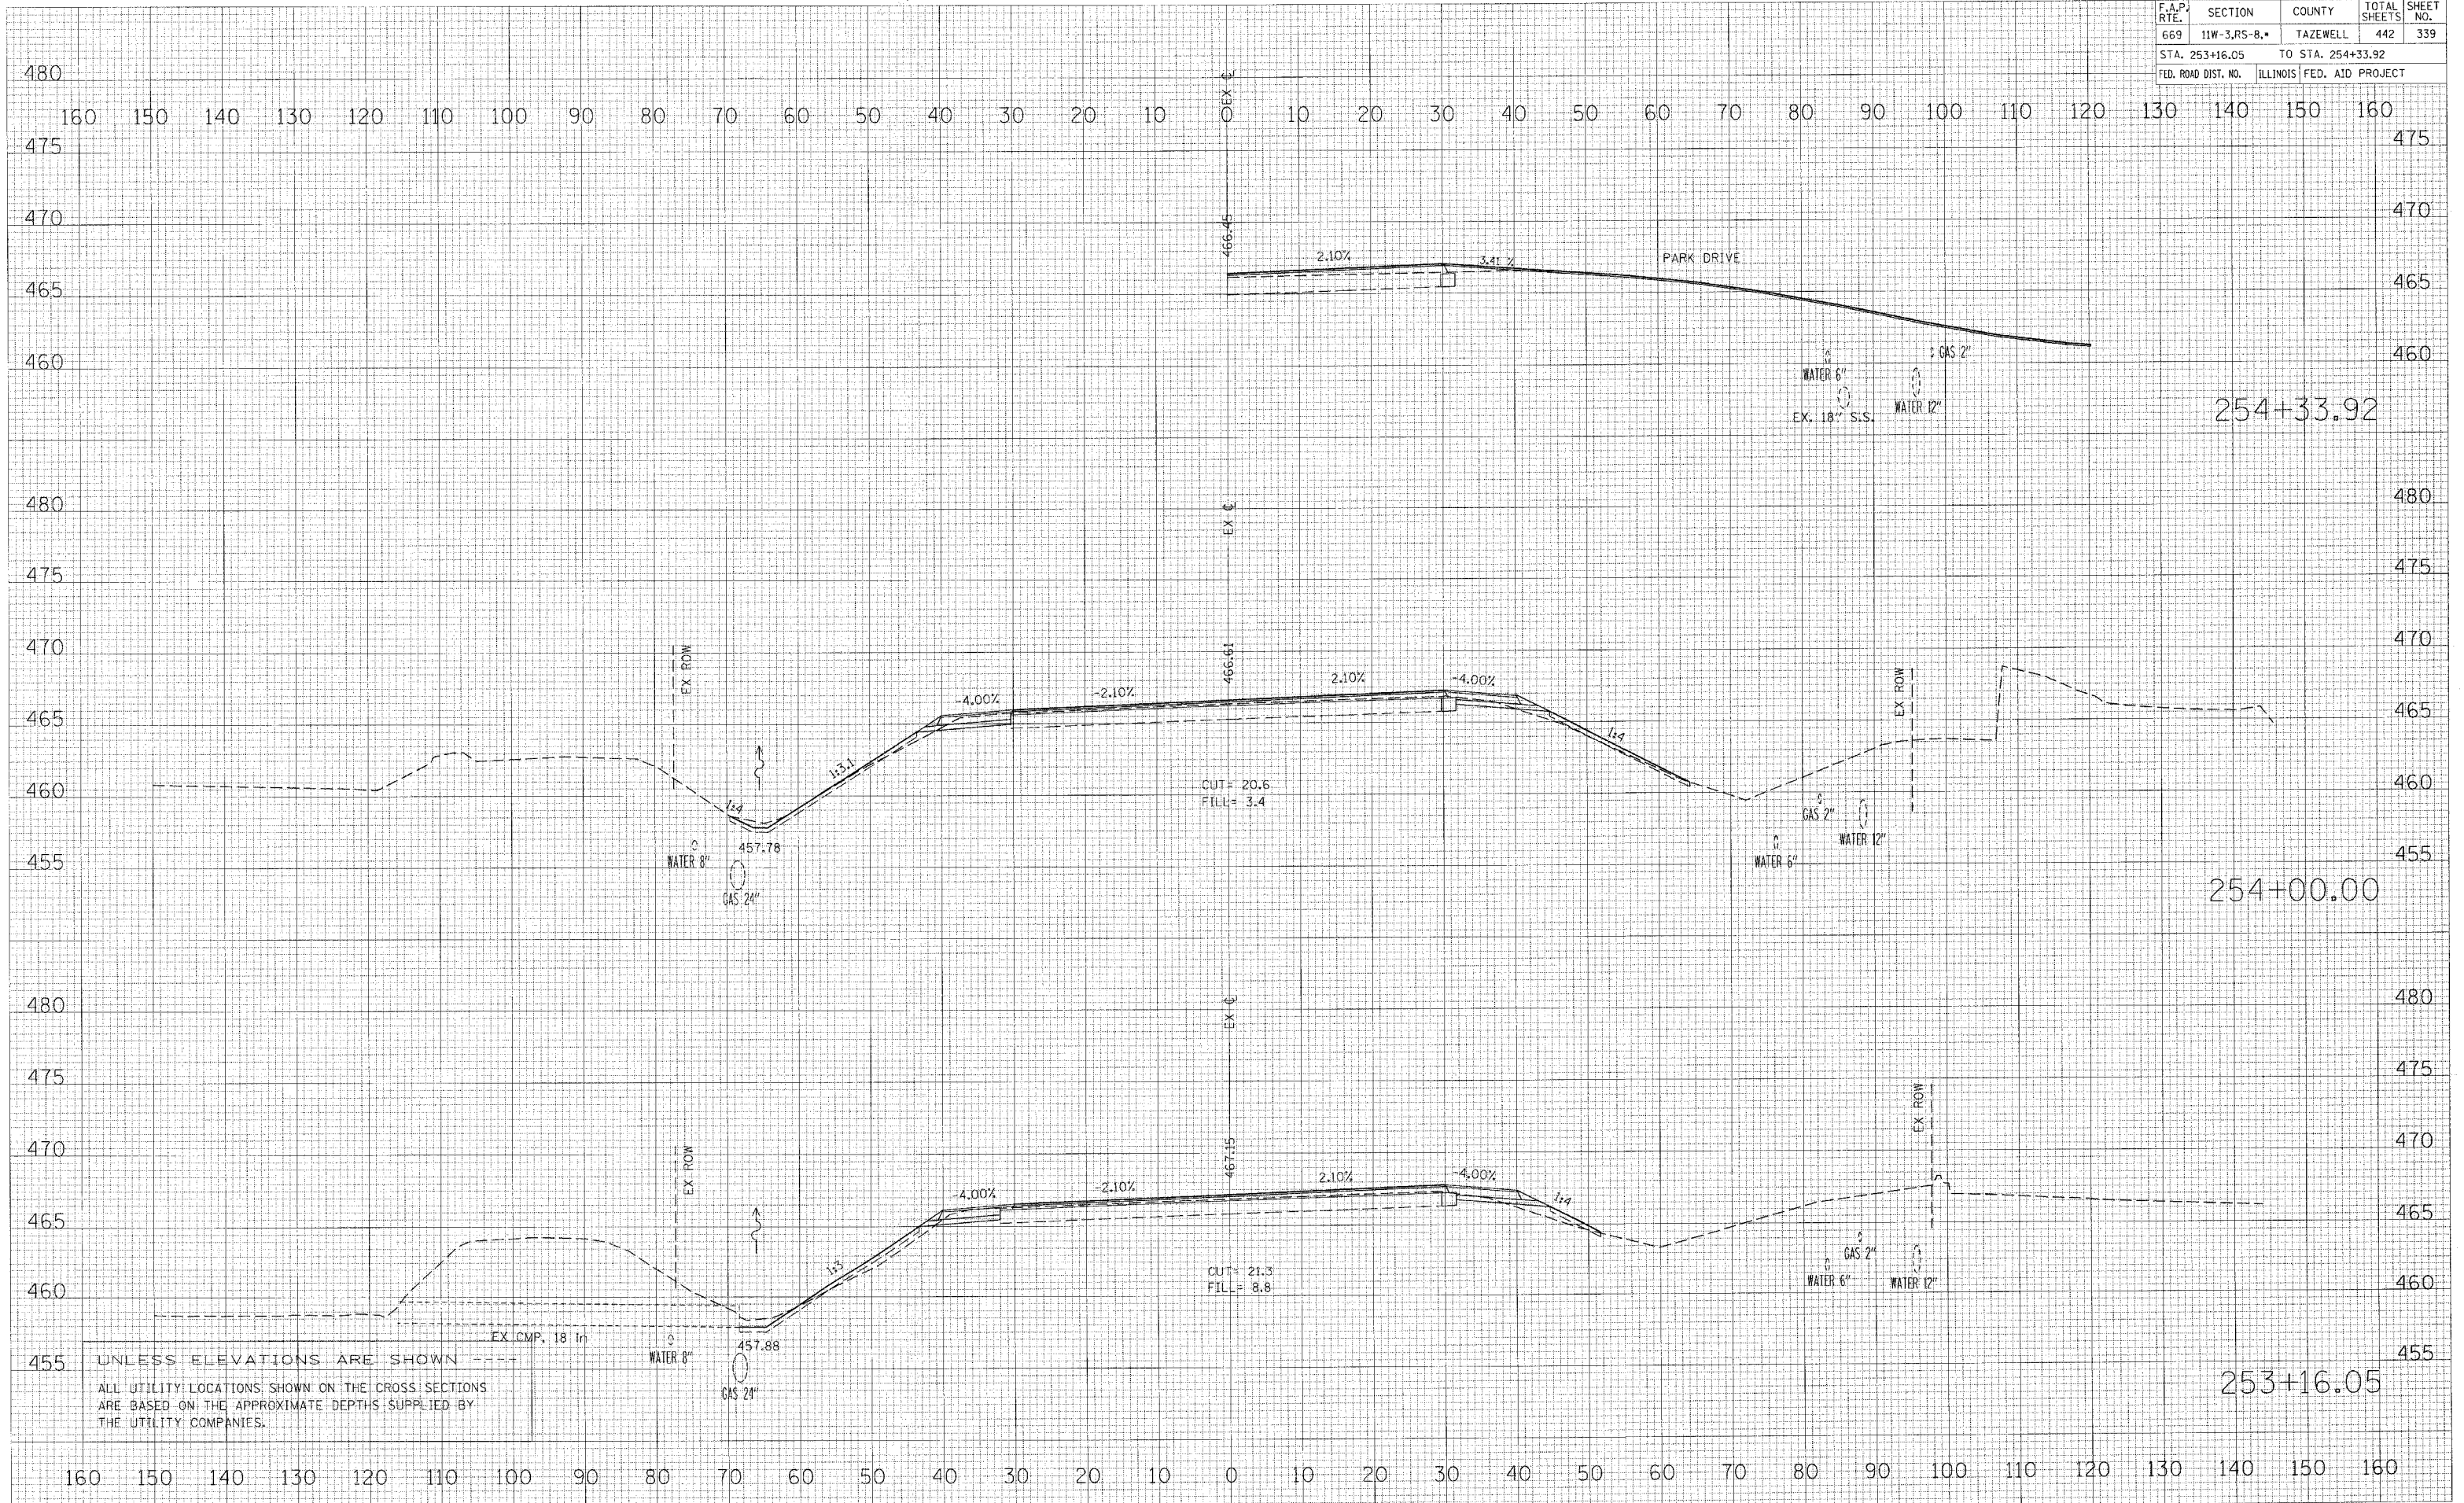

FINAL SURVEY	DATE
BY	
DATE	

ORIGINAL SURVEY	DATE
BY	
DATE	

PLOT DATE = 4/19/2006
 FILE NAME = c:\projects\11w-3rs-8\phase-11\mainline\mainline.dwg
 PLOT SCALE = 10.0000' / IN.
 USER NAME = shoups