


F.A.P. RTE.	SECTION	COUNTY	TOTAL SHEETS	SHEET NO.
669	11W-3,RS-8,*	TAZEWELL	442	349
STA. 263+44.37		TO STA. 263+75.68		
FED. ROAD DIST. NO.		ILLINOIS FED. AID PROJECT		

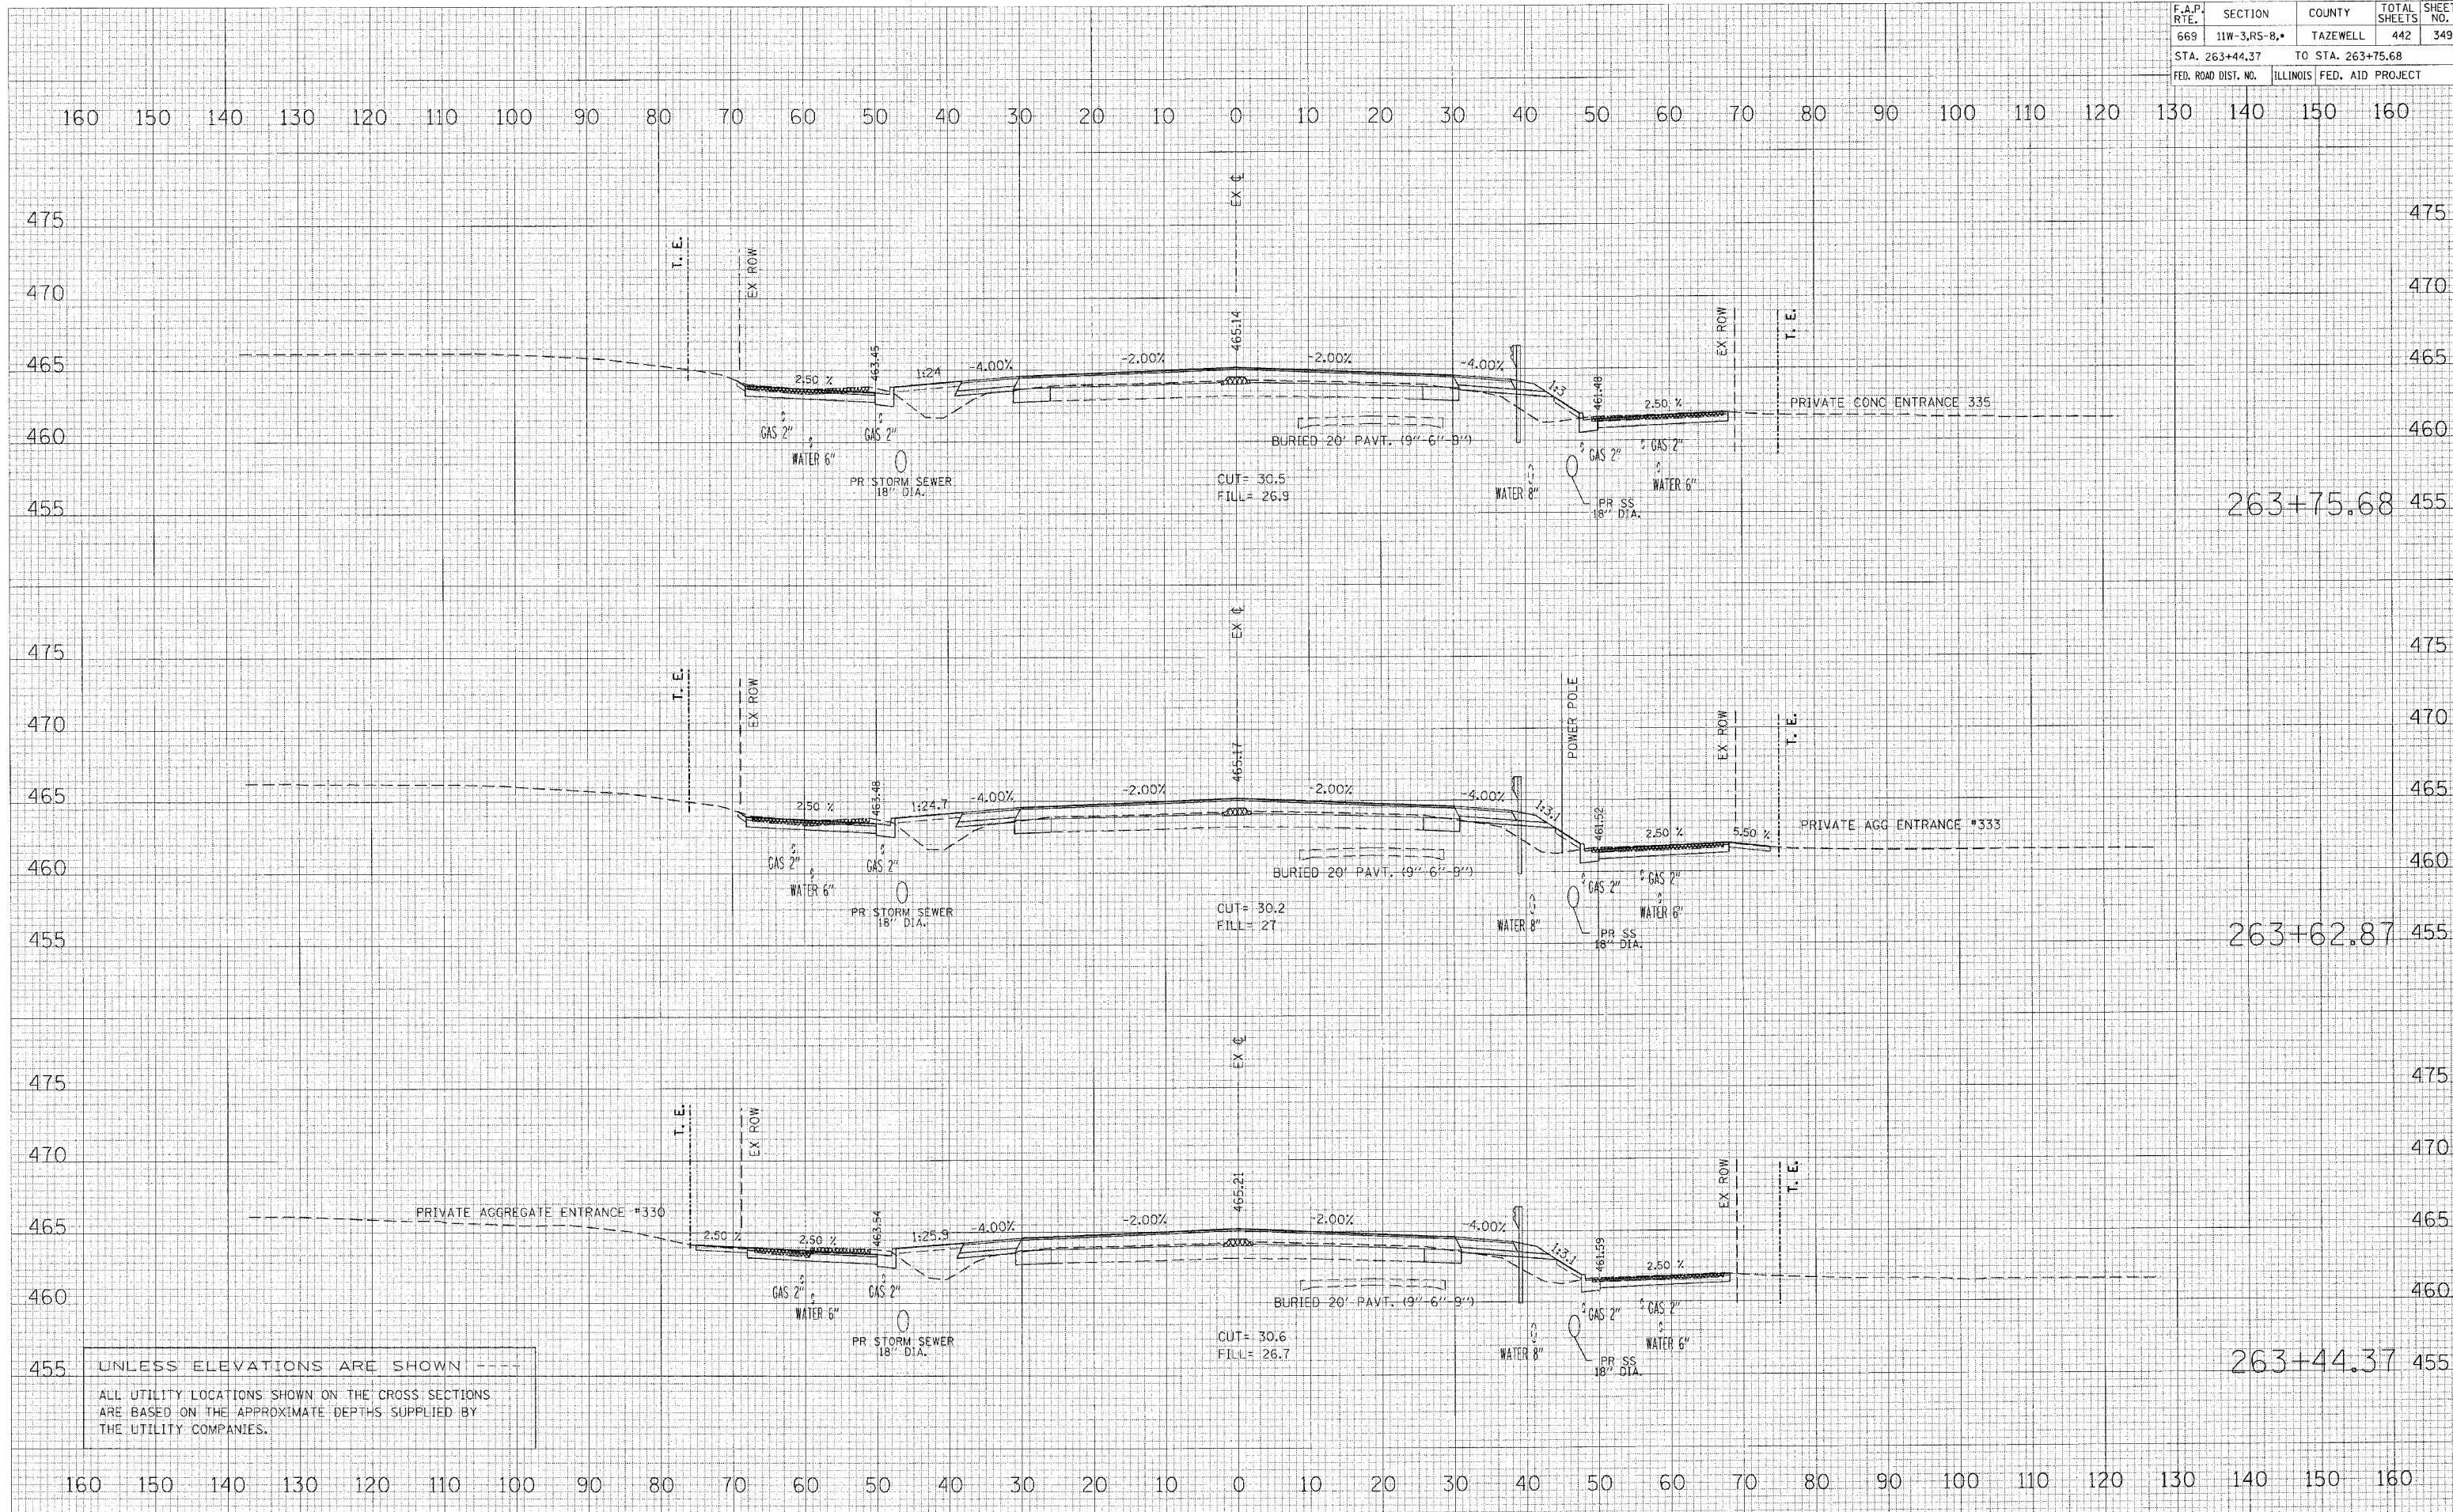

UNLESS ELEVATIONS ARE SHOWN ---  
 ALL UTILITY LOCATIONS SHOWN ON THE CROSS SECTIONS  
 ARE BASED ON THE APPROXIMATE DEPTHS SUPPLIED BY  
 THE UTILITY COMPANIES.

DATE	BY

DATE	BY

PLOT DATE = 4/19/2006  
 FILE NAME = c:\projeas\29\papakr\phase-11\mainline\mainline.dwg  
 PLOT SCALE = 1/8" = 1' IN.  
 USER NAME = shoupe