


F.A.P. RTE.	SECTION	COUNTY	TOTAL SHEETS	SHEET NO.
669	11W-3,RS-8,*	TAZEWELL	442	369
STA. 275+45.00		TO STA. 276+00.00		
FED. ROAD DIST. NO.		ILLINOIS FED. AID PROJECT		

DATE	
BY	
NO.	
AREAS CHECKED	
AREAS OBTAINED	
PLANNING	
DESIGN	
CONSTRUCTION	
FINAL SURVEY	
PLANNING	
DESIGN	
CONSTRUCTION	
FINAL SURVEY	

DATE	
BY	
NO.	
AREAS CHECKED	
AREAS OBTAINED	
PLANNING	
DESIGN	
CONSTRUCTION	
FINAL SURVEY	
PLANNING	
DESIGN	
CONSTRUCTION	
FINAL SURVEY	

PLOT DATE = 4/19/2006
 PLOT SCALE = 1/8" = 20'-0"
 USER NAME = shouatz

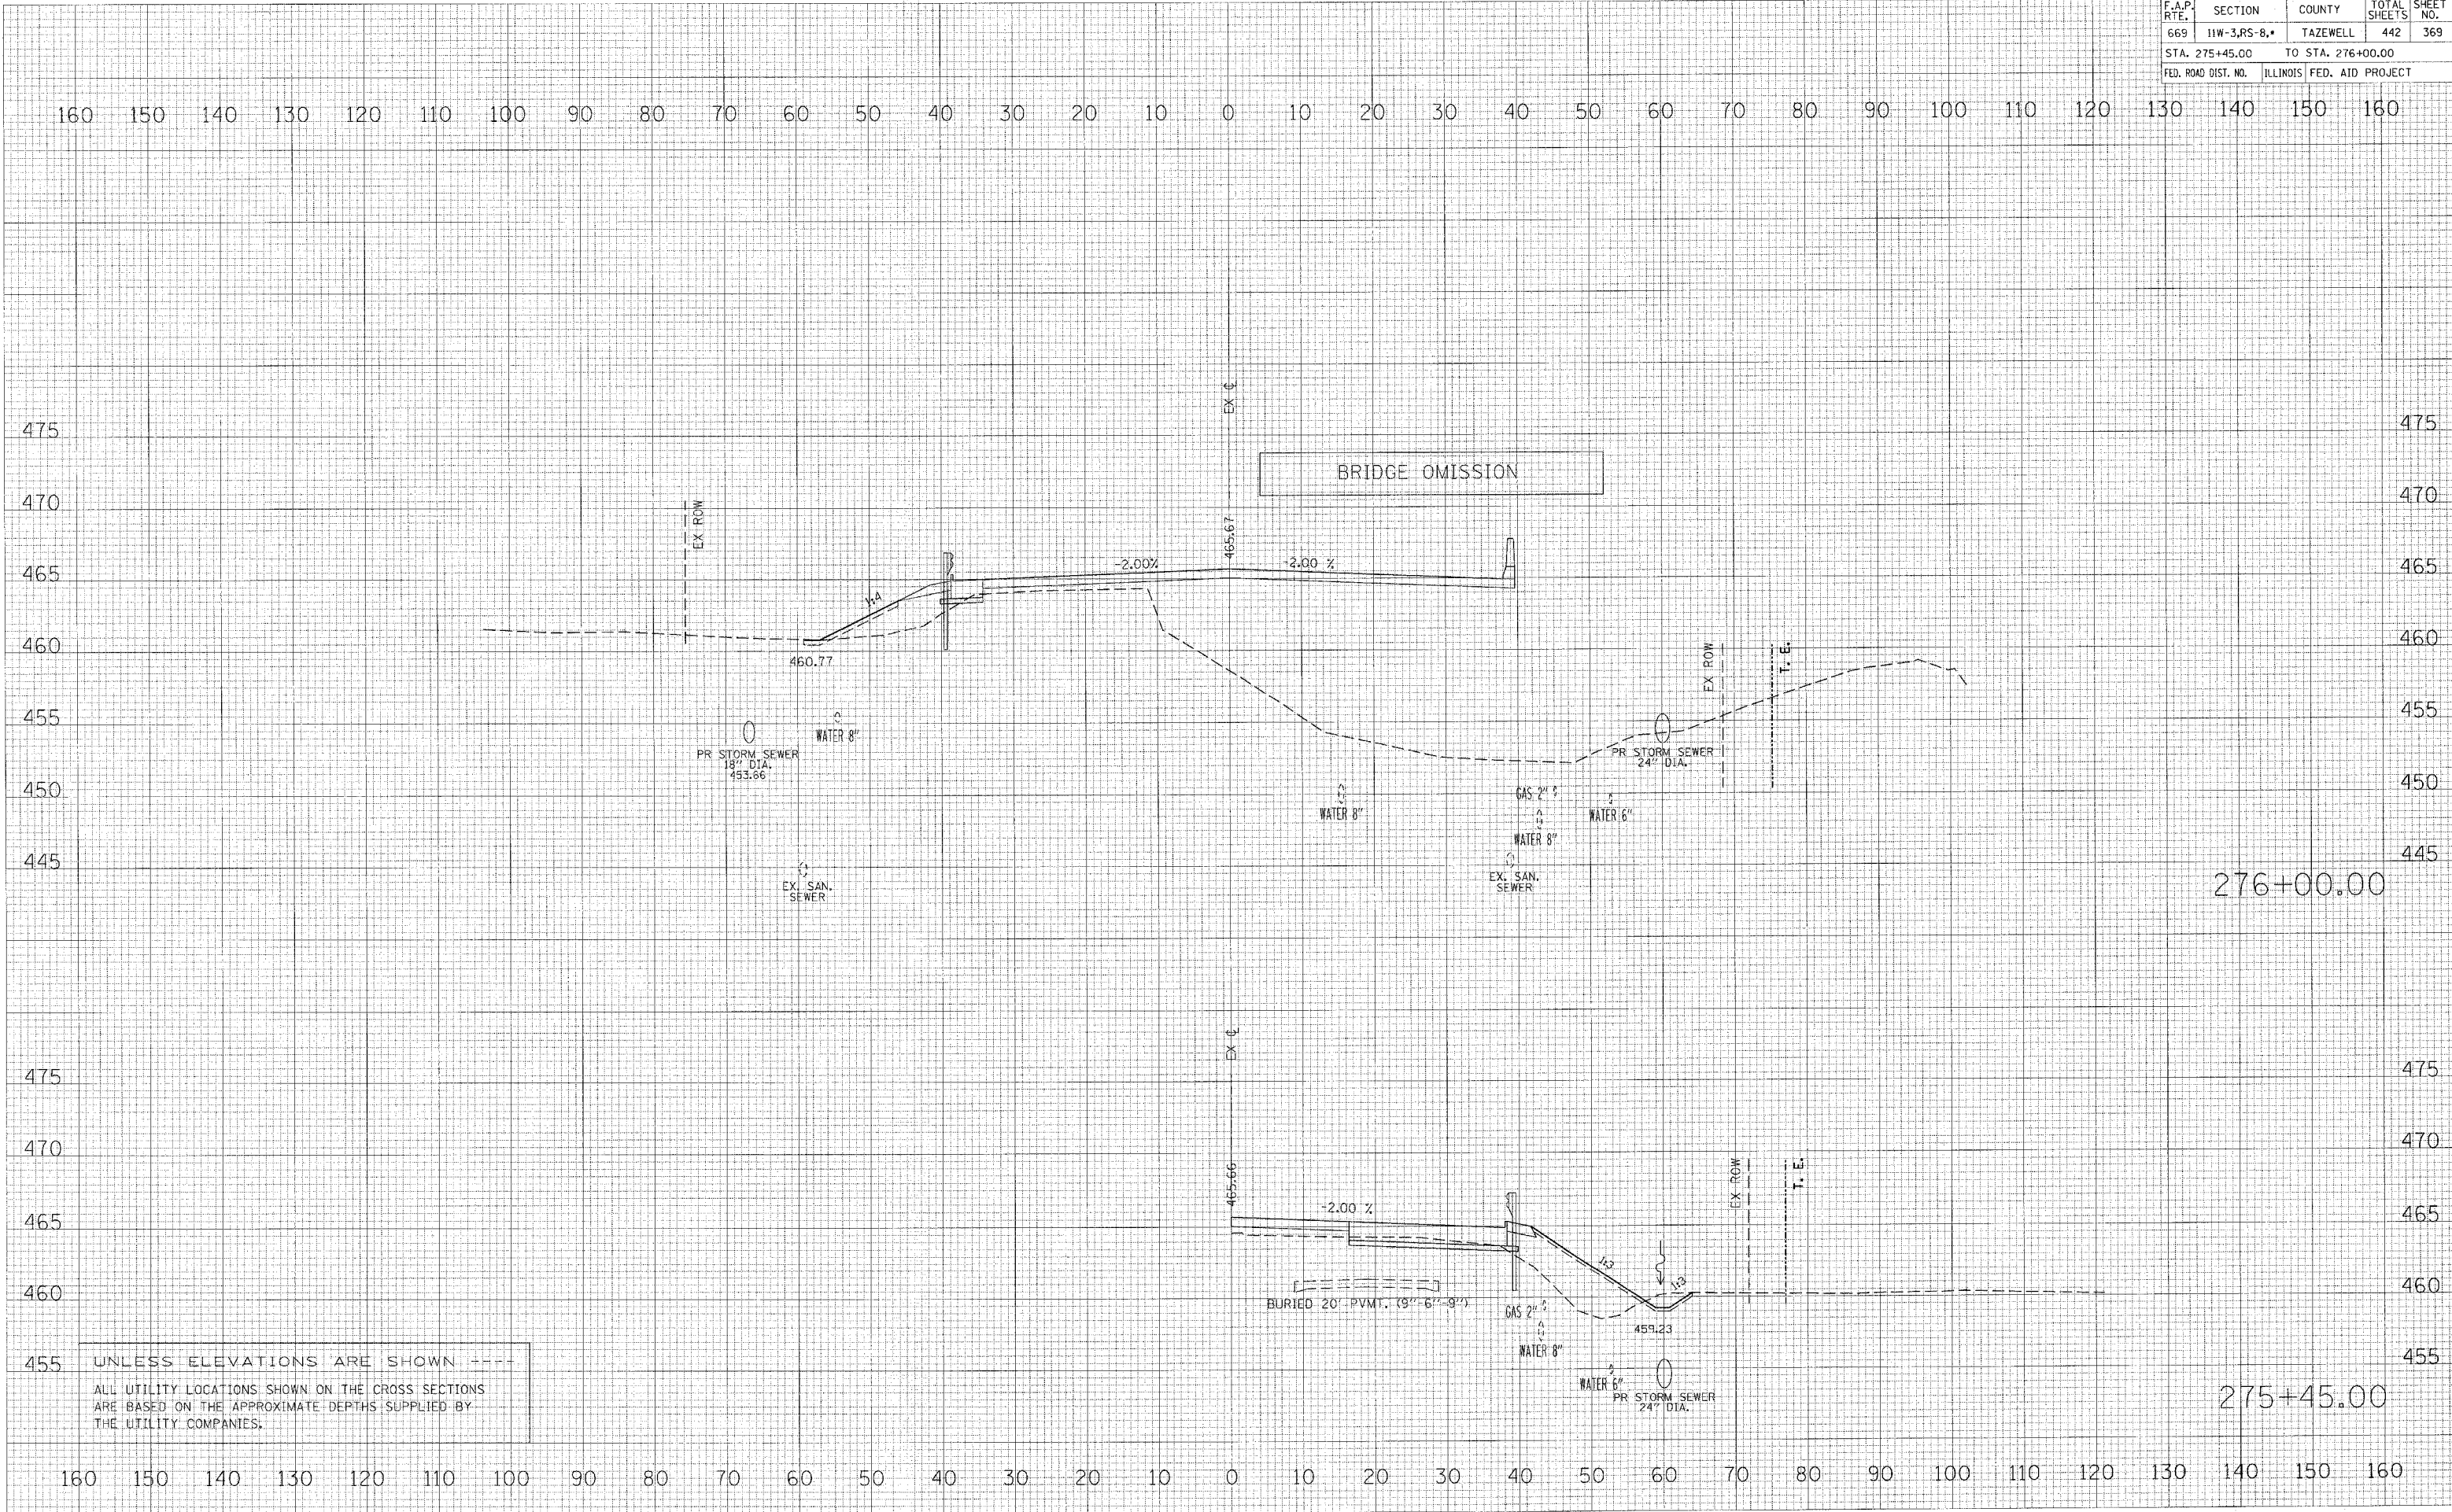

UNLESS ELEVATIONS ARE SHOWN ----
 ALL UTILITY LOCATIONS SHOWN ON THE CROSS SECTIONS
 ARE BASED ON THE APPROXIMATE DEPTHS SUPPLIED BY
 THE UTILITY COMPANIES.

276+00.00

275+45.00