


CONTRACT NO. 88804				
F.A.P. RTE.	SECTION	COUNTY	TOTAL SHEETS	SHEET NO.
669	11W-3,RS-8,*	TAZEWELL	442	373
STA. 278+50.00		TO STA. 280+00.00		
FED. ROAD DIST. NO.		ILLINOIS FED. AID PROJECT		

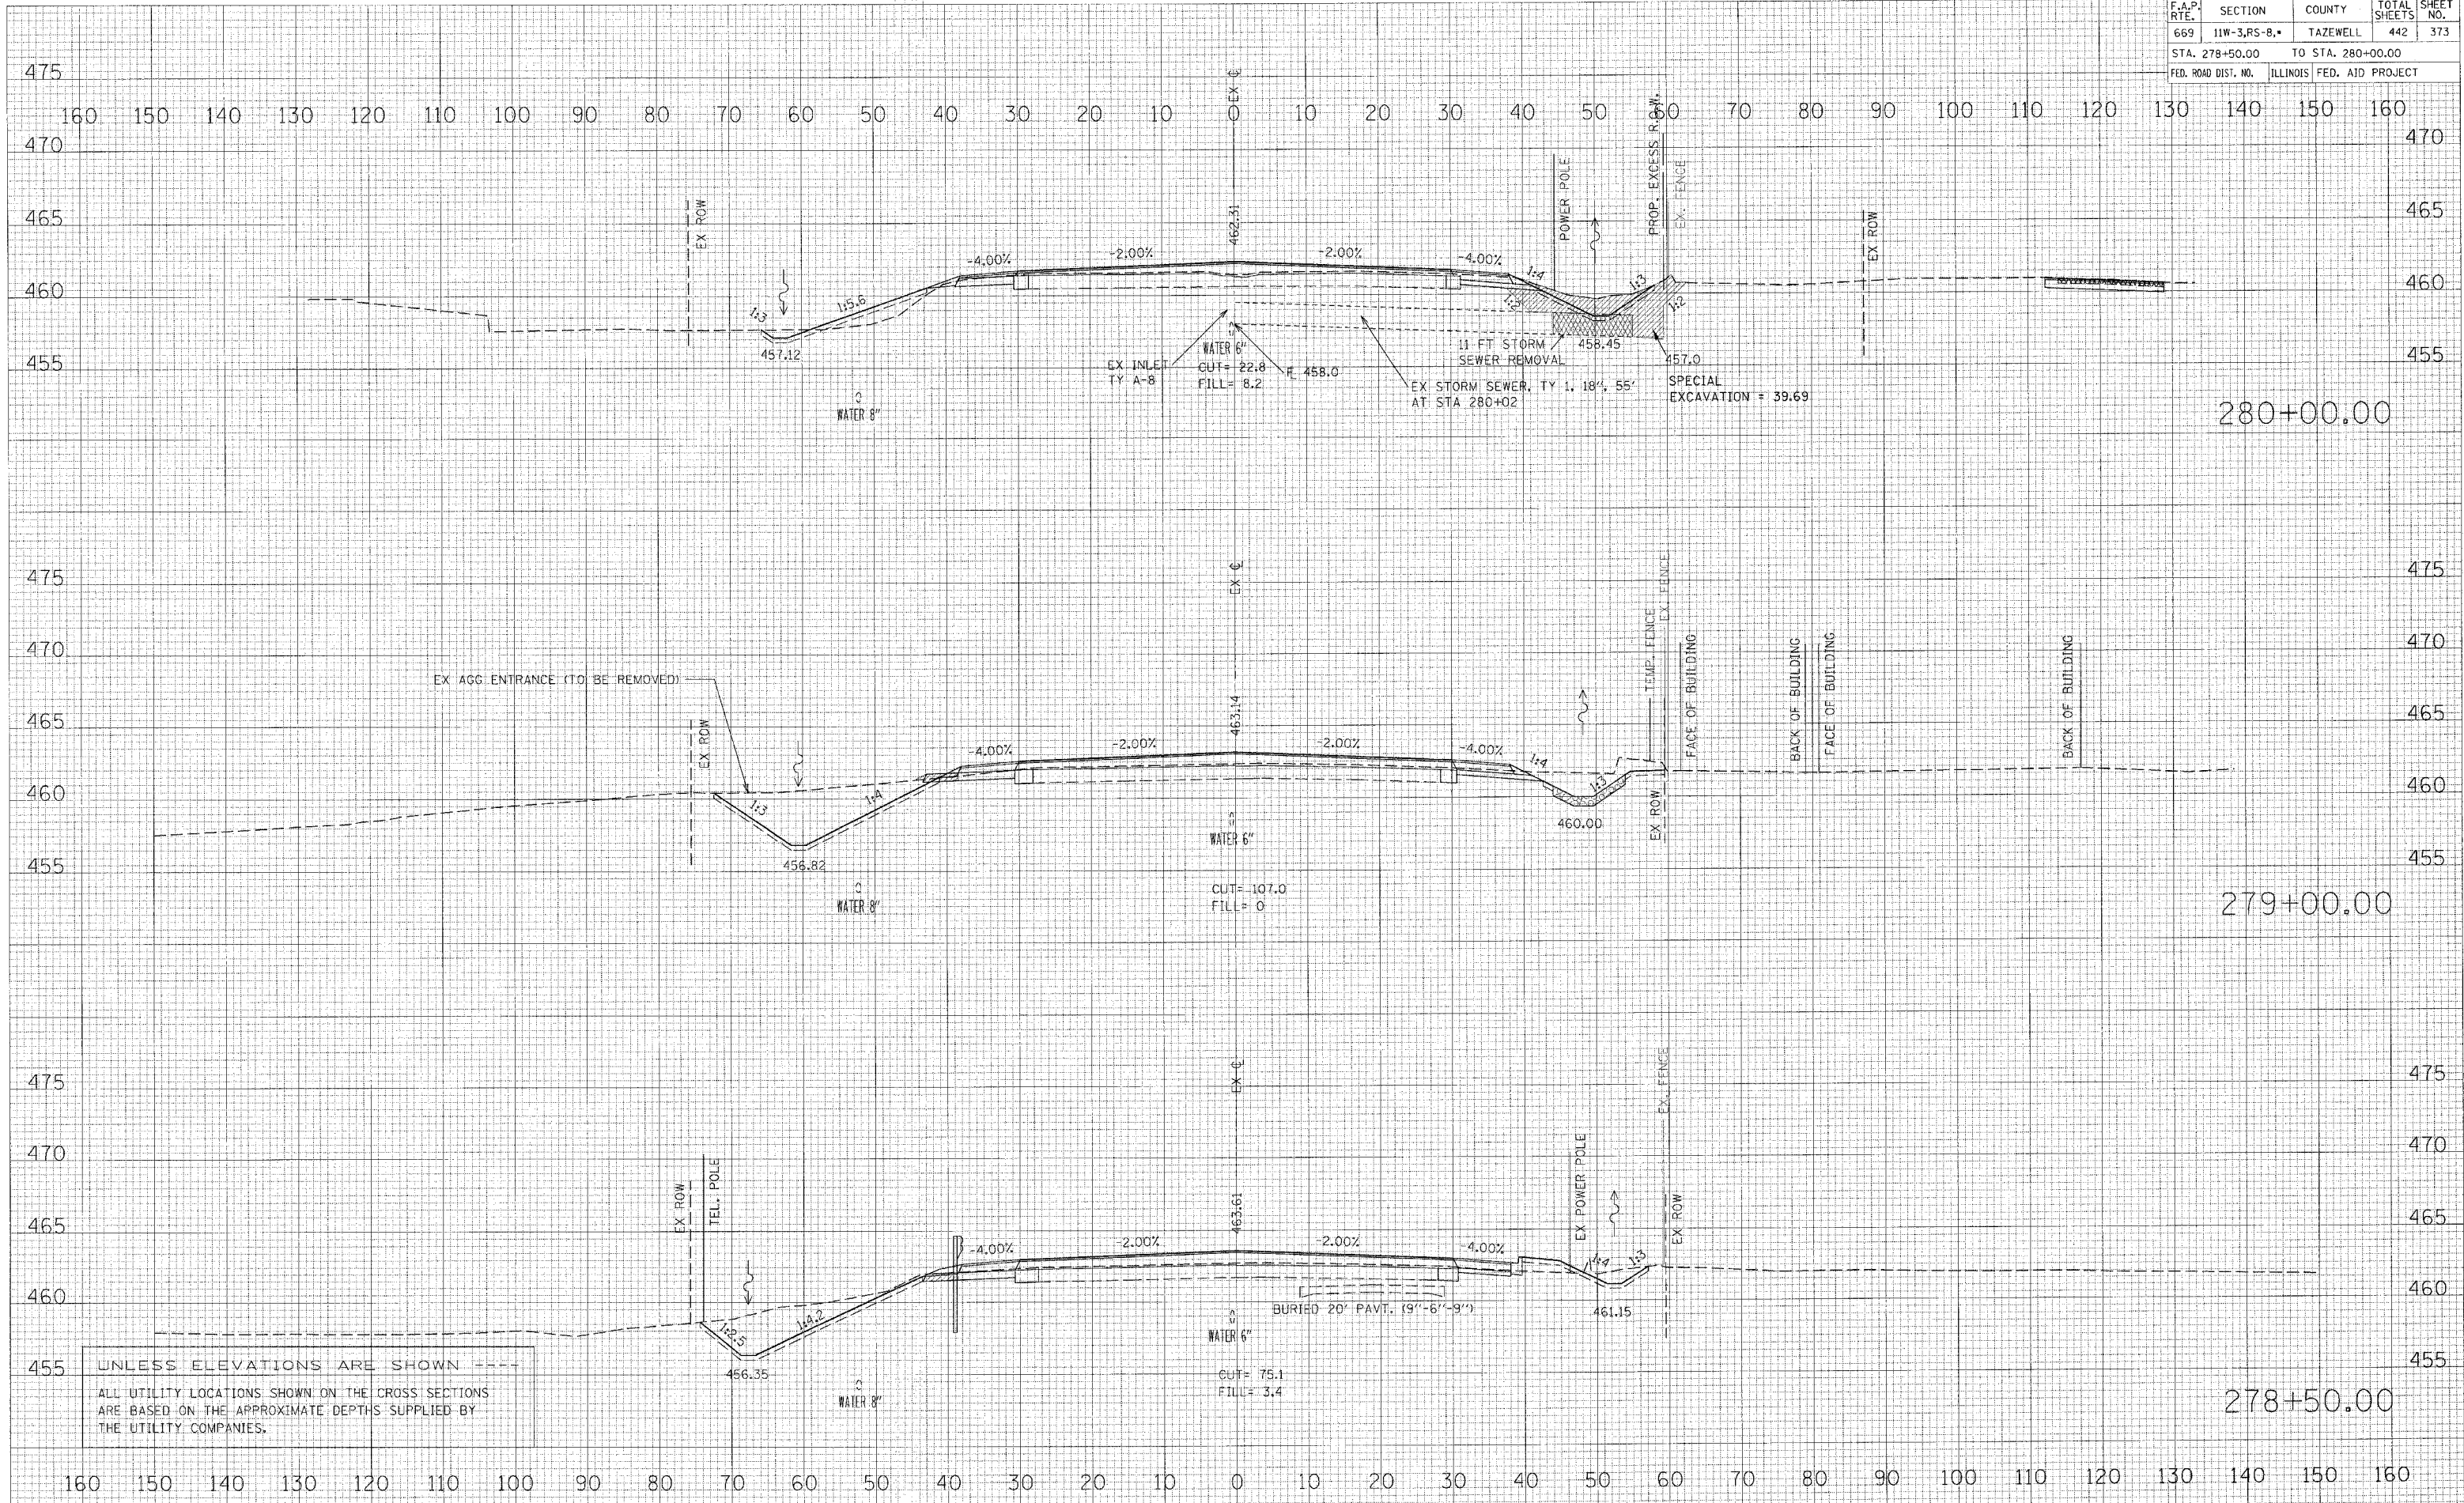

UNLESS ELEVATIONS ARE SHOWN ---  
 ALL UTILITY LOCATIONS SHOWN ON THE CROSS SECTIONS  
 ARE BASED ON THE APPROXIMATE DEPTHS SUPPLIED BY  
 THE UTILITY COMPANIES.

DATE	BY

DATE	BY

PLOT DATE = 4/19/2006  
 FILE NAME = c:\proje31\31\pk\phone\_11\...  
 PLOT SCALE = 1/8\" scale  
 USER NAME = ...