


F.A.P. RTE.	SECTION	COUNTY	TOTAL SHEETS	SHEET NO.
669	11W-3,RS-8,*	TAZEWELL	442	374
STA. 280+58.22		TO STA. 281+00.00		
FED. ROAD DIST. NO.		ILLINOIS FED. AID PROJECT		

160 150 140 130 120 110 100 90 80 70 60 50 40 30 20 10 0 10 20 30 40 50 60 70 80 90 100 110 120 130 140 150 160

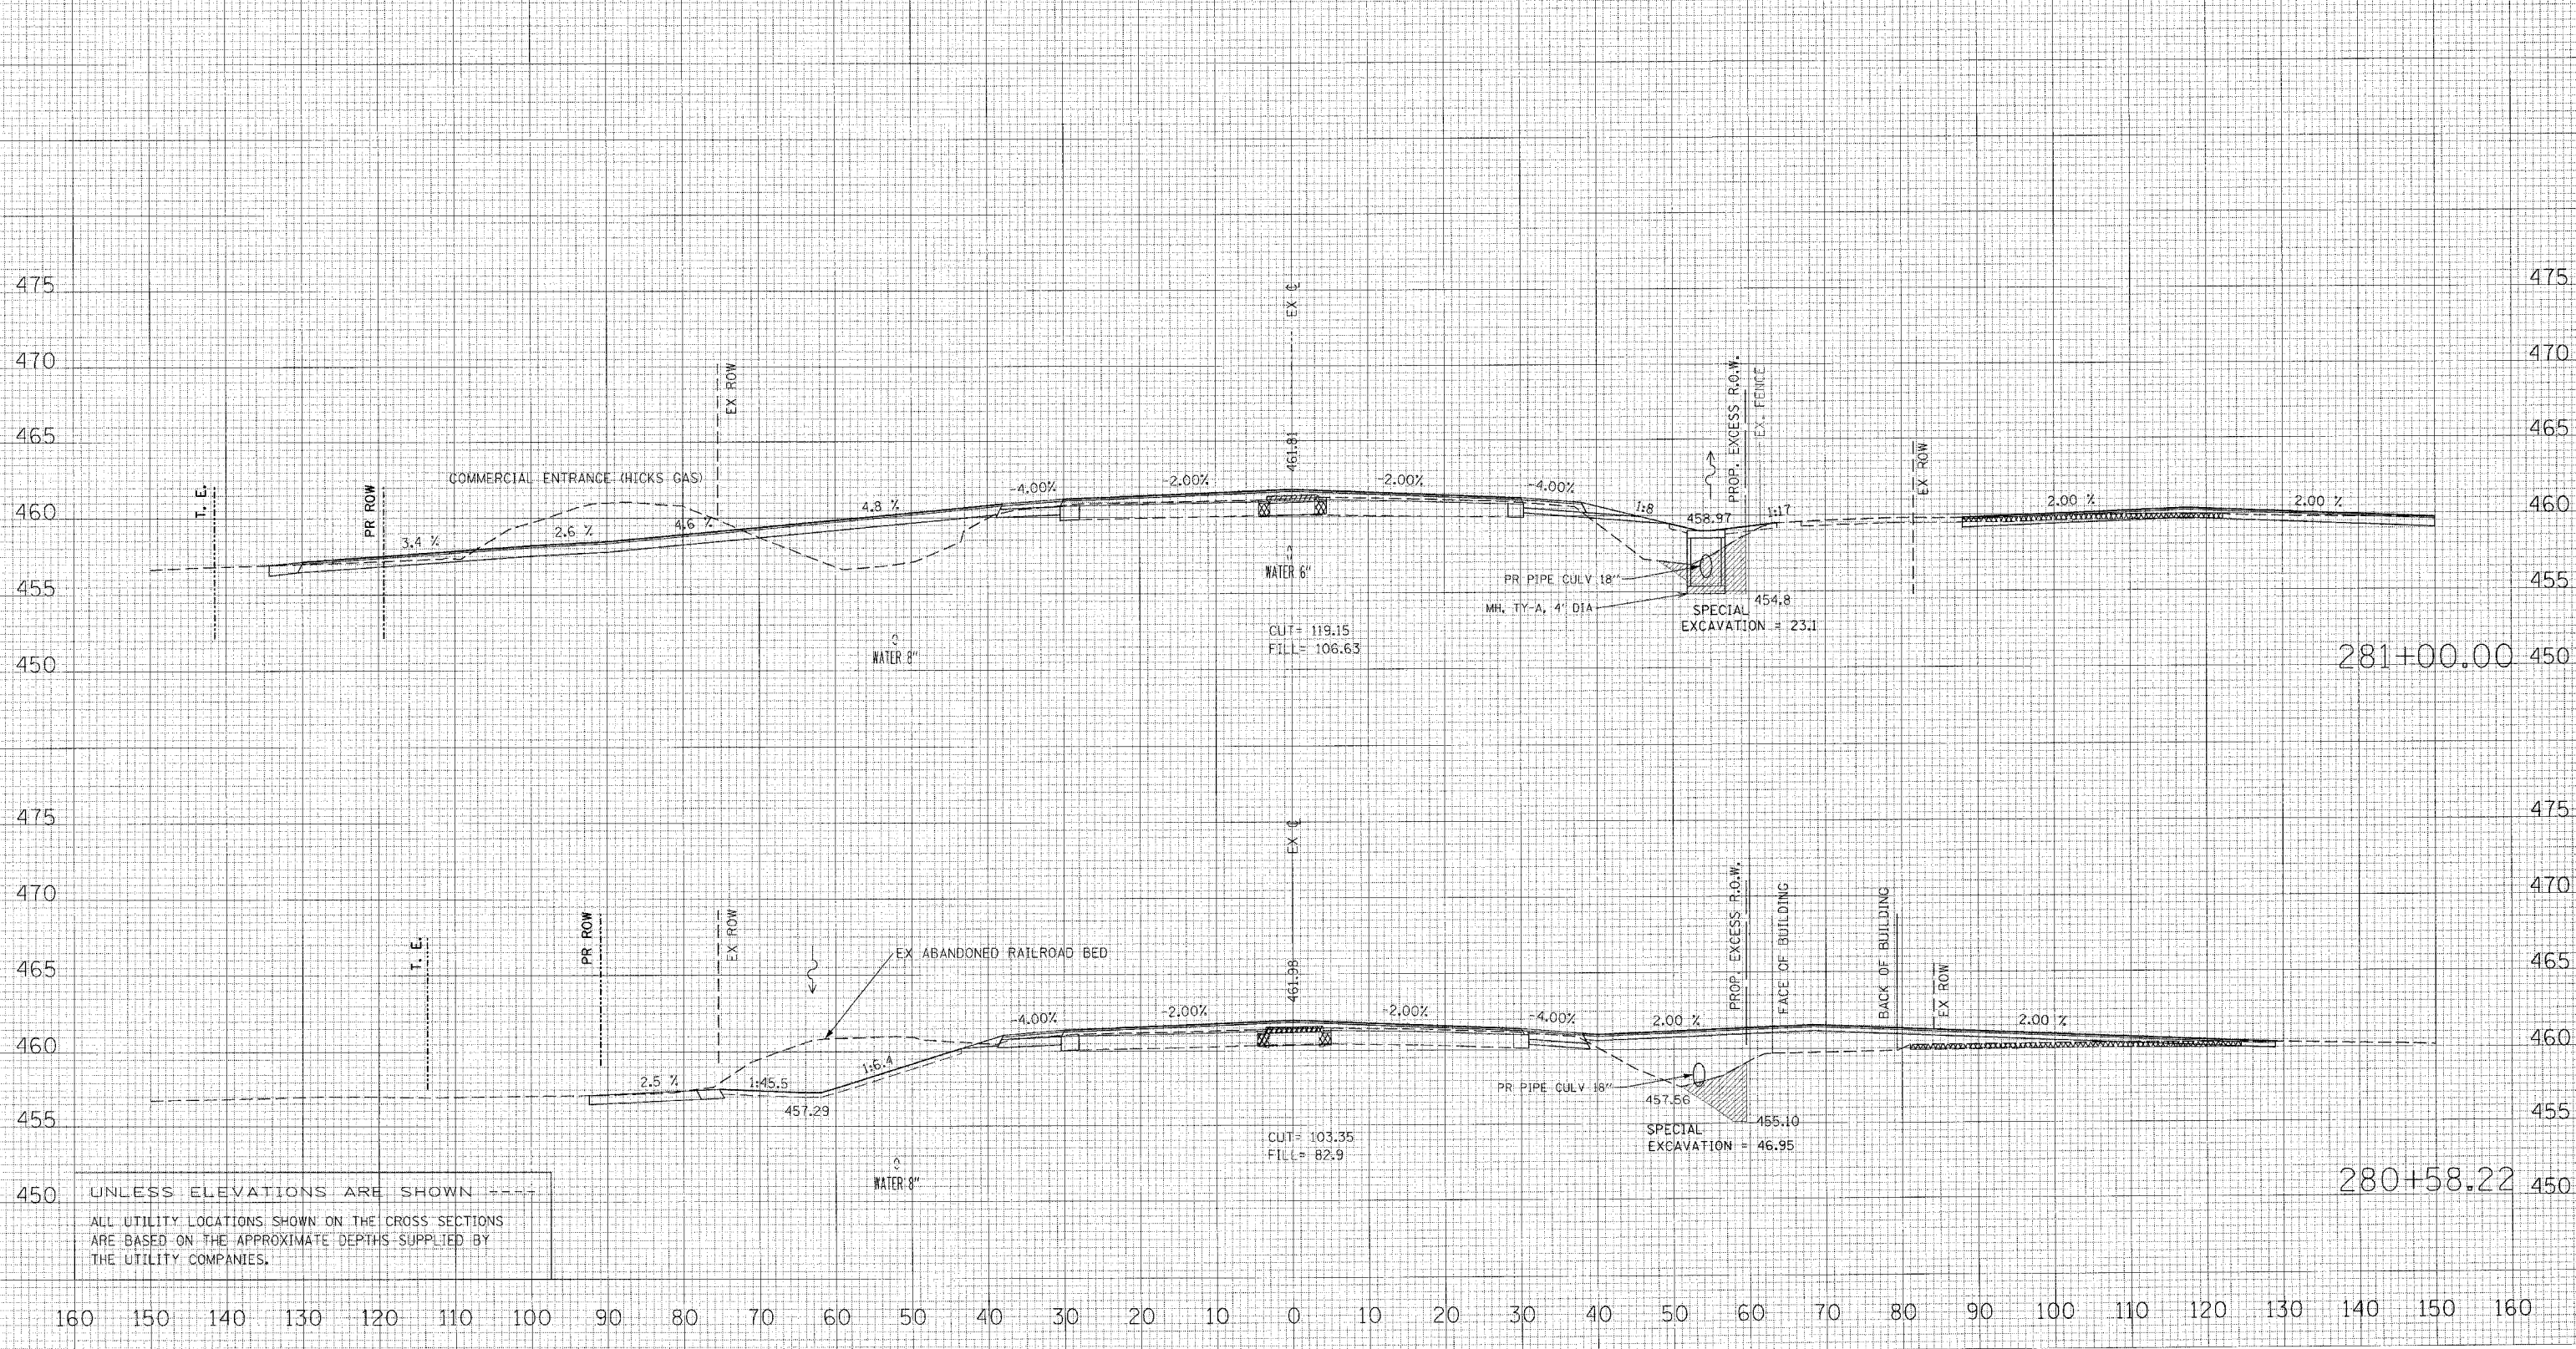

UNLESS ELEVATIONS ARE SHOWN
ALL UTILITY LOCATIONS SHOWN ON THE CROSS SECTIONS
ARE BASED ON THE APPROXIMATE DEPTHS SUPPLIED BY
THE UTILITY COMPANIES.

160 150 140 130 120 110 100 90 80 70 60 50 40 30 20 10 0 10 20 30 40 50 60 70 80 90 100 110 120 130 140 150 160

FINAL SURVEY PLOTTED TEMPLATE AREAS CHECKED

BY	DATE

ORIGINAL SURVEY PLOTTED TEMPLATE AREAS CHECKED

BY	DATE

PLOT DATE = 4/19/2006
FILE NAME = c:\projects\23\pk\in\phase 11\mainline\mainline.dwg
PLOT SCALE = 1/8" = 100'-0"
USER NAME = shouphz